


ROUTE NO.	SECTION	CITY	TOTAL SHEETS	SHEET NO.
STEVENS CREEK BIKEWAY	99-P4000-00-BP	DECATUR PARK DIST	145	58
FED. ROAD DIST. NO.	ILLINOIS		PROJECT TE-0007(27)	

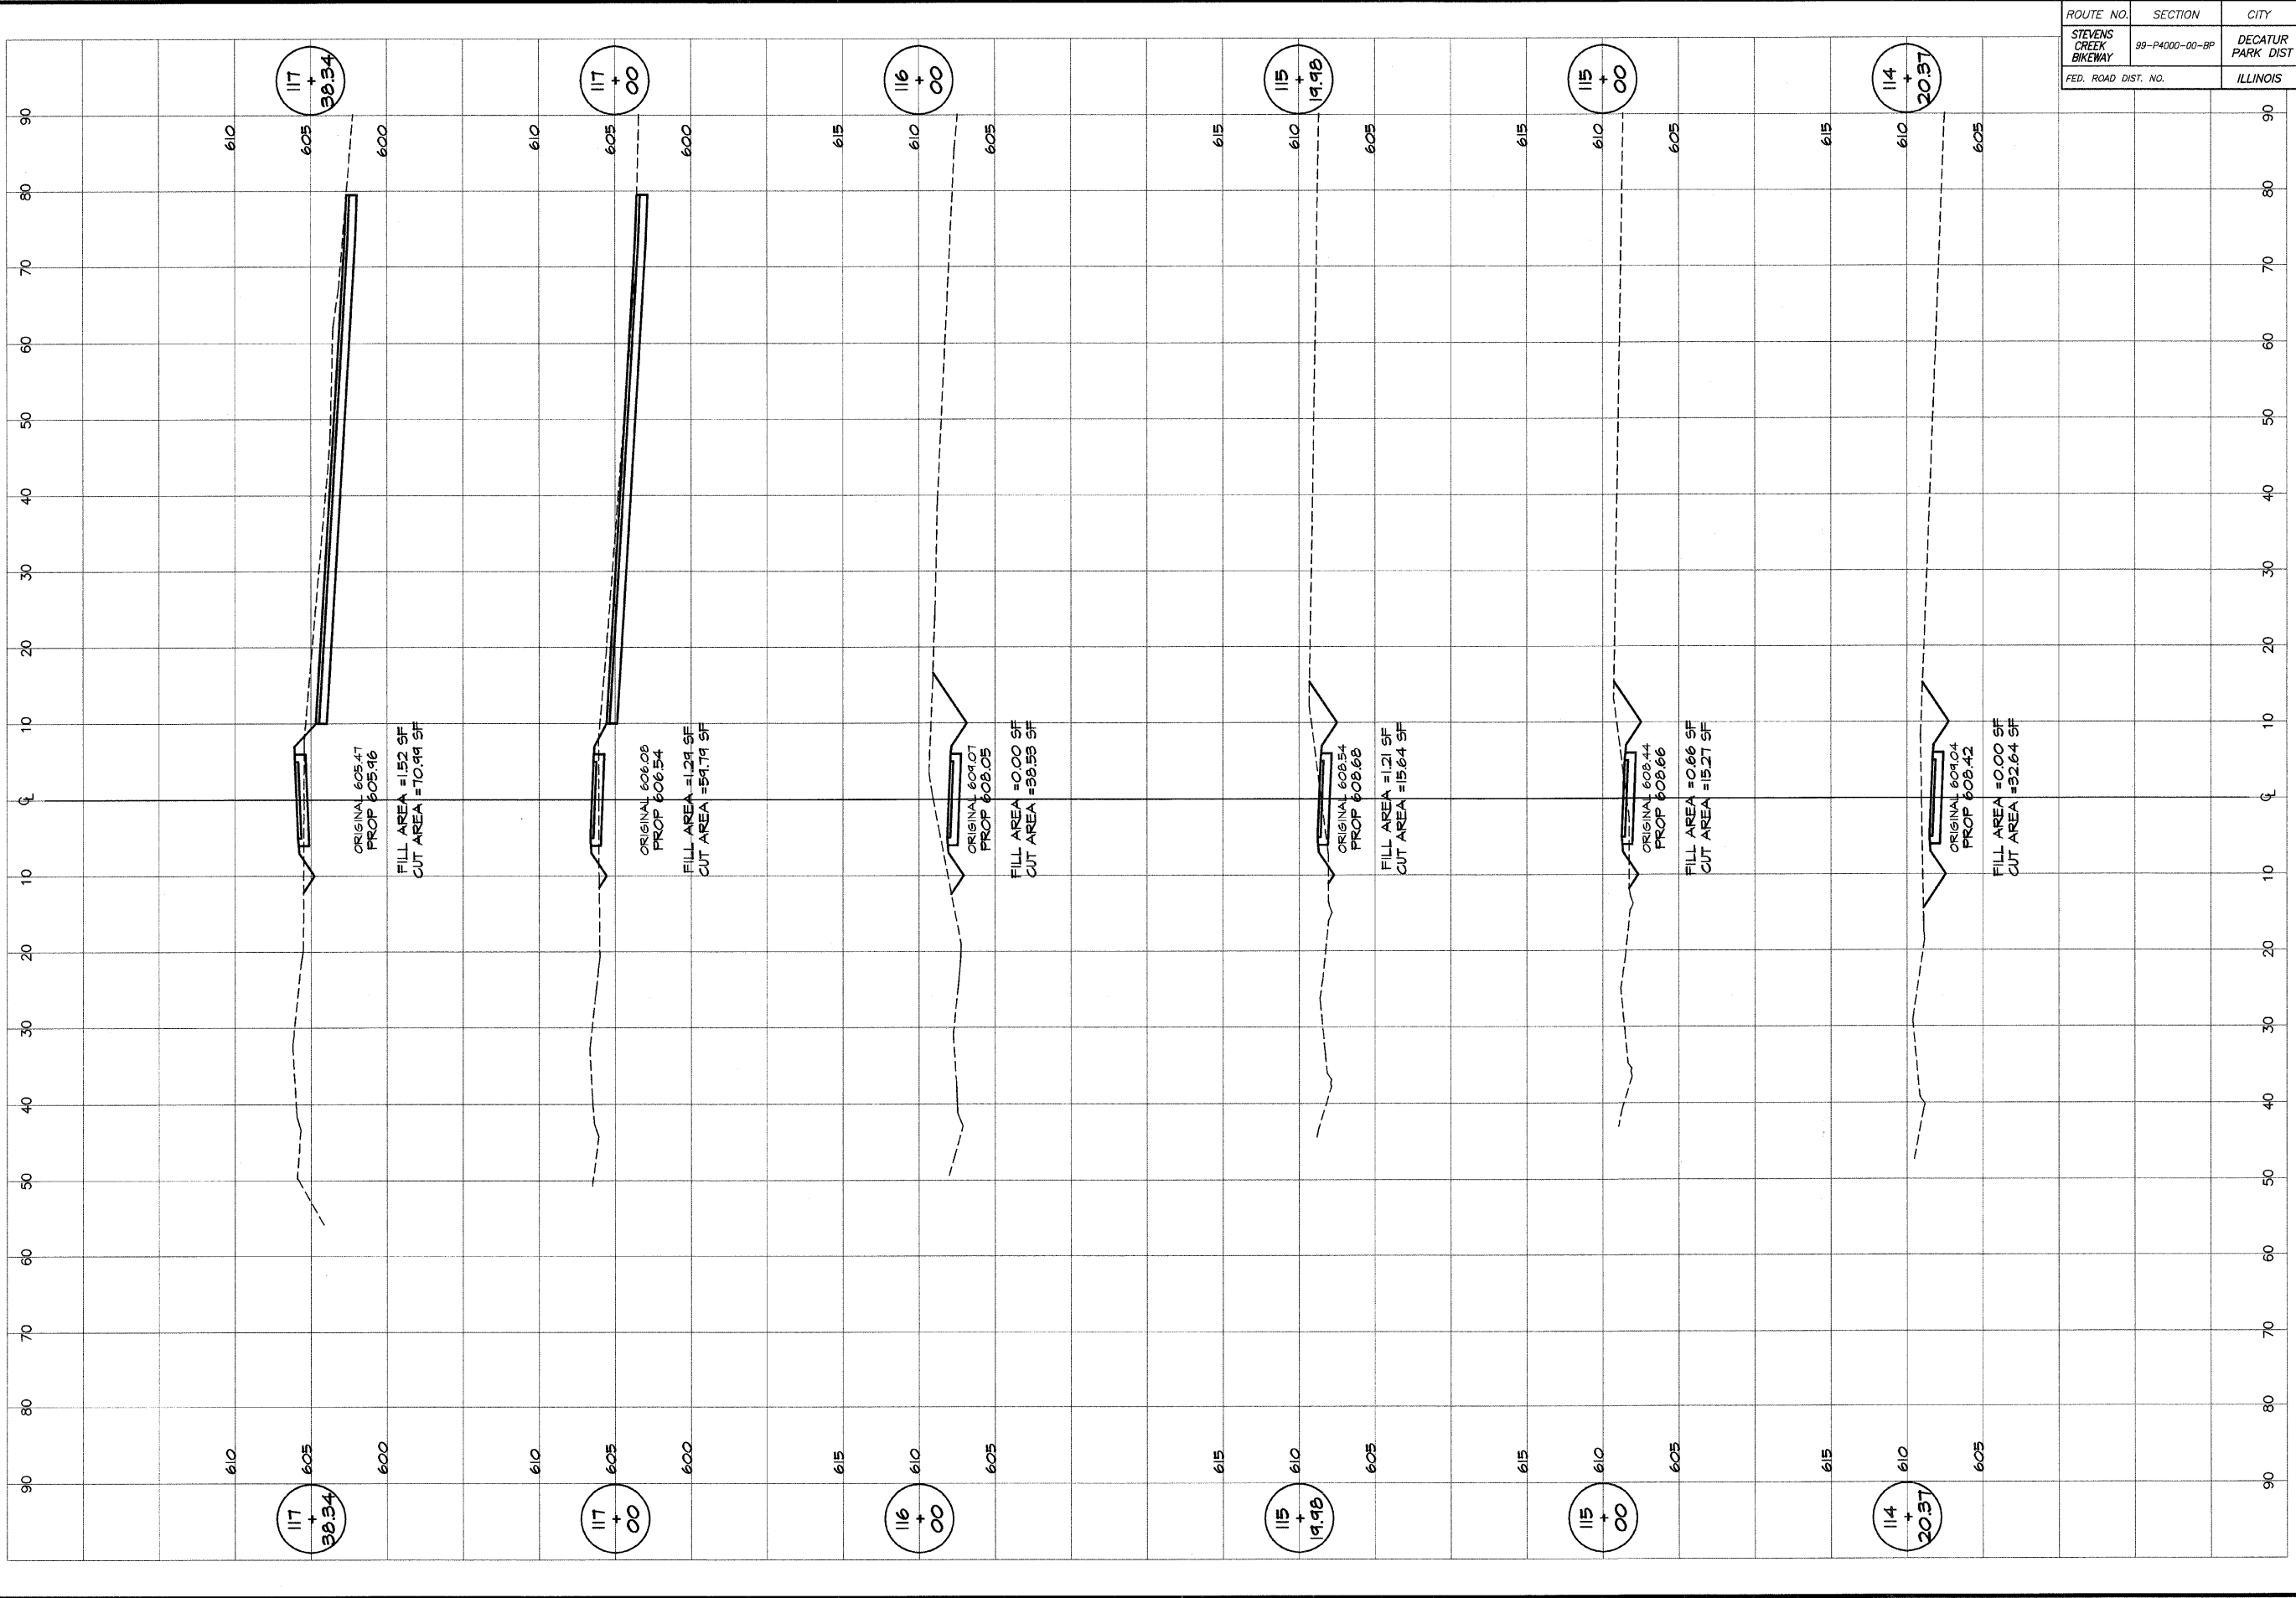

BAINBRIDGE
GEB
MILANSKI & ASSOCIATES, INC.
 Consulting Engineers
 1111 N. TAYLOR ROAD
 DECATUR, ILLINOIS
 License 194-021282

DESIGNED		SCALE		REVISIONS	
DATE	BY	DATE	NO.	NO.	BY
MHP		as noted			
P		Jan 2004			
XXX		JOB NO.			
		410414			

DECATUR PARK DISTRICT
STEVENS CREEK BIKEWAY - PHASE I
CROSS SECTIONS
FAIRVIEW PARK