


ROUTE NO.	SECTION	CITY	TOTAL SHEETS	SHEET NO.
STEVENS CREEK BIKEWAY	49-P4000-00-BP	DECATUR PARK DIST	145	64
ROAD DIST. NO.	ILLINOIS		PROJECT TE-0007(27)	

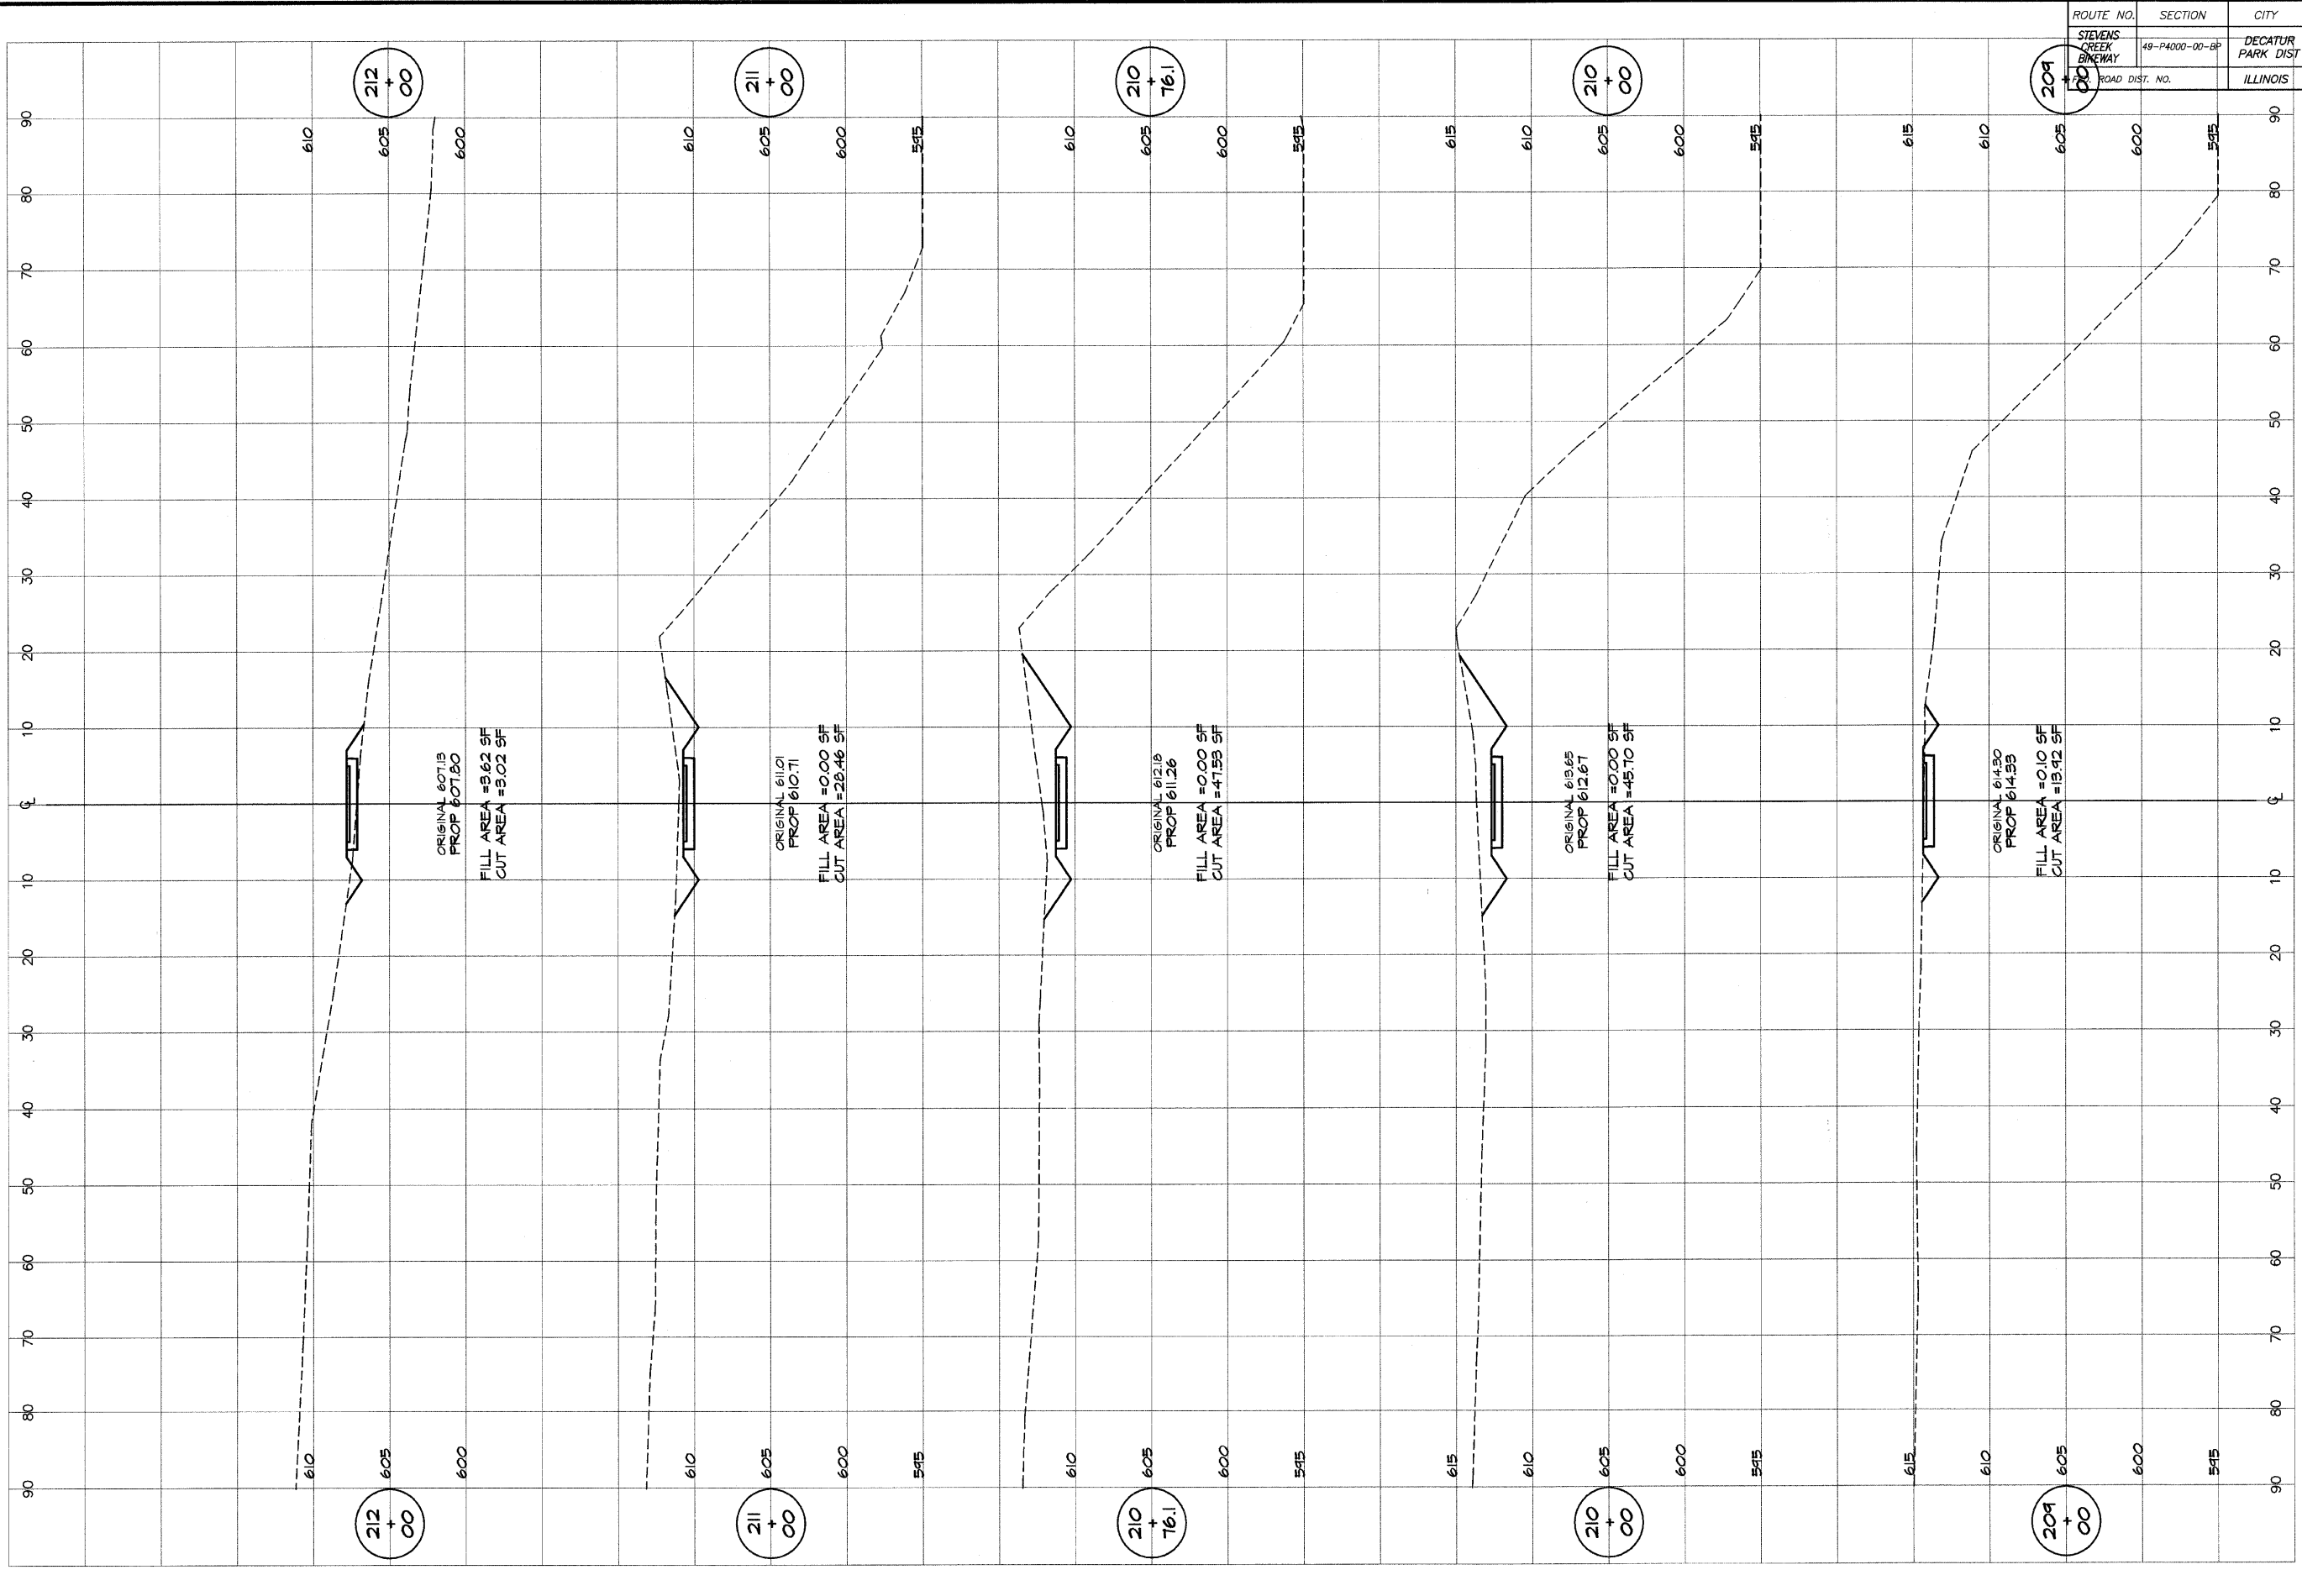

212 + 00

ORIGINAL 607.13
PROP 607.80
FILL AREA = 3.62 SF
CUT AREA = 3.02 SF

211 + 00

ORIGINAL 611.01
PROP 610.71
FILL AREA = 0.00 SF
CUT AREA = 28.46 SF

210 + 76.1

ORIGINAL 612.18
PROP 611.26
FILL AREA = 0.00 SF
CUT AREA = 47.53 SF

210 + 00

ORIGINAL 615.85
PROP 612.67
FILL AREA = 0.00 SF
CUT AREA = 45.70 SF

209 + 00

ORIGINAL 614.50
PROP 614.33
FILL AREA = 0.10 SF
CUT AREA = 15.92 SF

BATHURIDGE & ASSOCIATES, INC.
Consulting Engineers
MILWAUKEE, WISCONSIN
DECATUR, ILLINOIS
184-001256

DESIGNED	SCALE	REVISIONS
Mmp	as noted	NO. BY DATE
Drawn	DATE	
p. mills	Jan 2004	
FIELD BOOK	JOB NO.	
XXX	99099	

DECATUR PARK DISTRICT
STEVENS CREEK BIKEWAY - PHASE I
CROSS SECTIONS
FAIRVIEW TO CENTER