


ROUTE NO.	SECTION	CITY	TOTAL SHEETS	SHEET NO.
STEVENS CREEK BIKEWAY	49-P4000-00-BP	DECATUR PARK DIST	145	66
ROAD DIST. NO.	ILLINOIS	PROJECT TE-0007(27)		

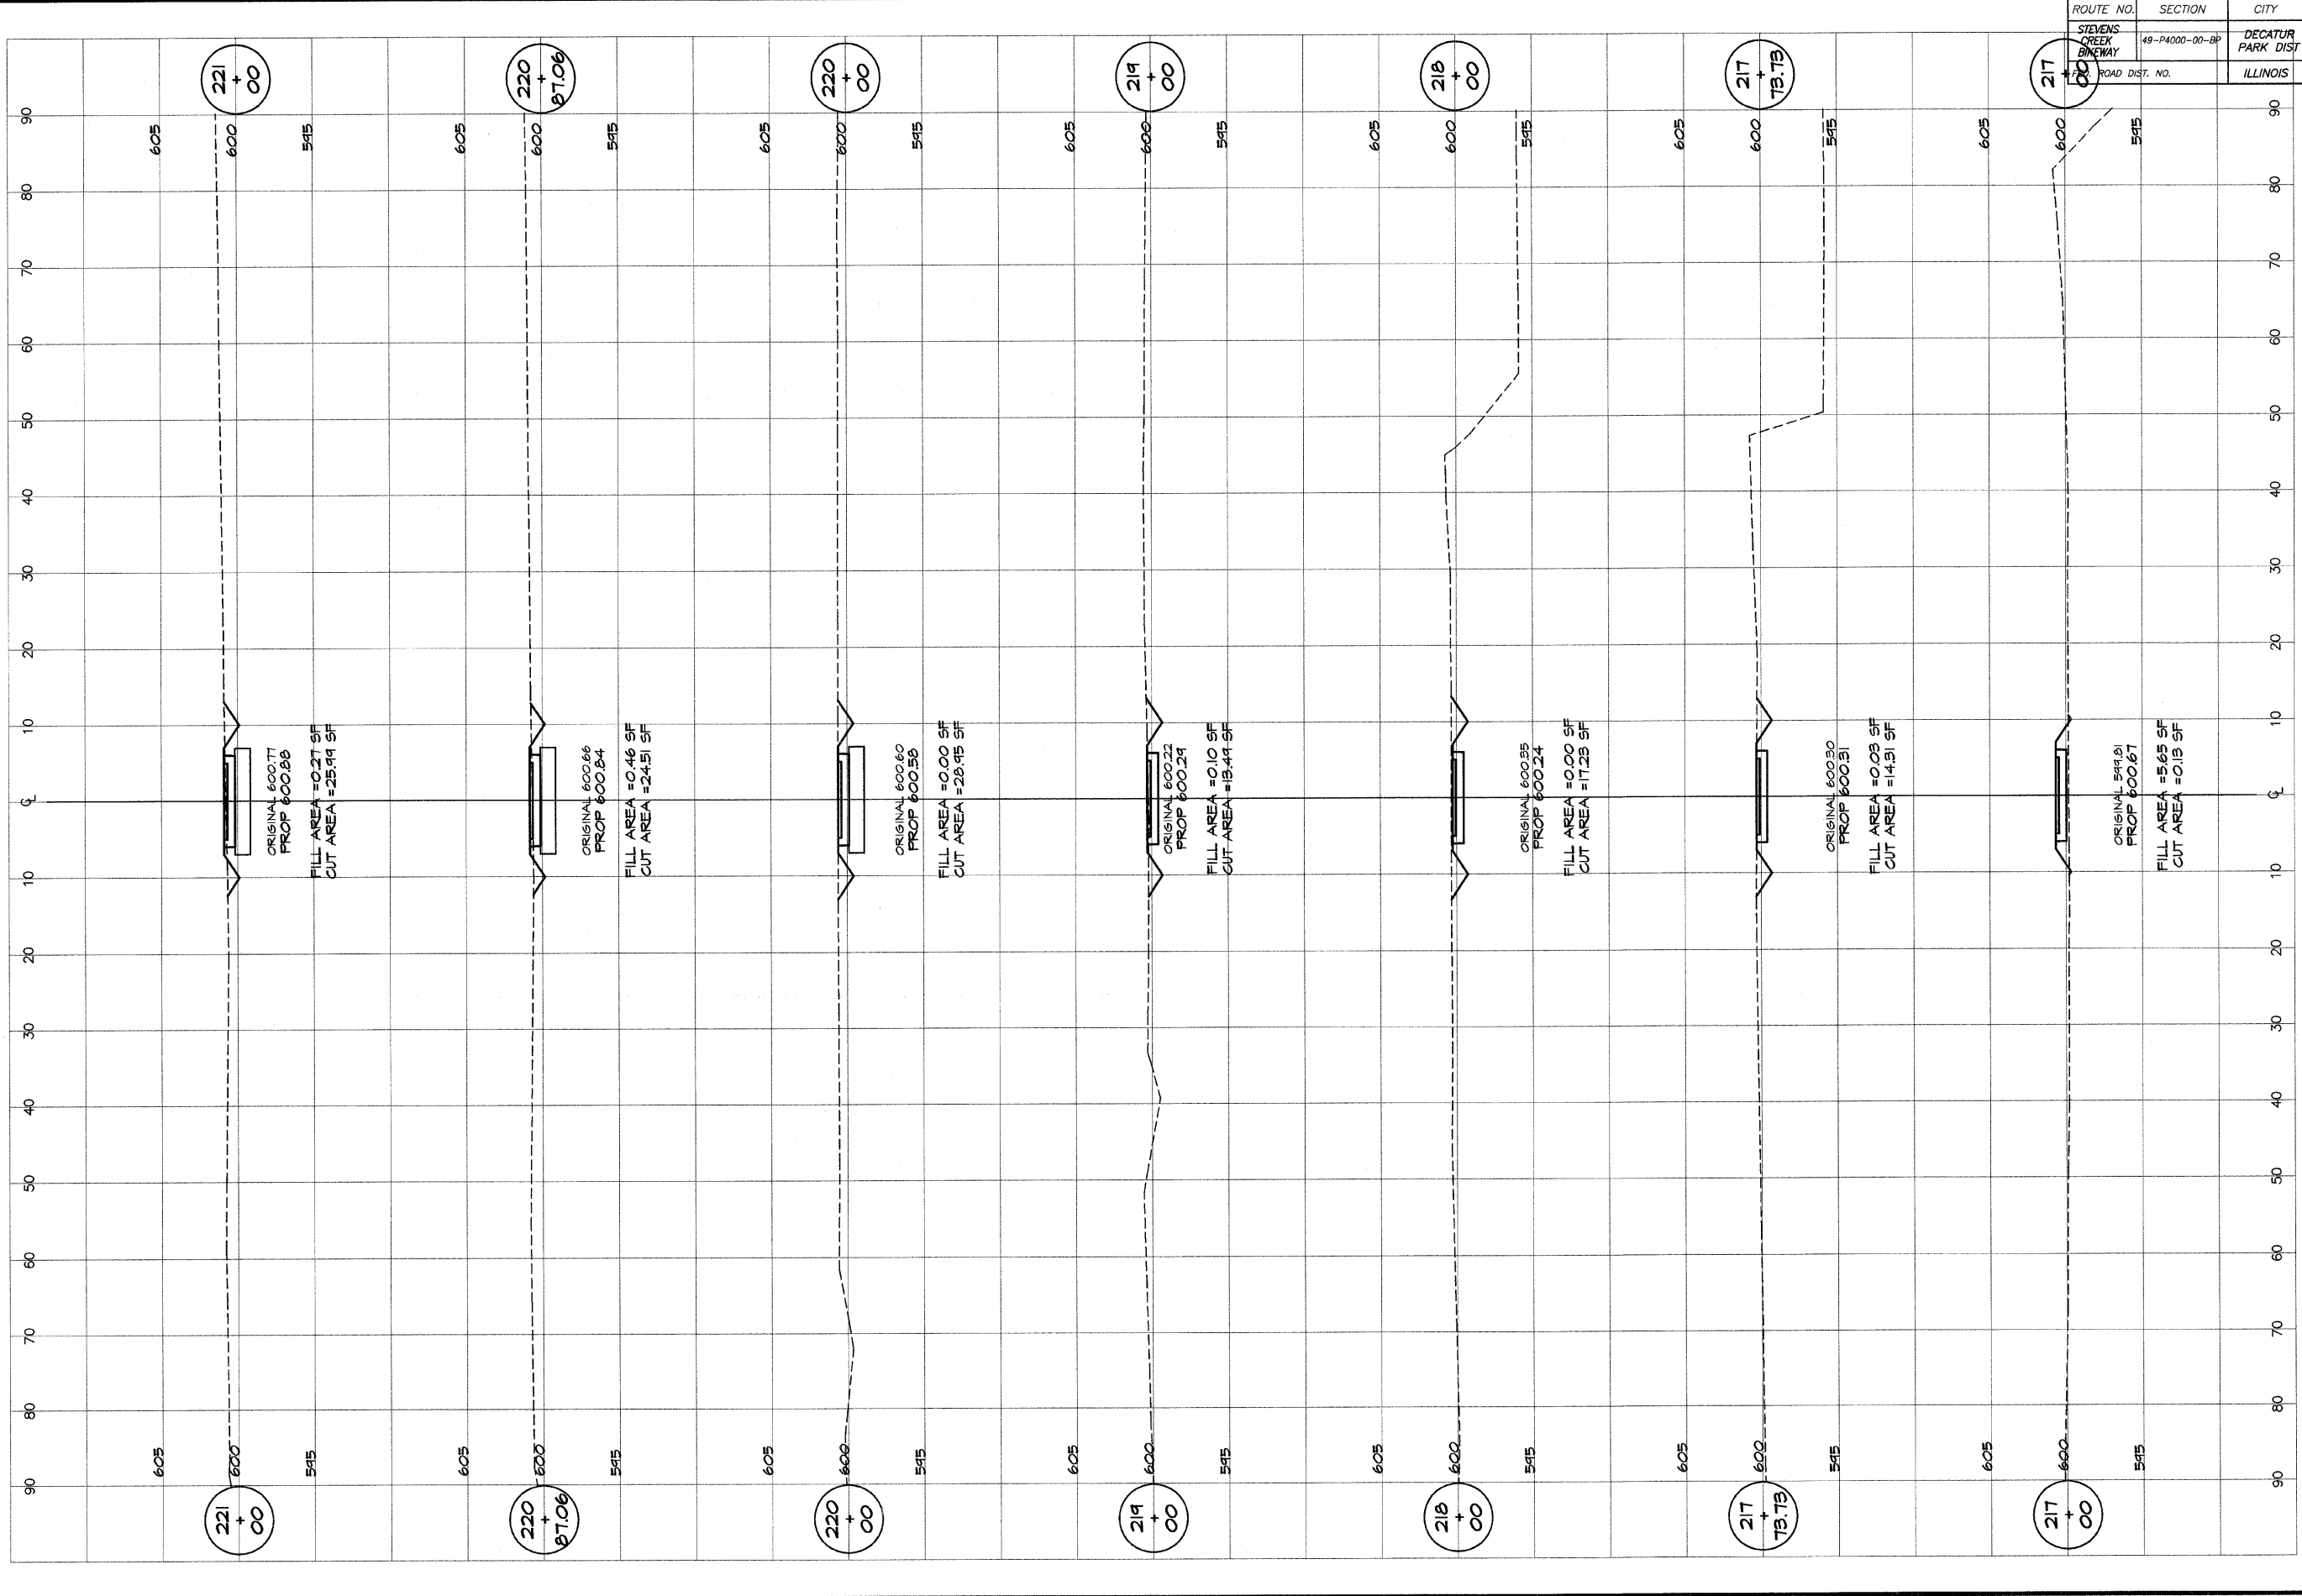

BAINBRIDGE & ASSOCIATES, INC.
 Consulting Engineers
 GEORGETOWN, MARYLAND
 MILWAUKEE, WISCONSIN
 DECATUR, ILLINOIS
 Since 1946

REVISIONS	SCALE	DESIGNED
NO.	BY	DATE
	as noted	MHP
	DATE	DRAWN
	Jan 2004	P. Mills
	JOB NO.	FIELD BOOK
	49049	XXX

DECATUR PARK DISTRICT
 STEVENS CREEK BIKEWAY - PHASE I
 CROSS SECTIONS
 FAIRVIEW TO CENTER