


ROUTE NO.	SECTION	CITY	TOTAL SHEETS	SHEET NO.
STEVENS CREEK BIKEWAY	49-P4000-00-BP	DECATUR PARK DIST	145	68
ROAD DIST. NO.		ILLINOIS	PROJECT TE-0007(27)	

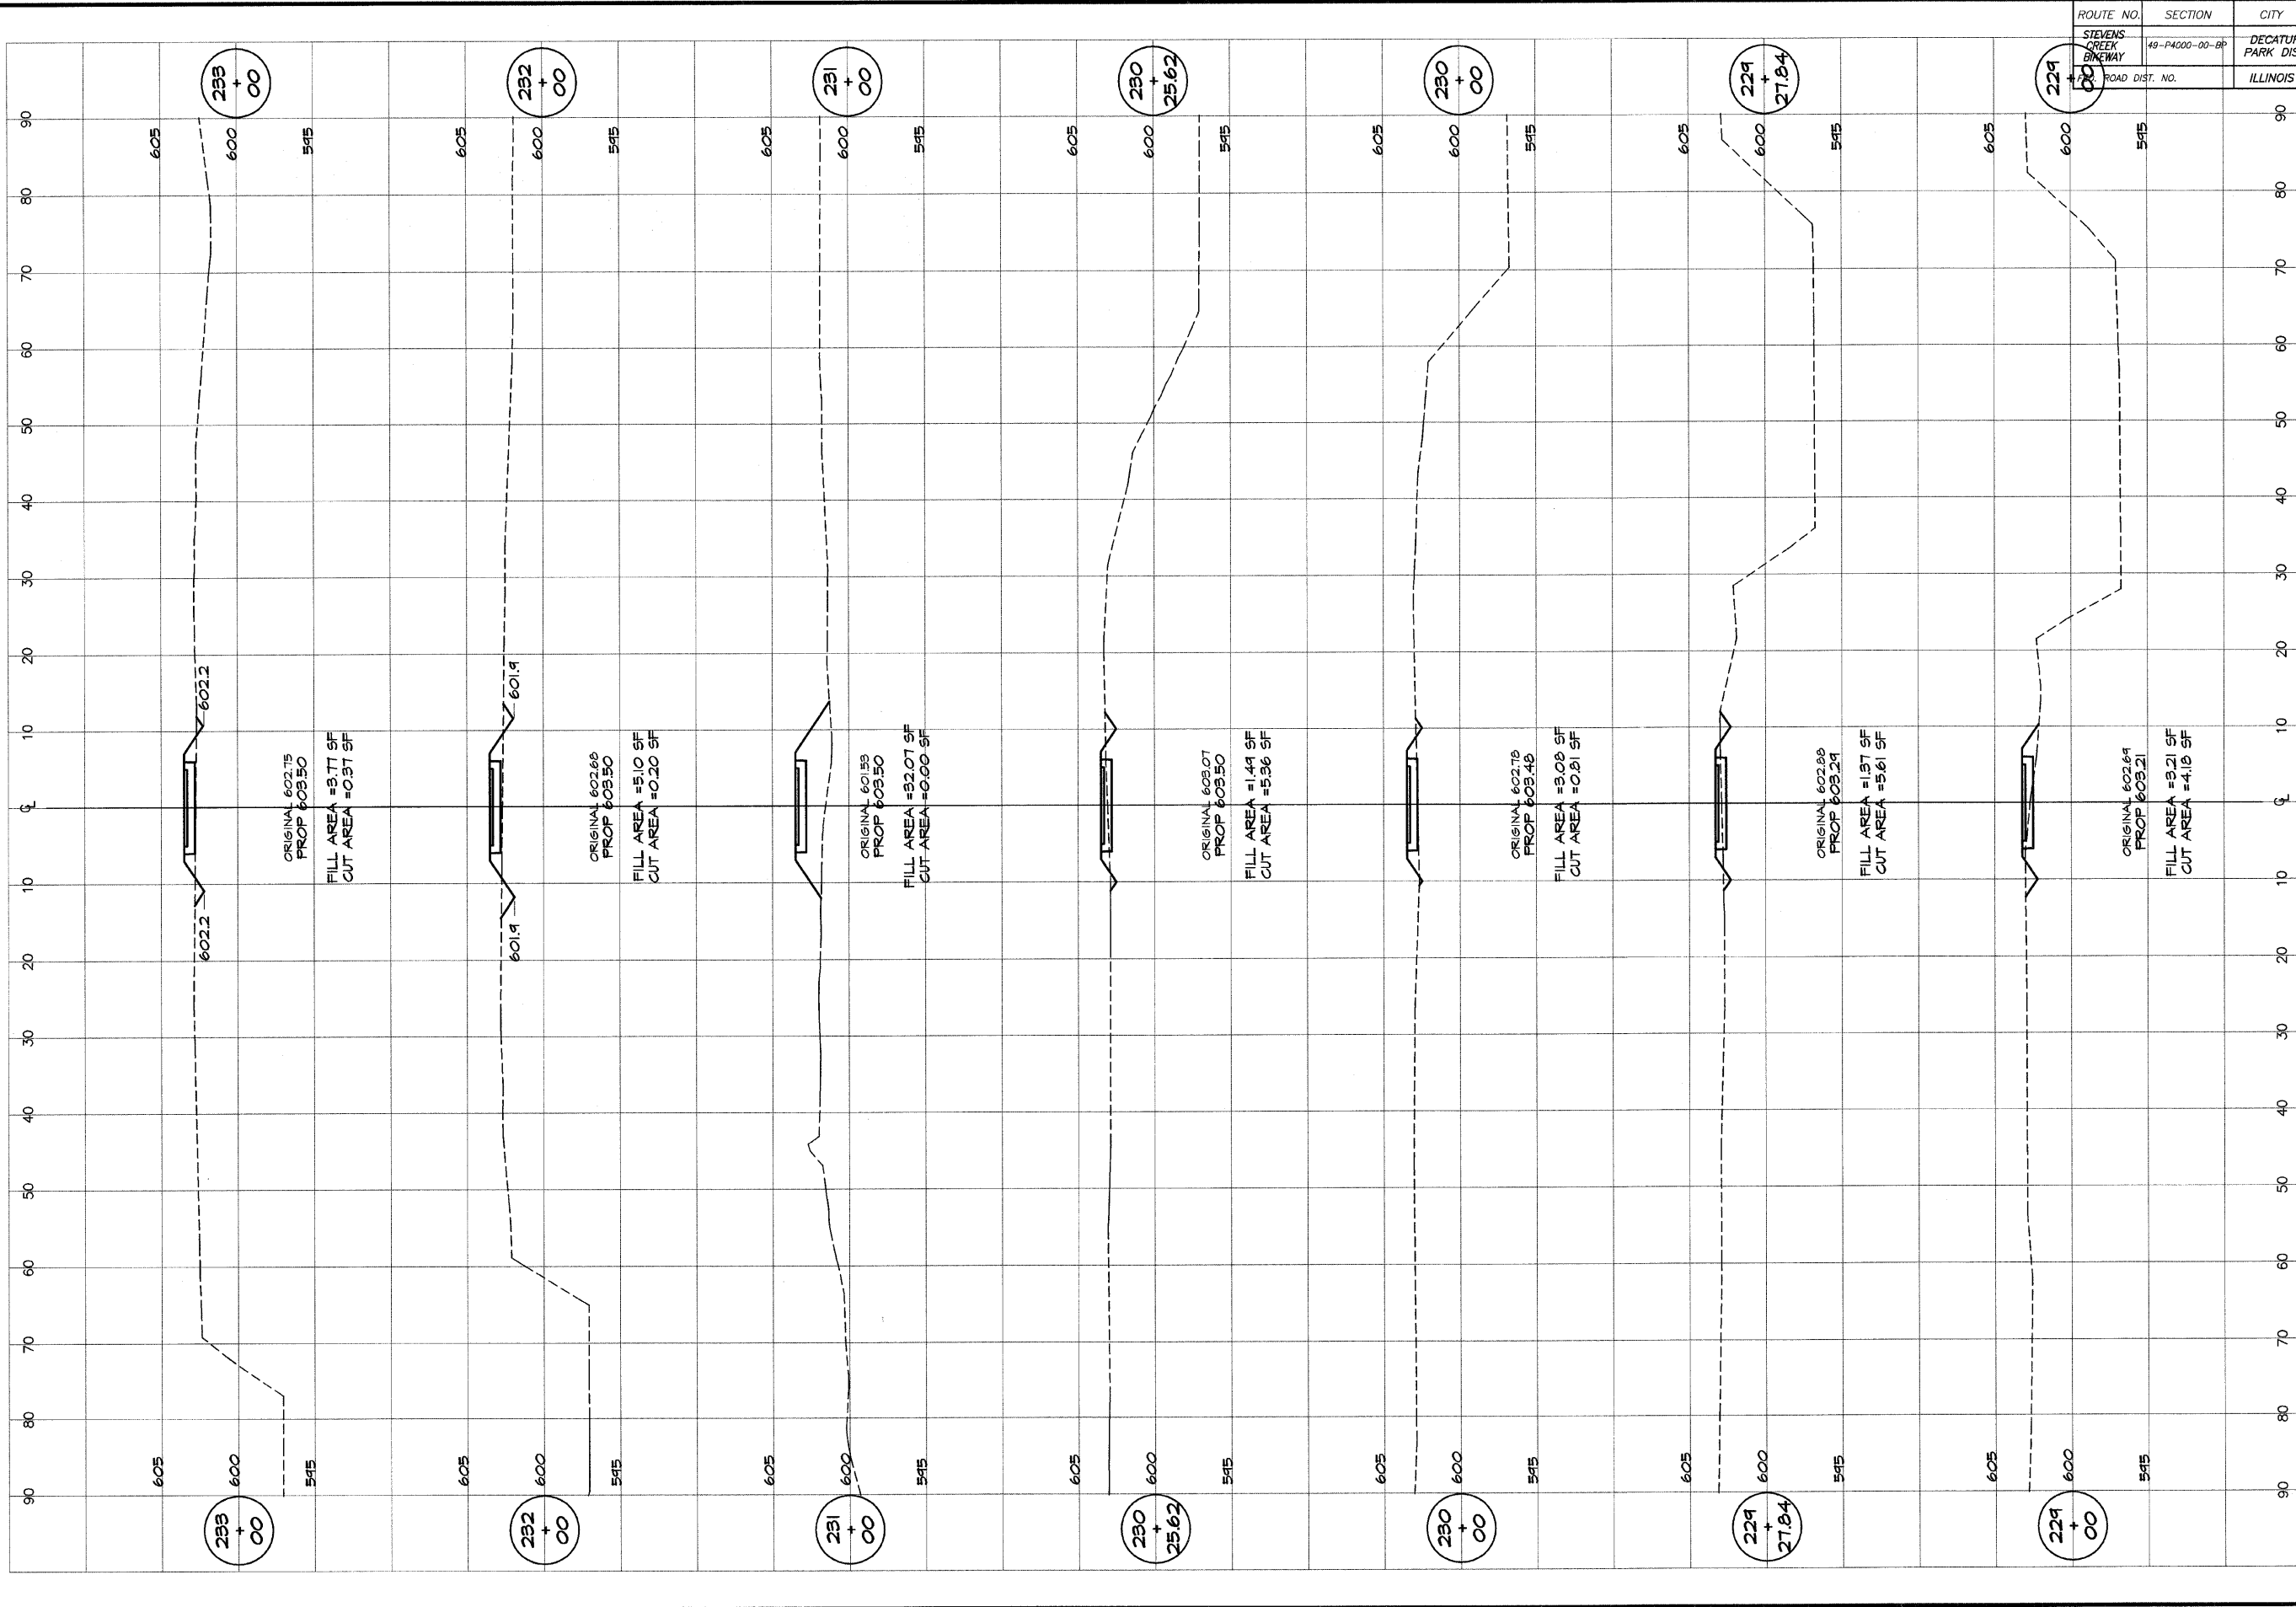

**BAINBRIDGE**  
**GEB**  
**MILANSKI** & ASSOCIATES, INC.  
 Consulting Engineers  
 1000 NORTH TAYLOR ROAD  
 DECATUR, ILLINOIS  
 (Since License 18400282)

DESIGNED	SCALE	REVISIONS
MHP	as noted	NO. BY DATE
P. Mills	DATE	
FIELD BOOK	Jan 2004	
XXX	JOB NO. 49049	

**DECATUR PARK DISTRICT**  
 STEVENS CREEK BIKEWAY - PHASE I  
 CROSS SECTIONS  
 FAIRVIEW TO CENTER