


ROUTE NO.	SECTION	CITY	TOTAL SHEETS	SHEET NO.
STEVENS CREEK BIKEWAY	48-P4000-00-BP	DECATUR PARK DIST	145	70
ROAD DIST. NO.	ILLINOIS		PROJECT TE-0007(27)	

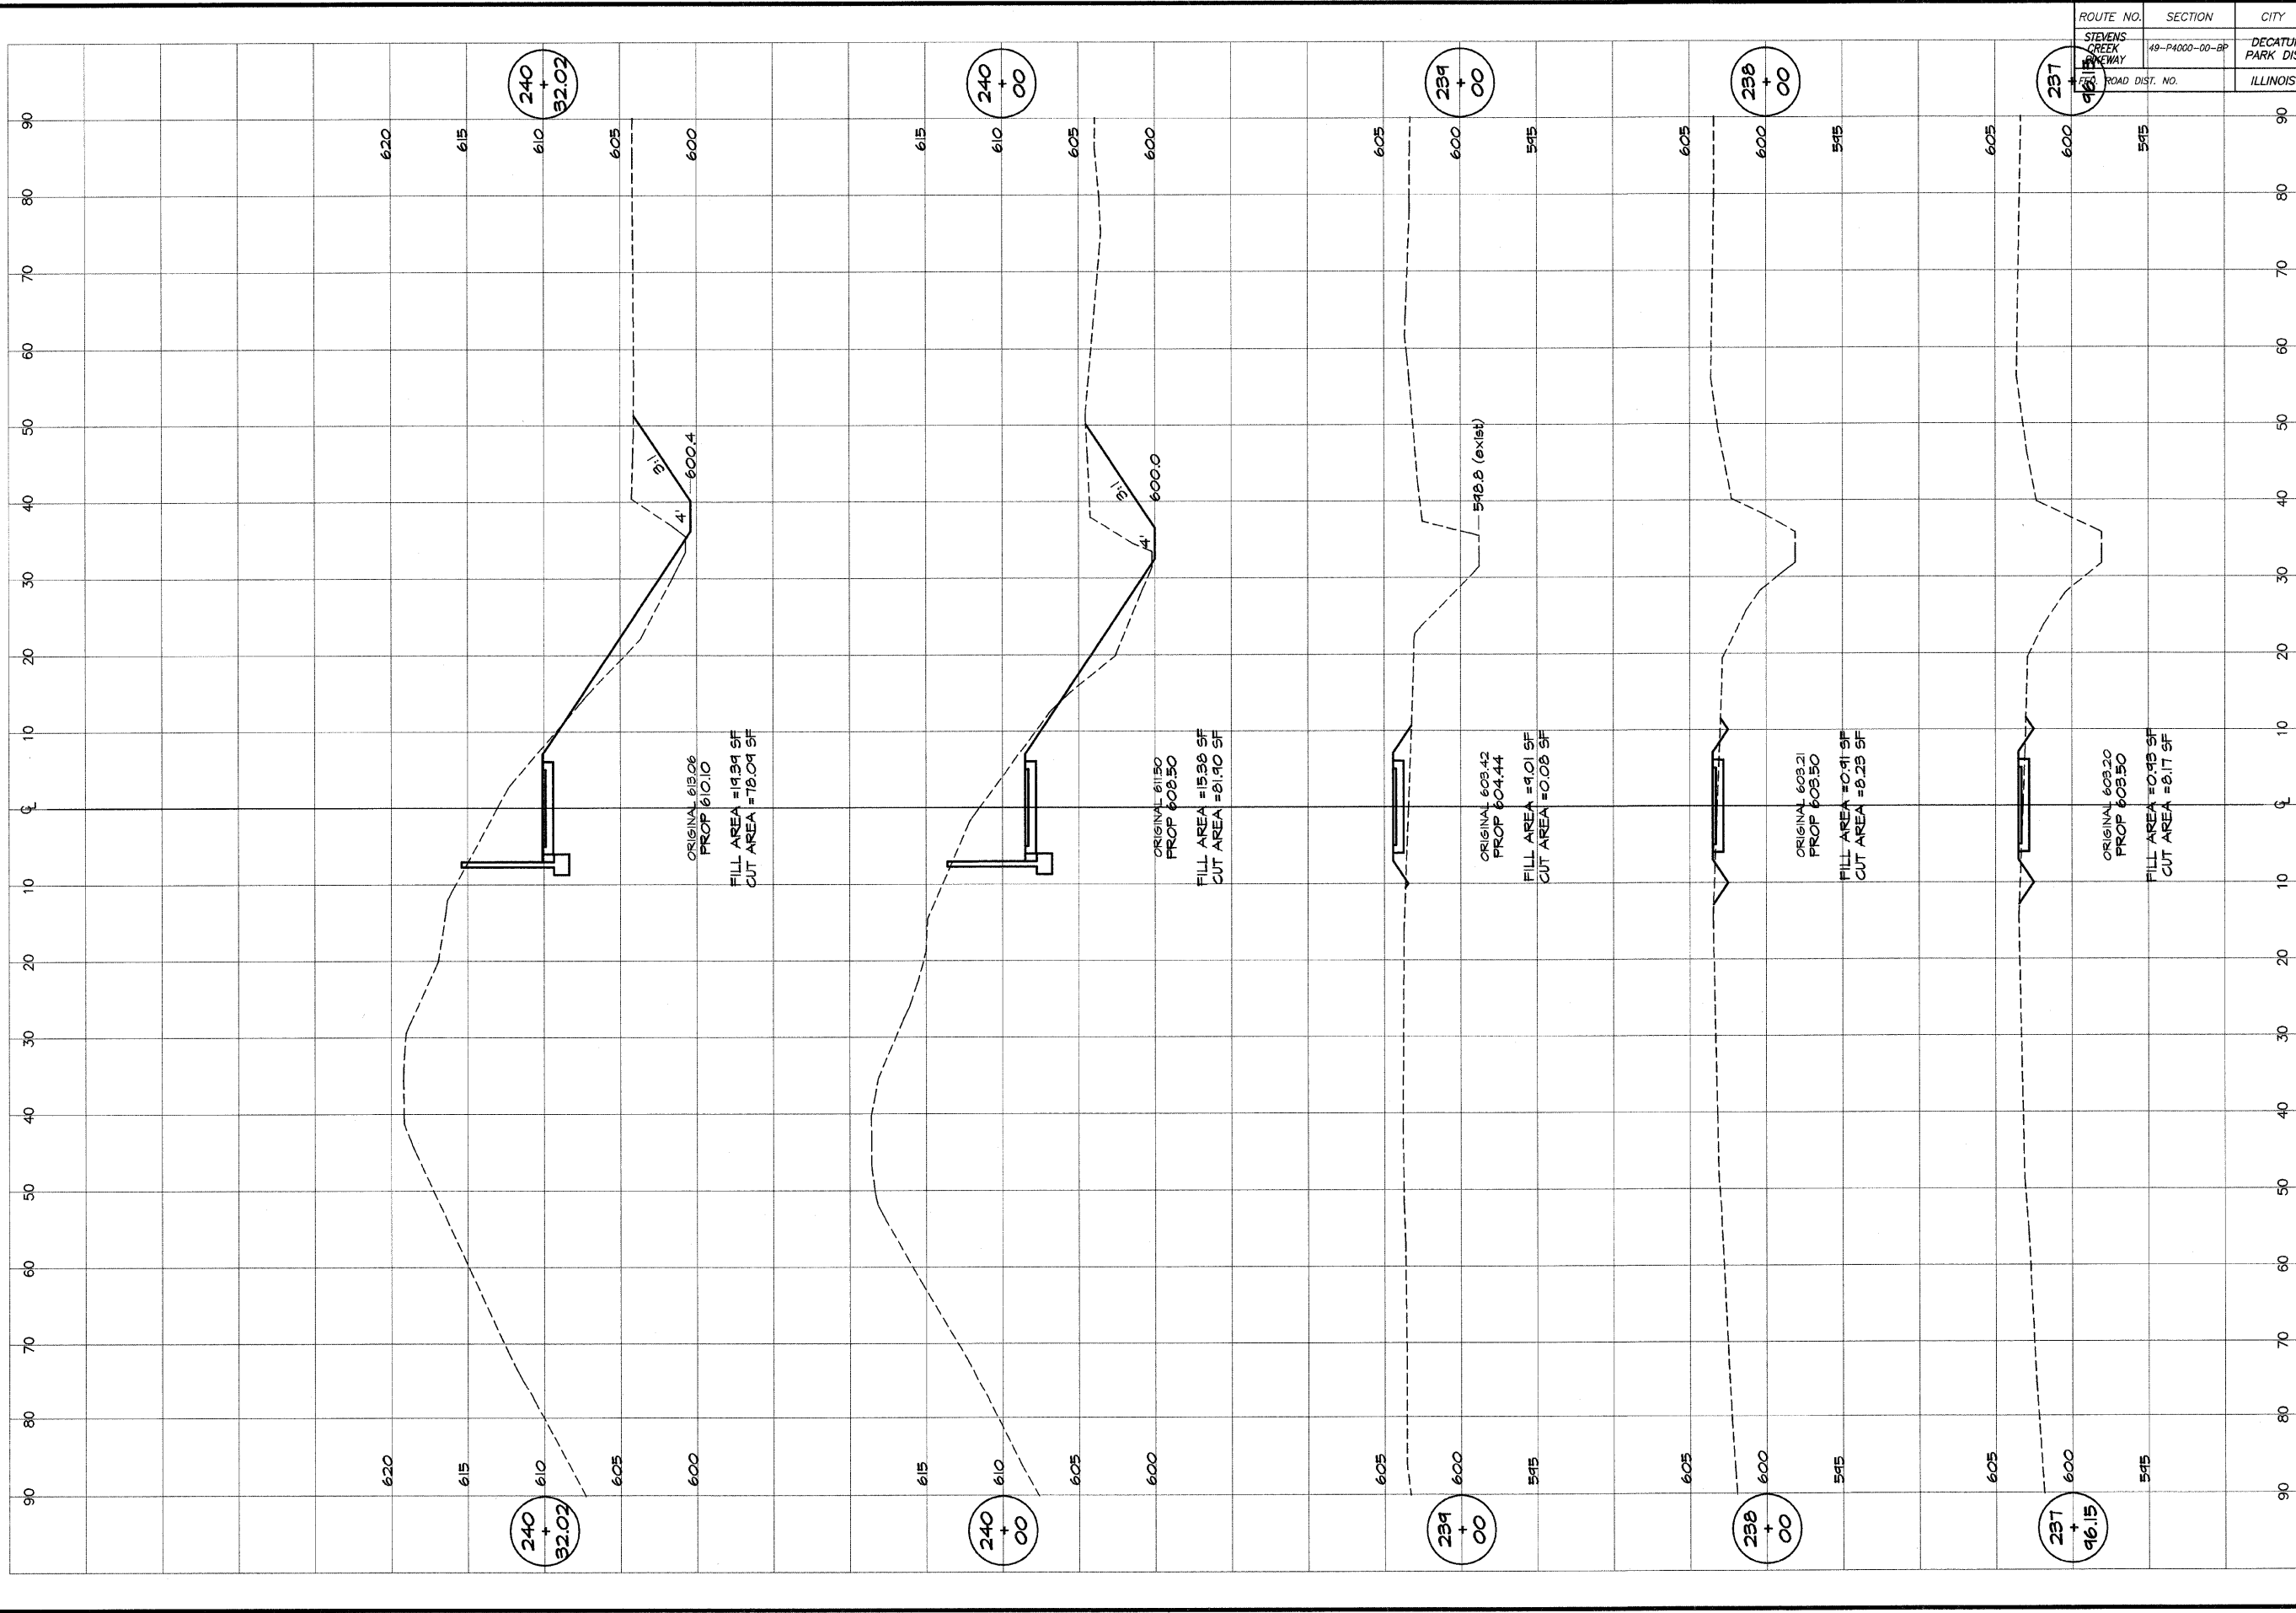

Bainbridge & Associates, Inc.
G&B
MILANSKI
 CONSULTING ENGINEERS
 DECATUR, ILLINOIS
 SINCE 1946

REVISIONS	SCALE	DESIGNED
NO.	BY	DATE
	as noted	MHP
	DATE	DRAWN
	Jan 2004	P Mills
	JOB NO.	FIELD BOOK
	49049	XXX

DECATUR PARK DISTRICT
 STEVENS CREEK BIKEWAY - PHASE I
 CROSS SECTIONS
 FAIRVIEW TO CENTER