


ROUTE NO.	SECTION	CITY	TOTAL SHEETS	SHEET NO.
STEVENS CREEK BIKEWAY	49-P4000-00-BP	DECATUR PARK DIST	145	71
FED. ROAD DIST. NO.	ILLINOIS	PROJECT	TE-0007(27)	

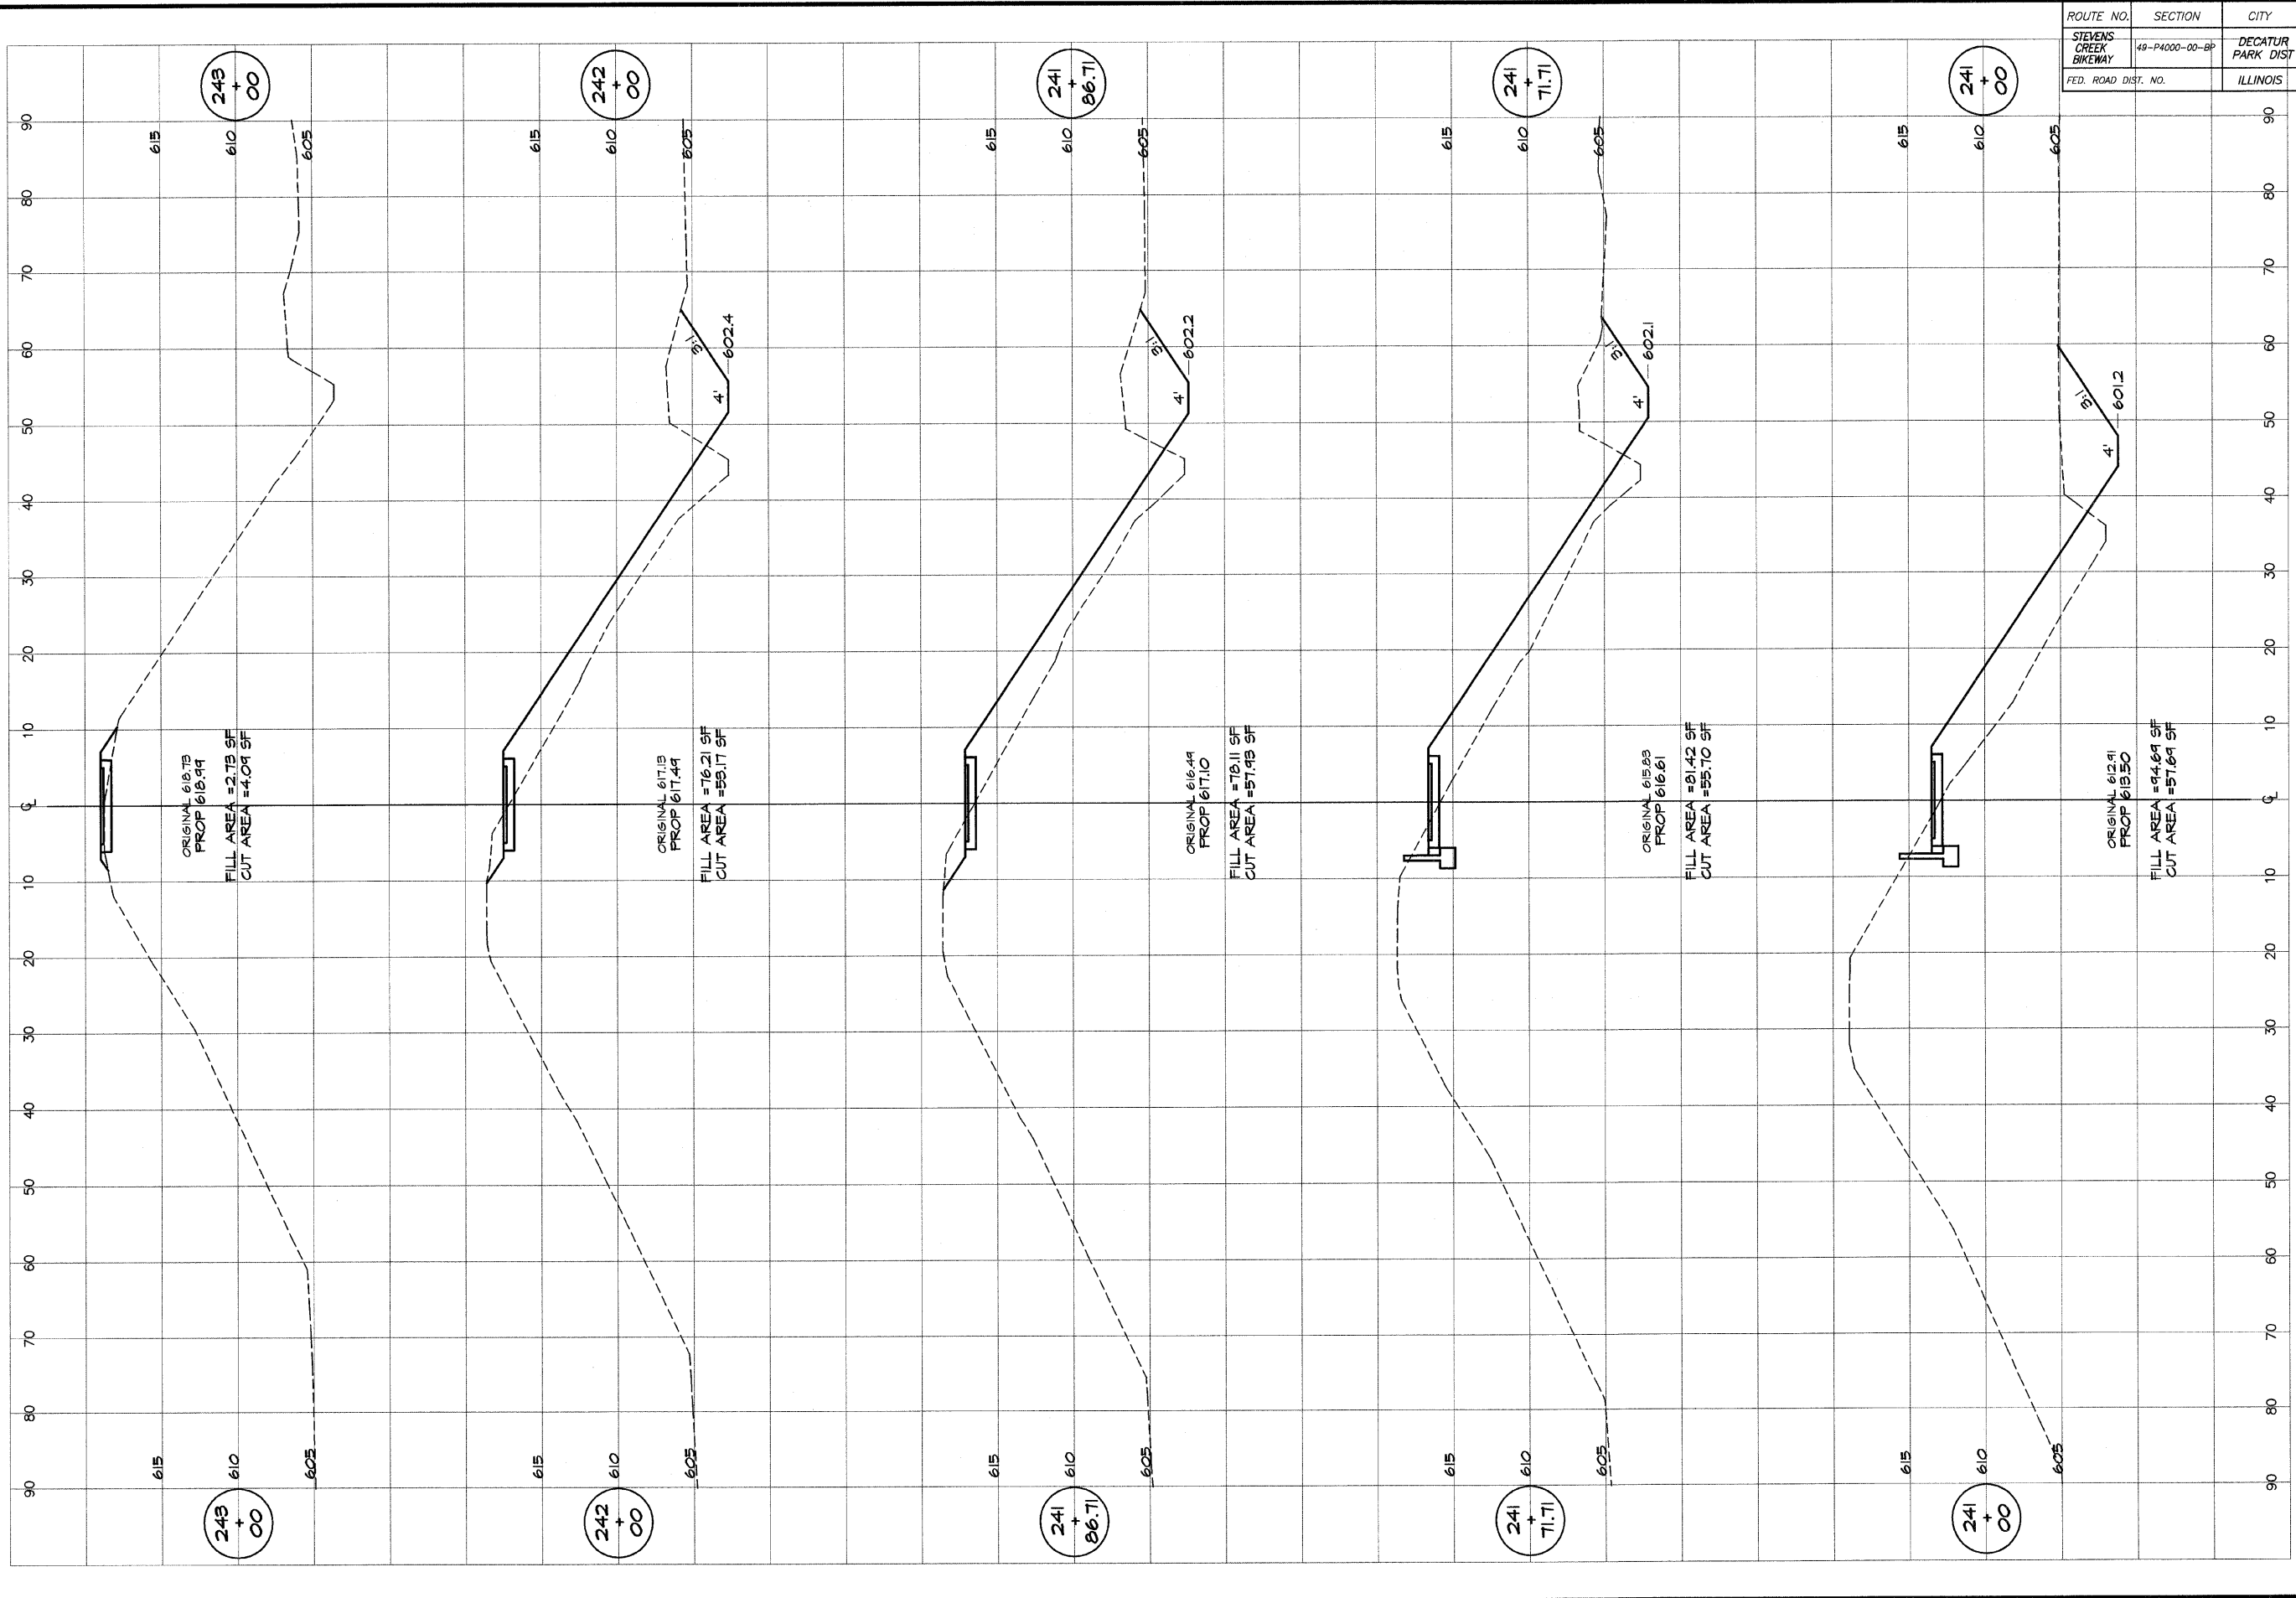

BAINBRIDGE & ASSOCIATES, INC.
GEB MILANSKI
 Consulting Engineers
 1000 NORTH TAYLOR ROAD
 DECATUR, ILLINOIS 62526
 Since 1946

DESIGNED	SCALE	REVISIONS
MHP	as noted	NO. BY DATE
DRWN	DATE	
P mlls	Jan 2004	
FIELD BOOK	JOB NO.	
XXX	91299	

DECATUR PARK DISTRICT
 STEVENS CREEK BIKEWAY - PHASE I
 CROSS SECTIONS
 FAIRVIEW TO CENTER