


ROUTE NO.	SECTION	CITY	TOTAL SHEETS	SHEET NO.
STEVENS CREEK BIKEWAY	49-P4000-00-BP	DECATUR PARK DIST	145	72
FED. ROAD DIST. NO.		ILLINOIS	PROJECT TE-0007(27)	

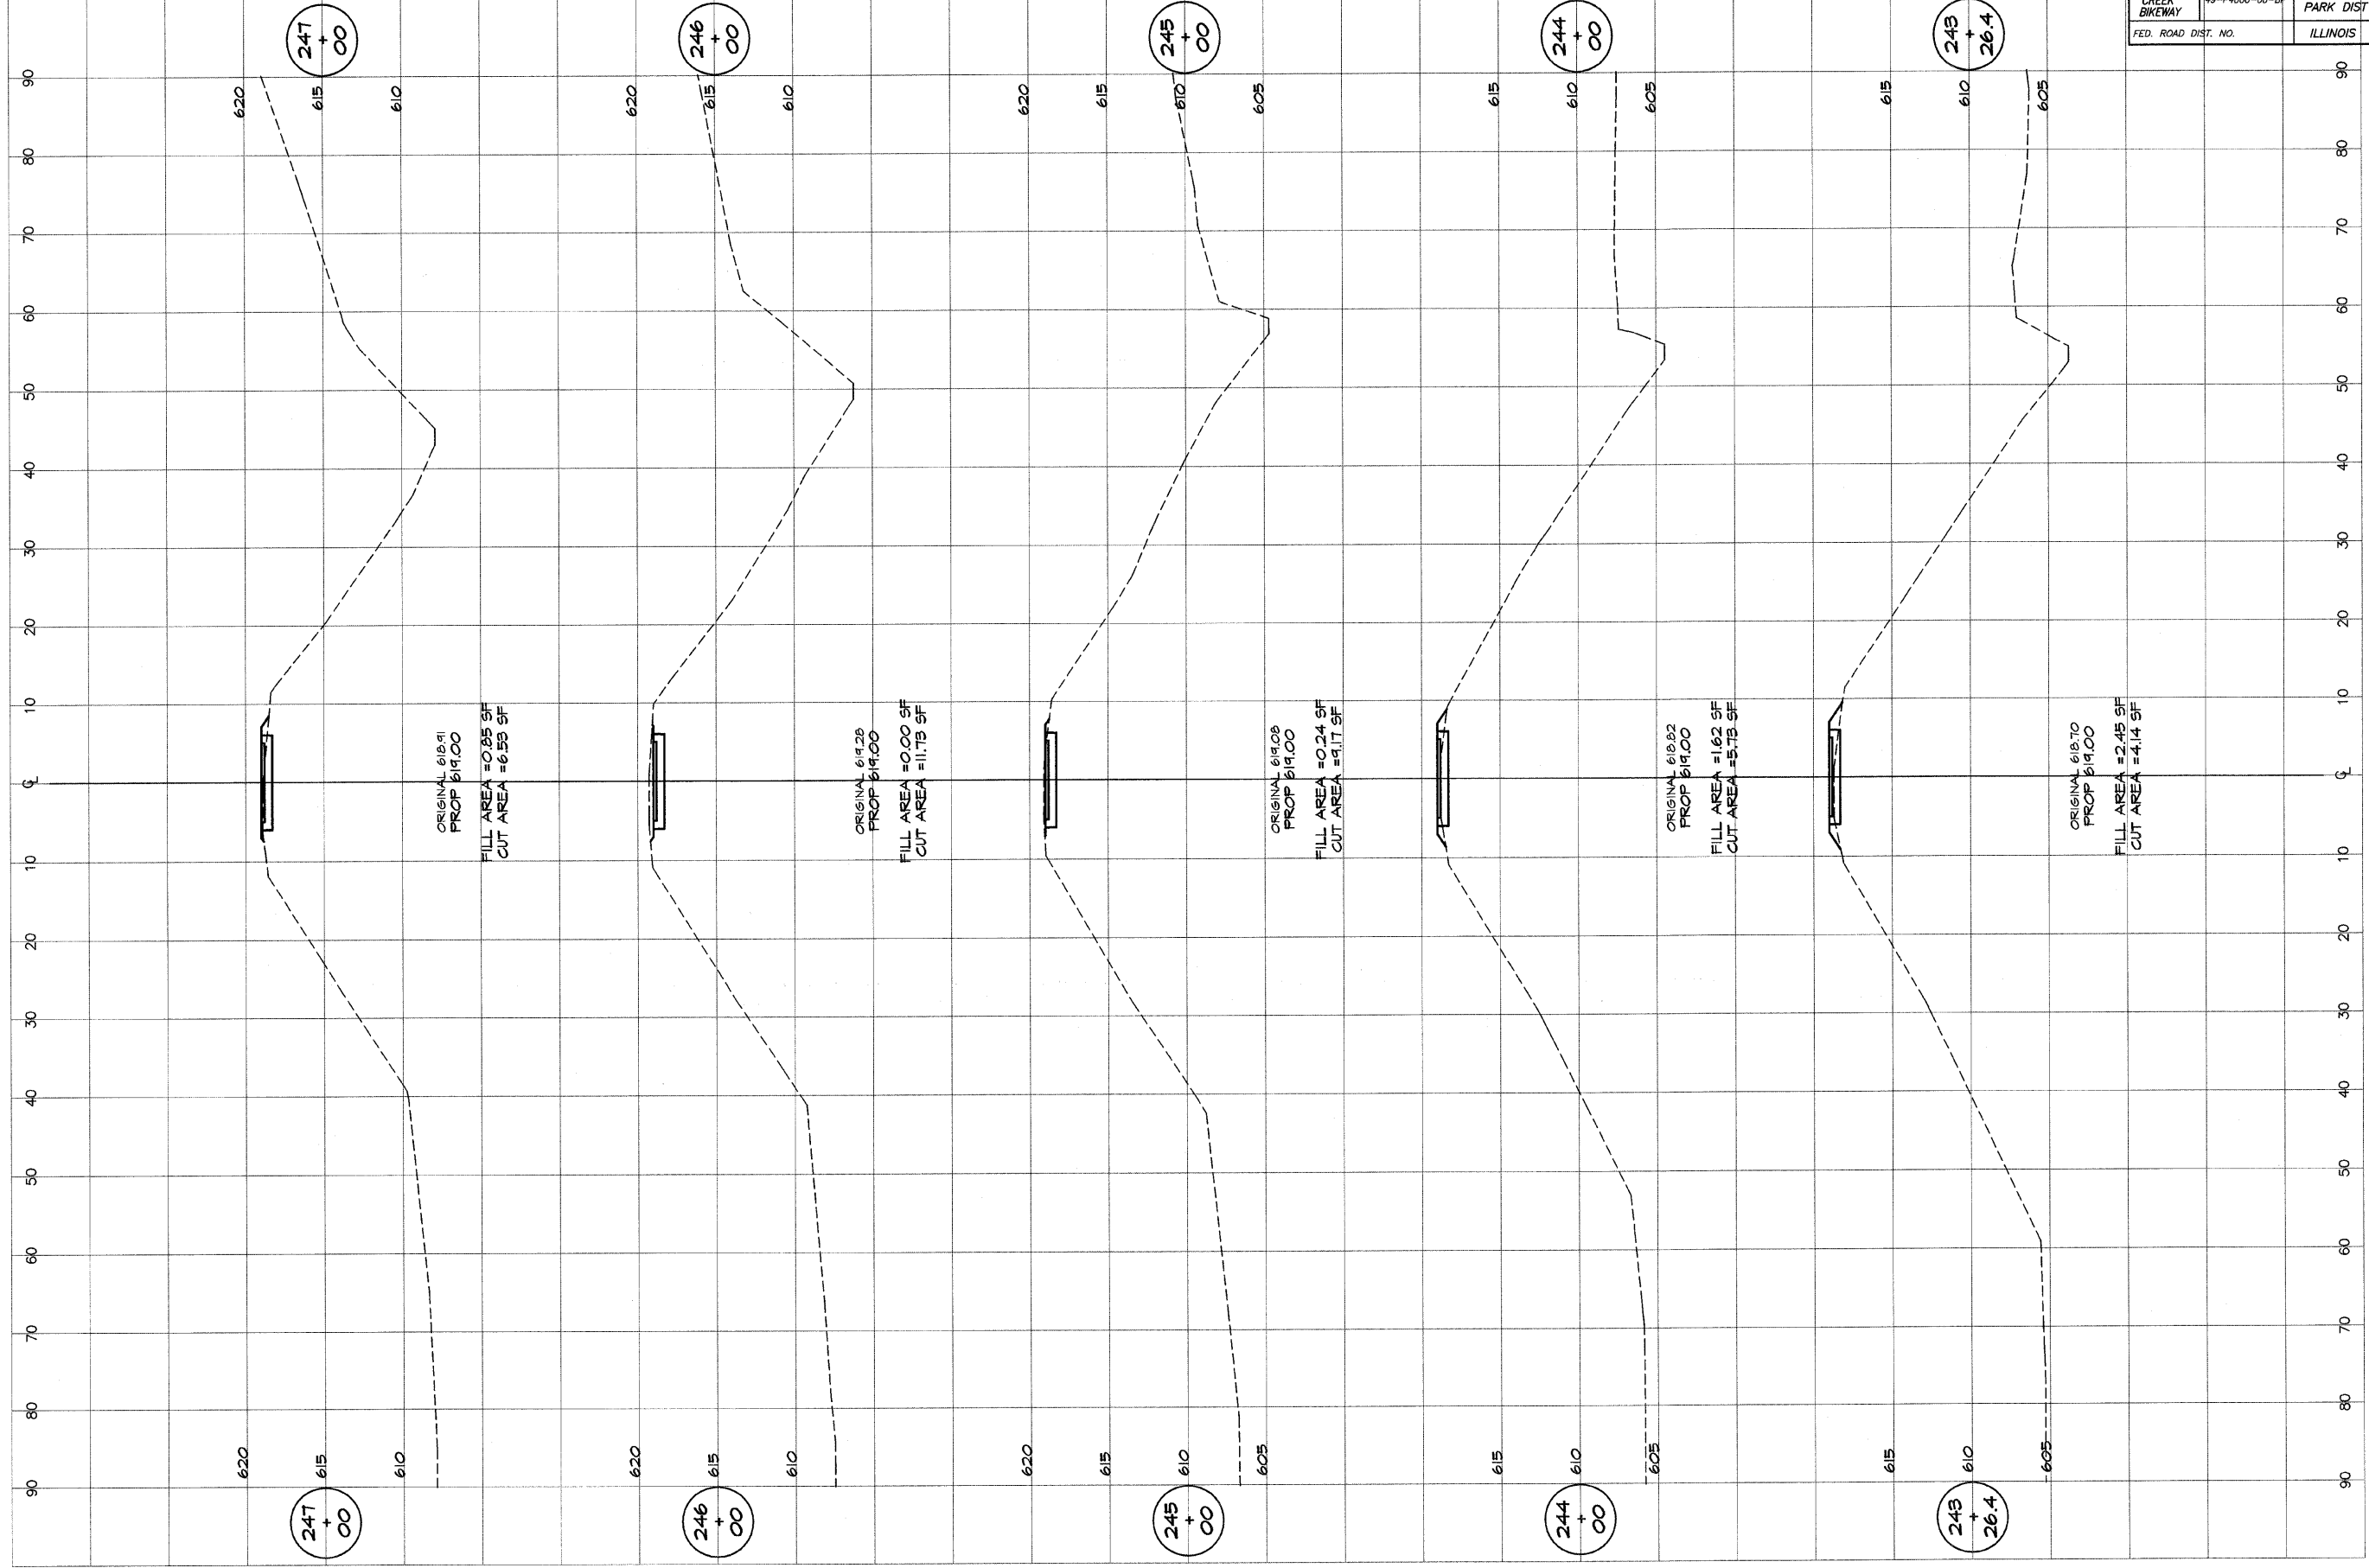

**BATHURDGE & ASSOCIATES, INC.**  
*GRE MILANSKI*  
 Consulting Engineers  
 1000 N. FAVORABLE ROAD  
 DECATUR, ILLINOIS  
 Issue License 18-001285

DESIGNED	SCALE	REVISIONS
MHP	as noted	NO. BY DATE
DRWN	DATE	
P m/l/s	Jan 2004	
FIELD BOOK	JOB NO.	
XXX	99094	

**DECATUR PARK DISTRICT**  
 STEVENS CREEK BIKEWAY - PHASE I  
 CROSS SECTIONS  
 FAIRVIEW TO CENTER