


ROUTE NO.	SECTION	CITY	TOTAL SHEETS	SHEET NO.
STEVENS CREEK BIKEWAY	49-P4000-00-BP	DECATUR PARK DIST	145	73
FED. ROAD DIST. NO.		ILLINOIS	PROJECT TE-0007(27)	

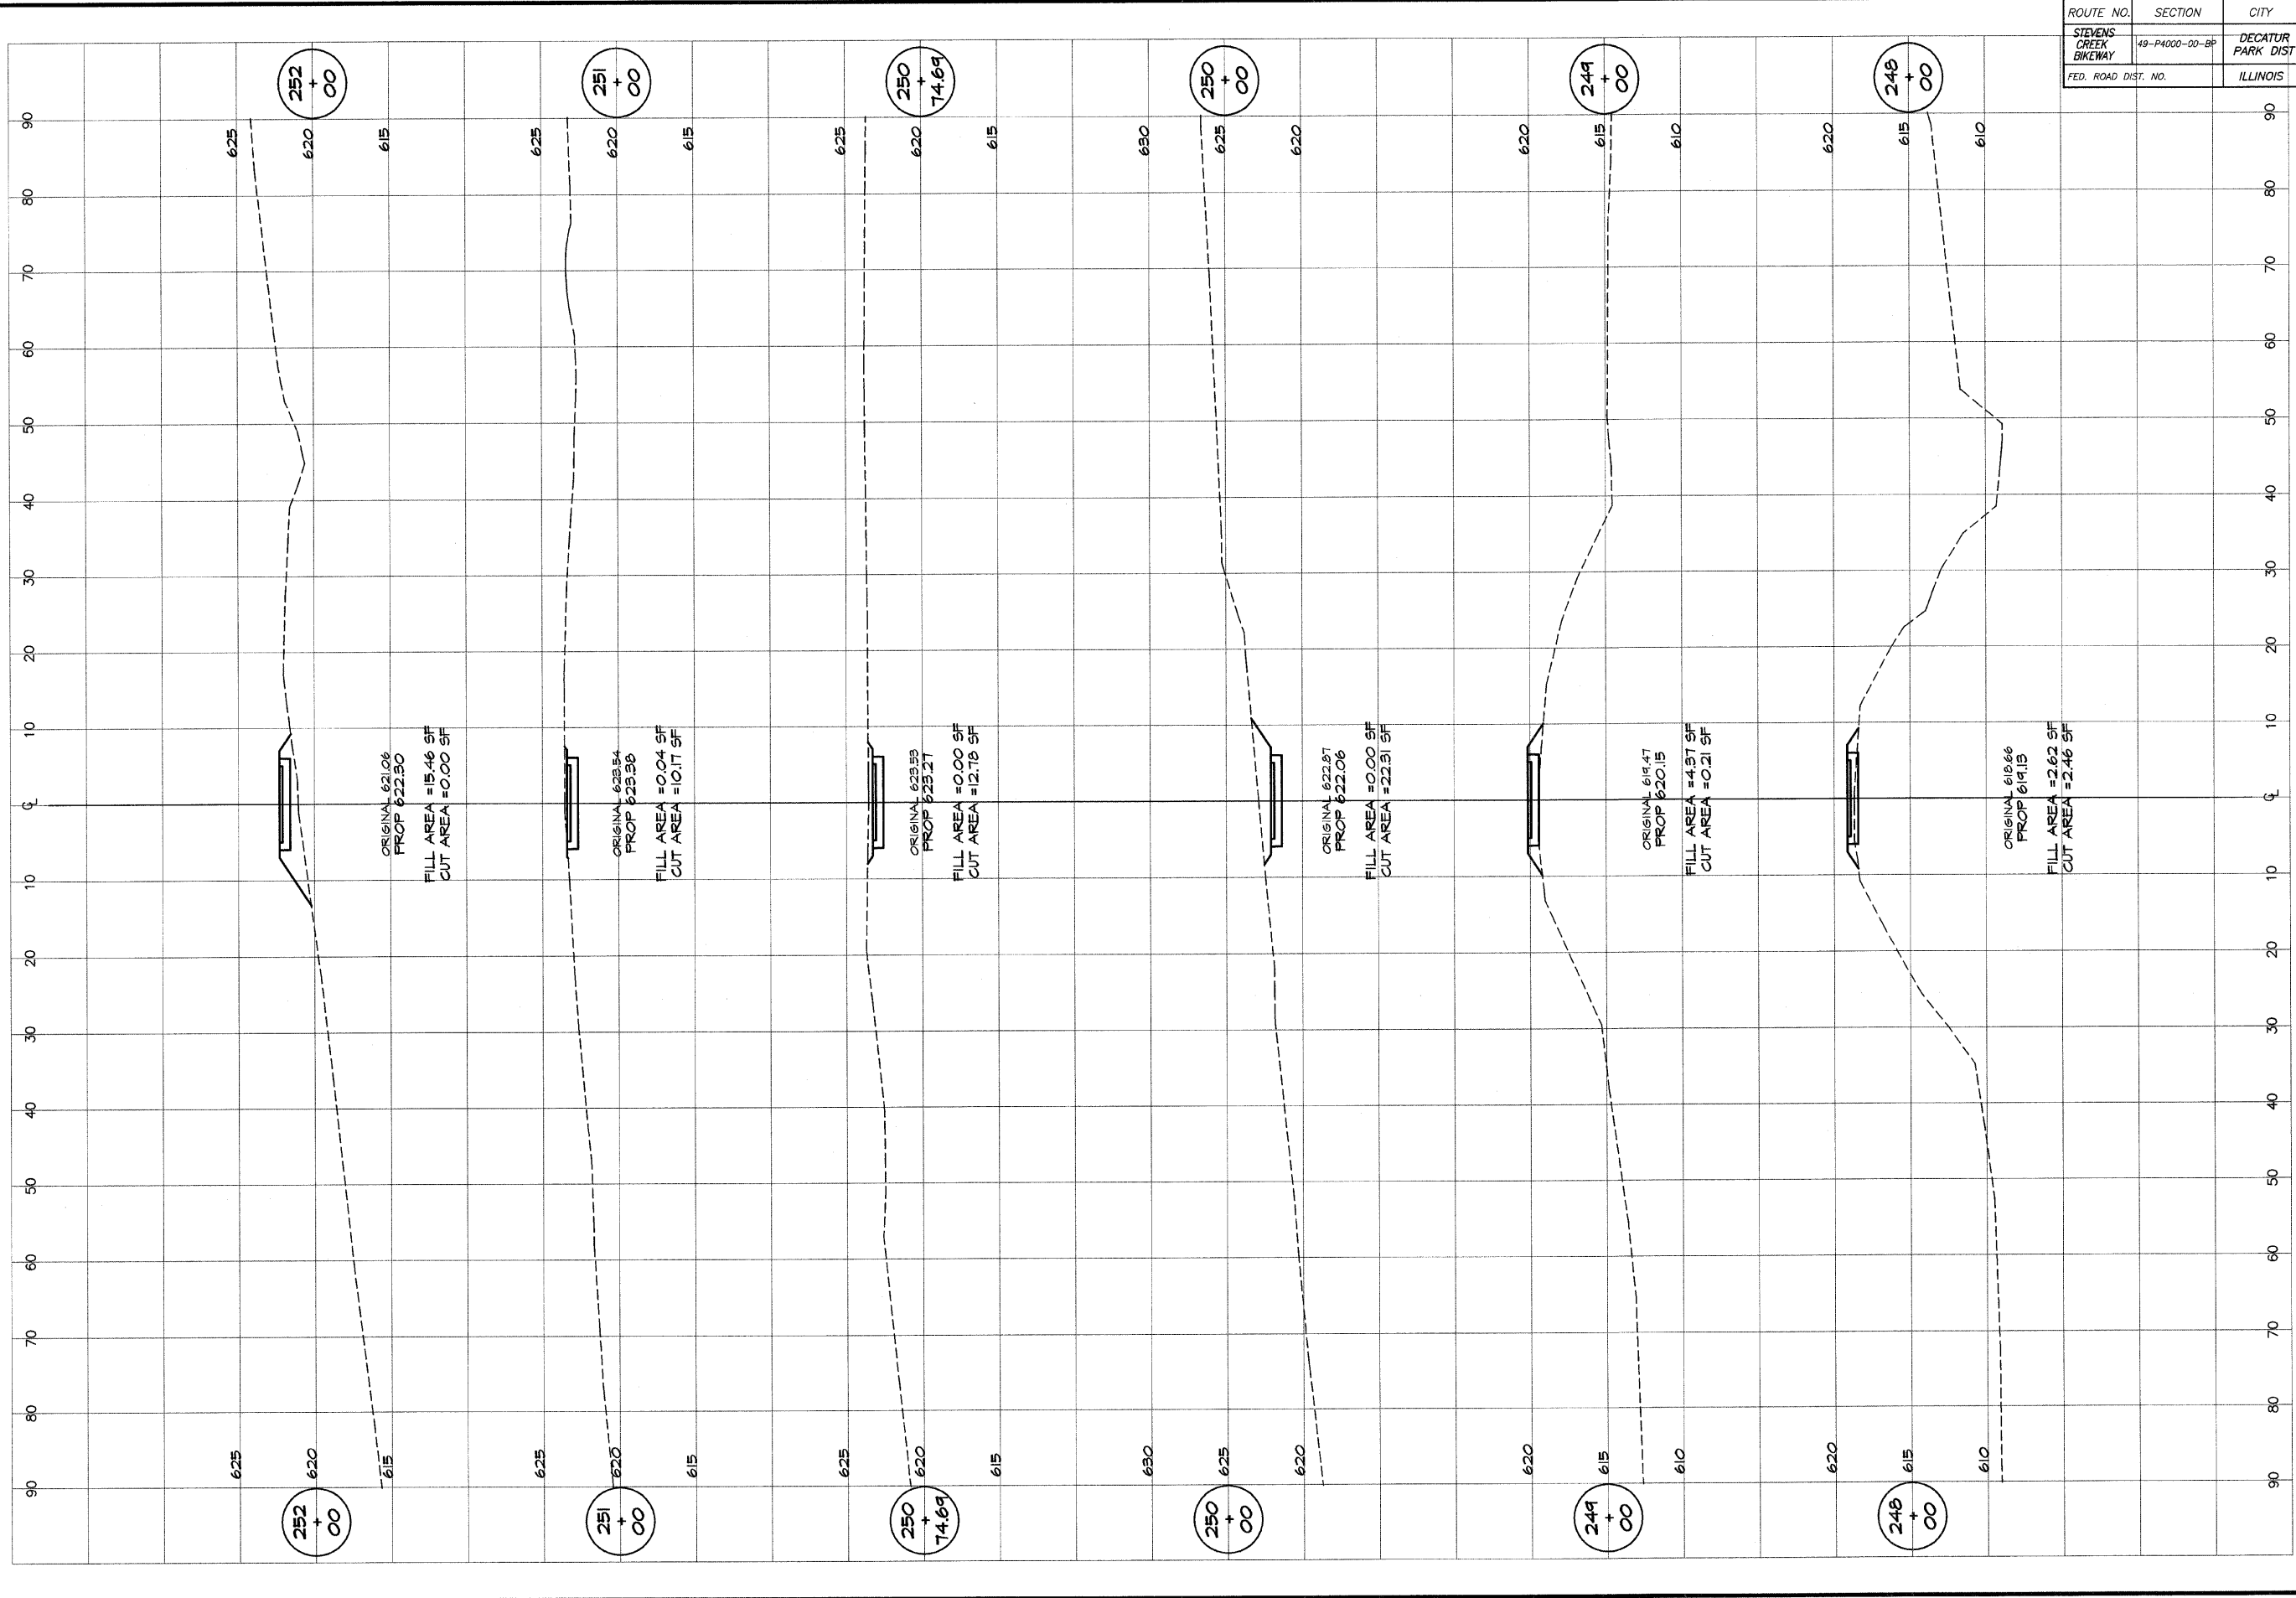

DECATUR PARK DISTRICT
STEVENS CREEK BIKEWAY - PHASE I
CROSS SECTIONS
FAIRVIEW TO CENTER

BAINBRIDGE
G&B
MILANSKI
& ASSOCIATES, INC.
Consulting Engineers
100 W. FAVORABLE ST.
DECATUR, ILLINOIS
EST. 1947 LICENSE 184-07182

DESIGNED	SCALE	REVISIONS
NHP	as noted	NO. BY DATE
PM	Jan 2004	
FIELD BOOK	JOB NO.	
XXX	99099	