


ROUTE NO.	SECTION	CITY	TOTAL SHEETS	SHEET NO.
STEVENS CREEK BIKEWAY	99-P4000-00-BP	DECATUR PARK DIST	145	79
FED. ROAD DIST. NO.	ILLINOIS		PROJECT TE-0007(27)	

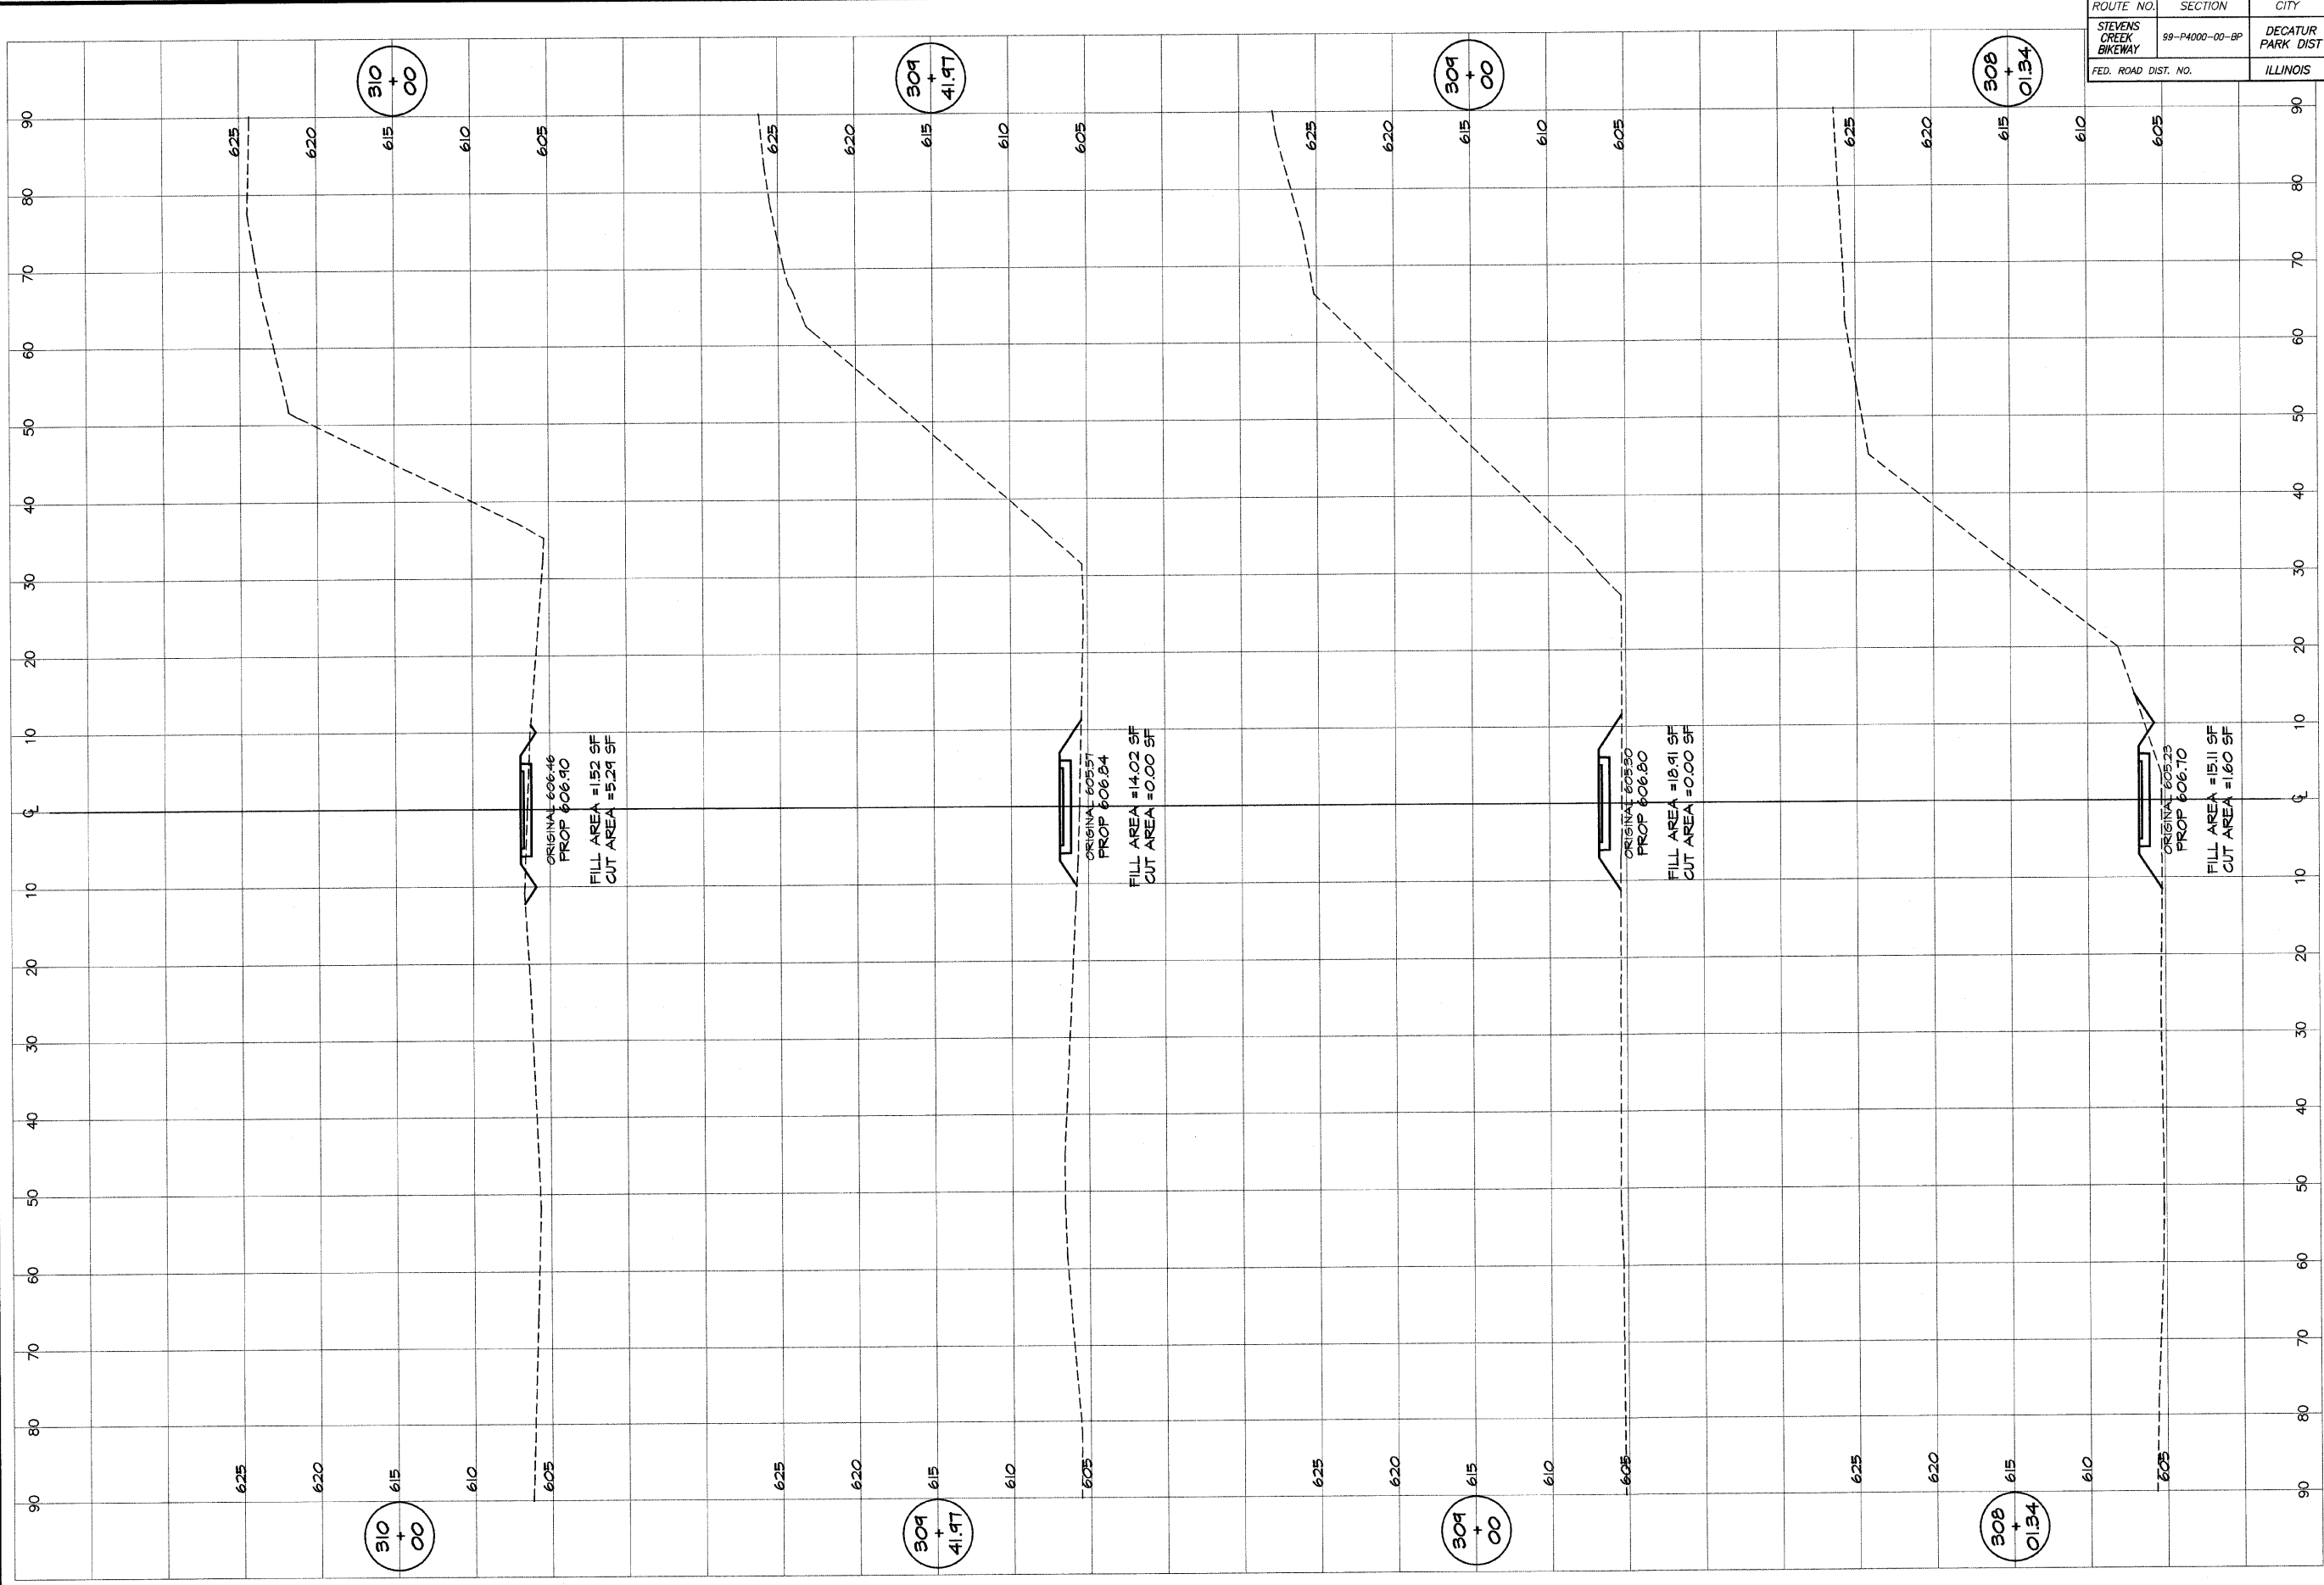

BAINBRIDGE & ASSOCIATES, INC.
 Consulting Engineers
MLANSKI
 1000 PAVANVILLE ROAD
 DECATUR, ILLINOIS
 Phone License 184-01285

DESIGNED	SCALE	REVISIONS
MHP	as noted	NO. BY DATE
P m/s	DATE	
FIELD BOOK	Jan 2004	
XXX	JOB NO. 99094	

DECATUR PARK DISTRICT
 STEVENS CREEK BIKEWAY - PHASE I
 CROSS SECTIONS
 CENTER TO SUMMIT