


ROUTE NO.	SECTION	CITY	TOTAL SHEETS	SHEET NO.
STEVENS CREEK BIKEWAY	99-P4000-00-BP	DECATUR PARK DIST	145	80
FED. ROAD DIST. NO.	ILLINOIS		PROJECT TE-0007(27)	

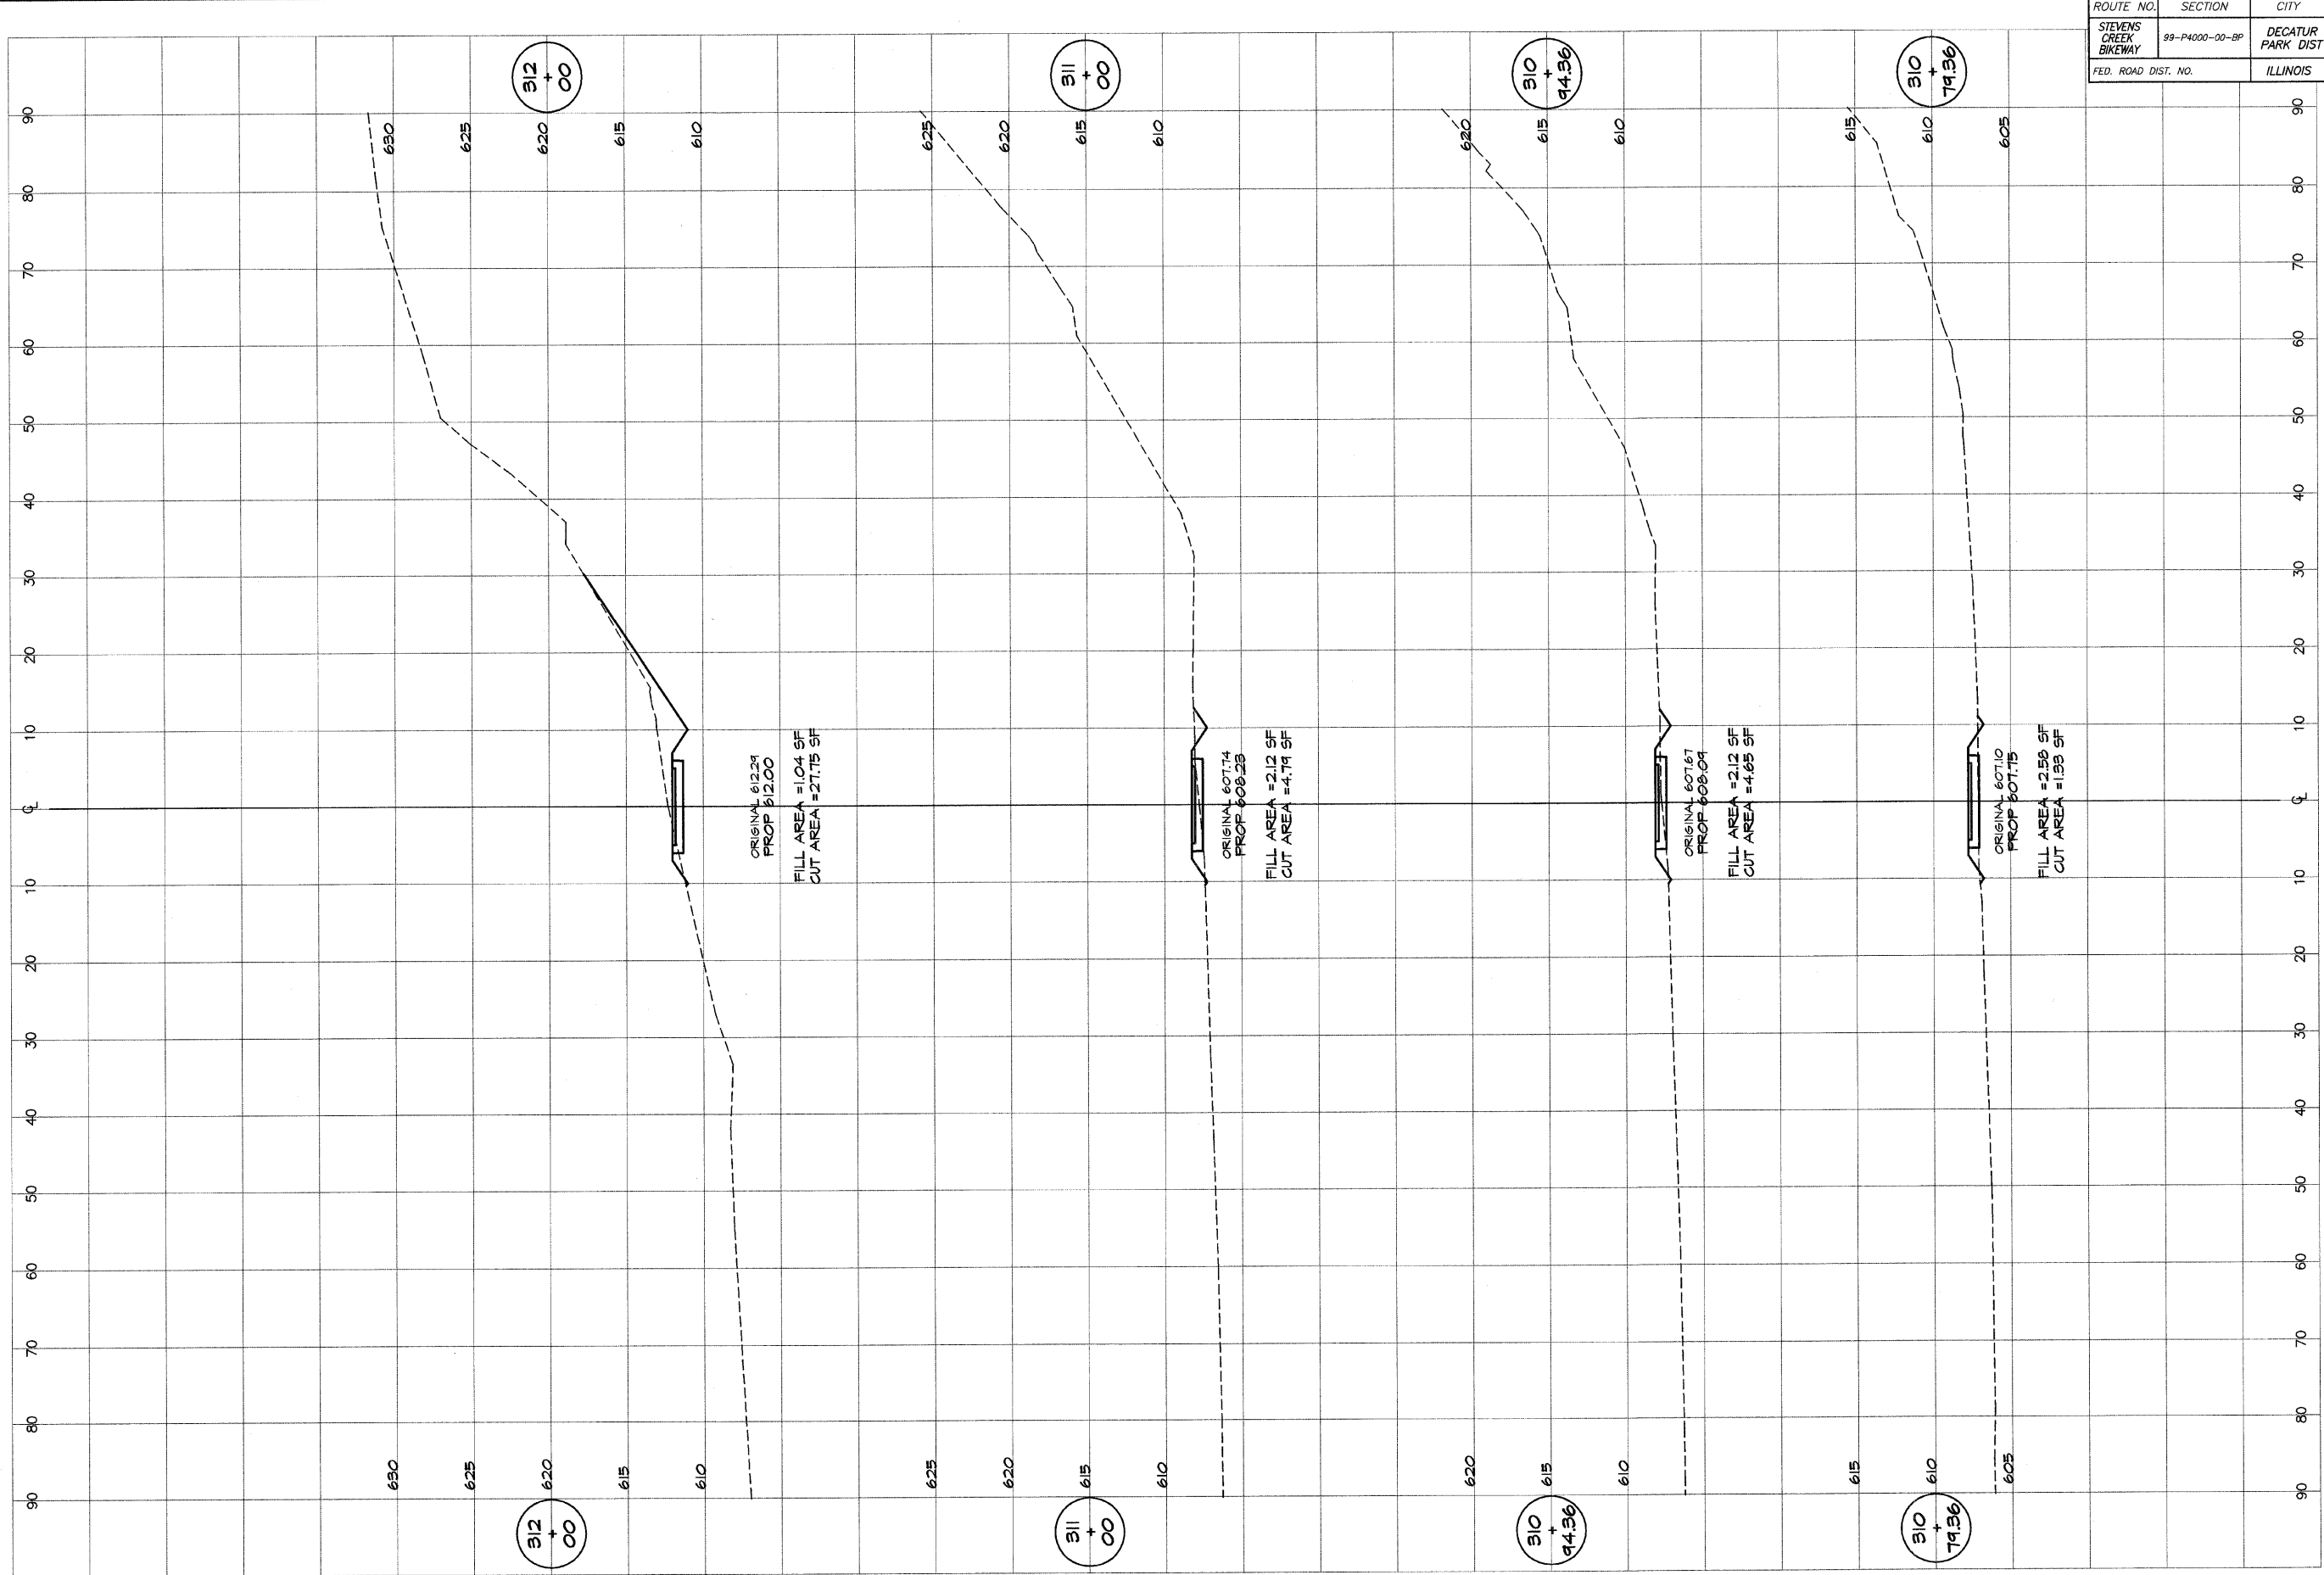


ORIGINAL 612.29
PROP 612.00
FILL AREA = 10.04 SF
CUT AREA = 27.75 SF

ORIGINAL 607.74
PROP 608.23
FILL AREA = 2.12 SF
CUT AREA = 4.79 SF

ORIGINAL 607.67
PROP 608.09
FILL AREA = 2.12 SF
CUT AREA = 4.65 SF

ORIGINAL 607.10
PROP 607.15
FILL AREA = 2.56 SF
CUT AREA = 1.33 SF

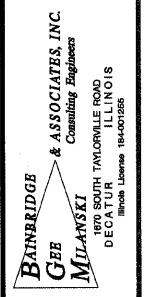

REVISIONS	NO.	BY	DATE

SCALE: as noted
DATE: Jan 2004
JOB NO. 99094

DESIGNED: MHP
DRAWN: P m/s
FIELD BOOK: XXX

DECATUR PARK DISTRICT
STEVENS CREEK BIKEWAY - PHASE I
CROSS SECTIONS
CENTER TO SUMMIT