


ROUTE NO.	SECTION	CITY	TOTAL SHEETS	SHEET NO.
STEVENS CREEK BIKEWAY	99-P4000-00-BP	DECATUR PARK DIST	145	82
FED. ROAD DIST. NO.	ILLINOIS		PROJECT TE-0007(27)	

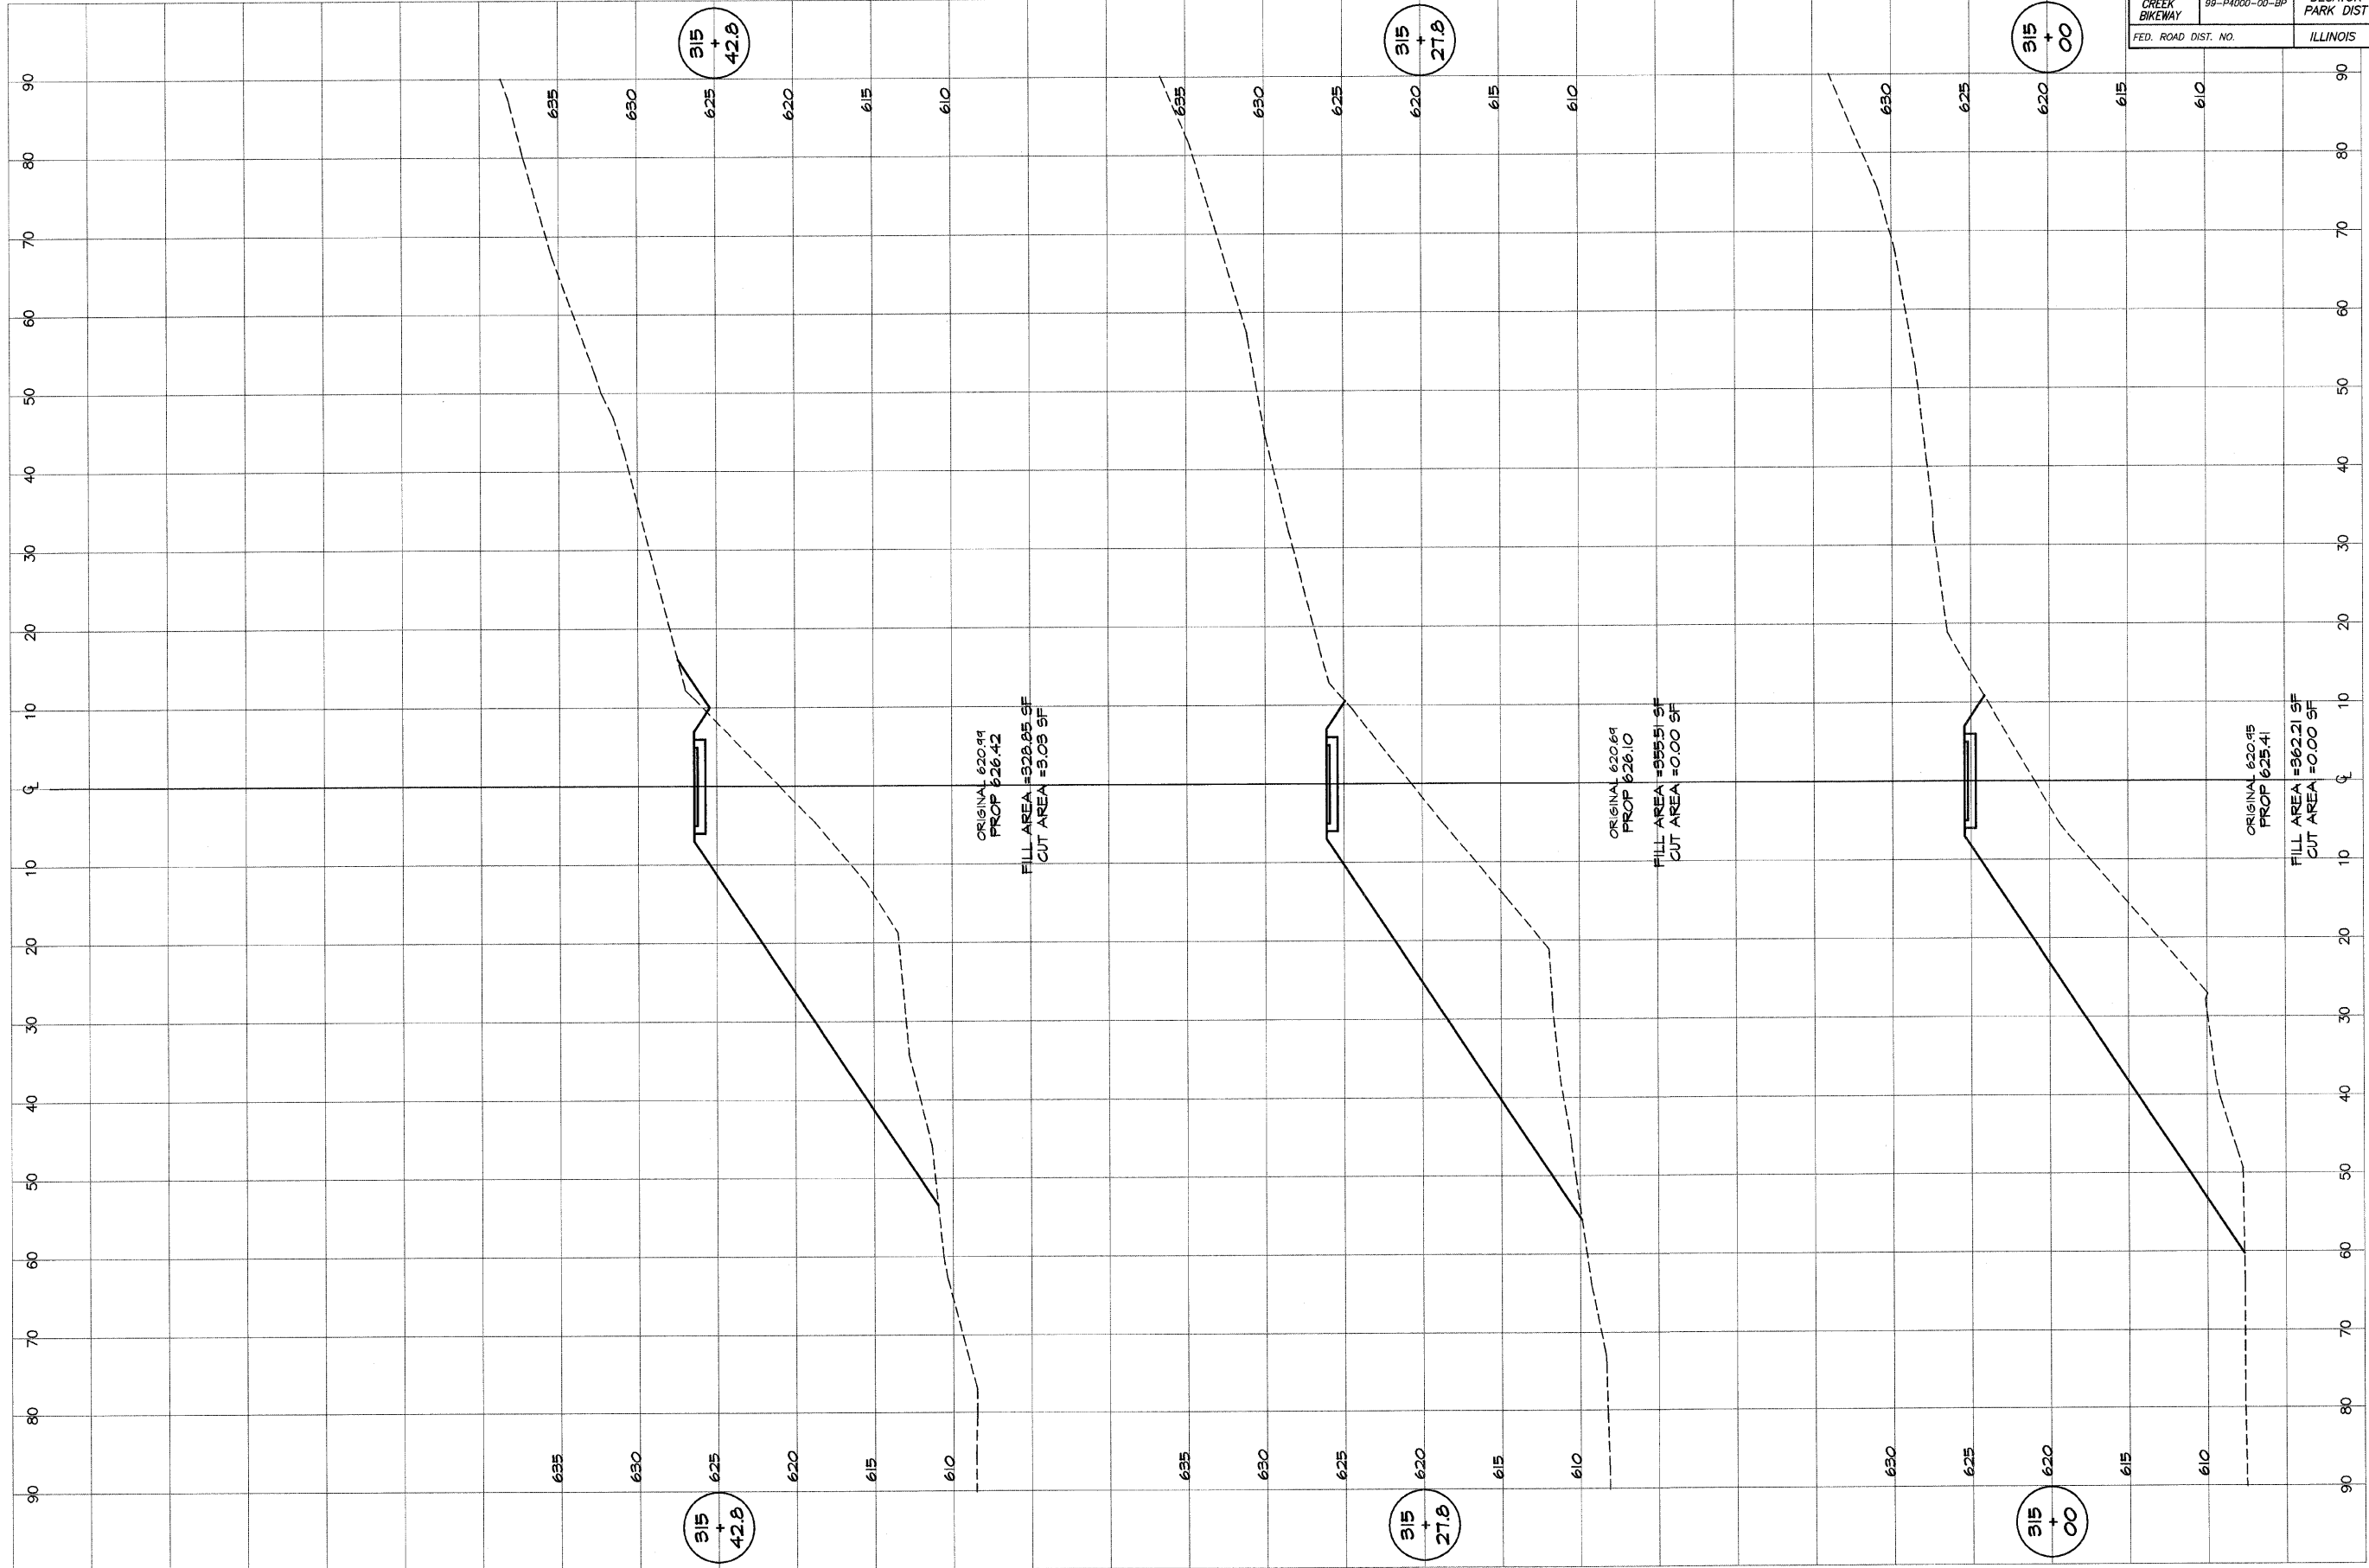

**BAINBRIDGE**  
**G&B**  
**MILANSKI** & ASSOCIATES, INC.  
Consulting Engineers  
100 W. WASHINGTON ST.  
DECATUR, ILLINOIS 62521  
Phone: 314-351-1200

DESIGNED	SCALE	REVISIONS
MHP	as noted	NO. BY DATE
DRWN	DATE	
P m/l/s	Jan 2004	
FIELD BOOK	JOB NO.	
XXX	99094	

**DECATUR PARK DISTRICT**  
STEVENS CREEK BIKEWAY - PHASE I  
CROSS SECTIONS  
CENTER TO SUMMIT