


ROUTE NO.	SECTION	CITY	TOTAL SHEETS	SHEET NO.
STEVENS CREEK BIKEWAY	99-P4000-00-BP	DECATUR PARK DIST	145	83
FED. ROAD DIST. NO.	ILLINOIS	PROJECT	TE-0007(27)	

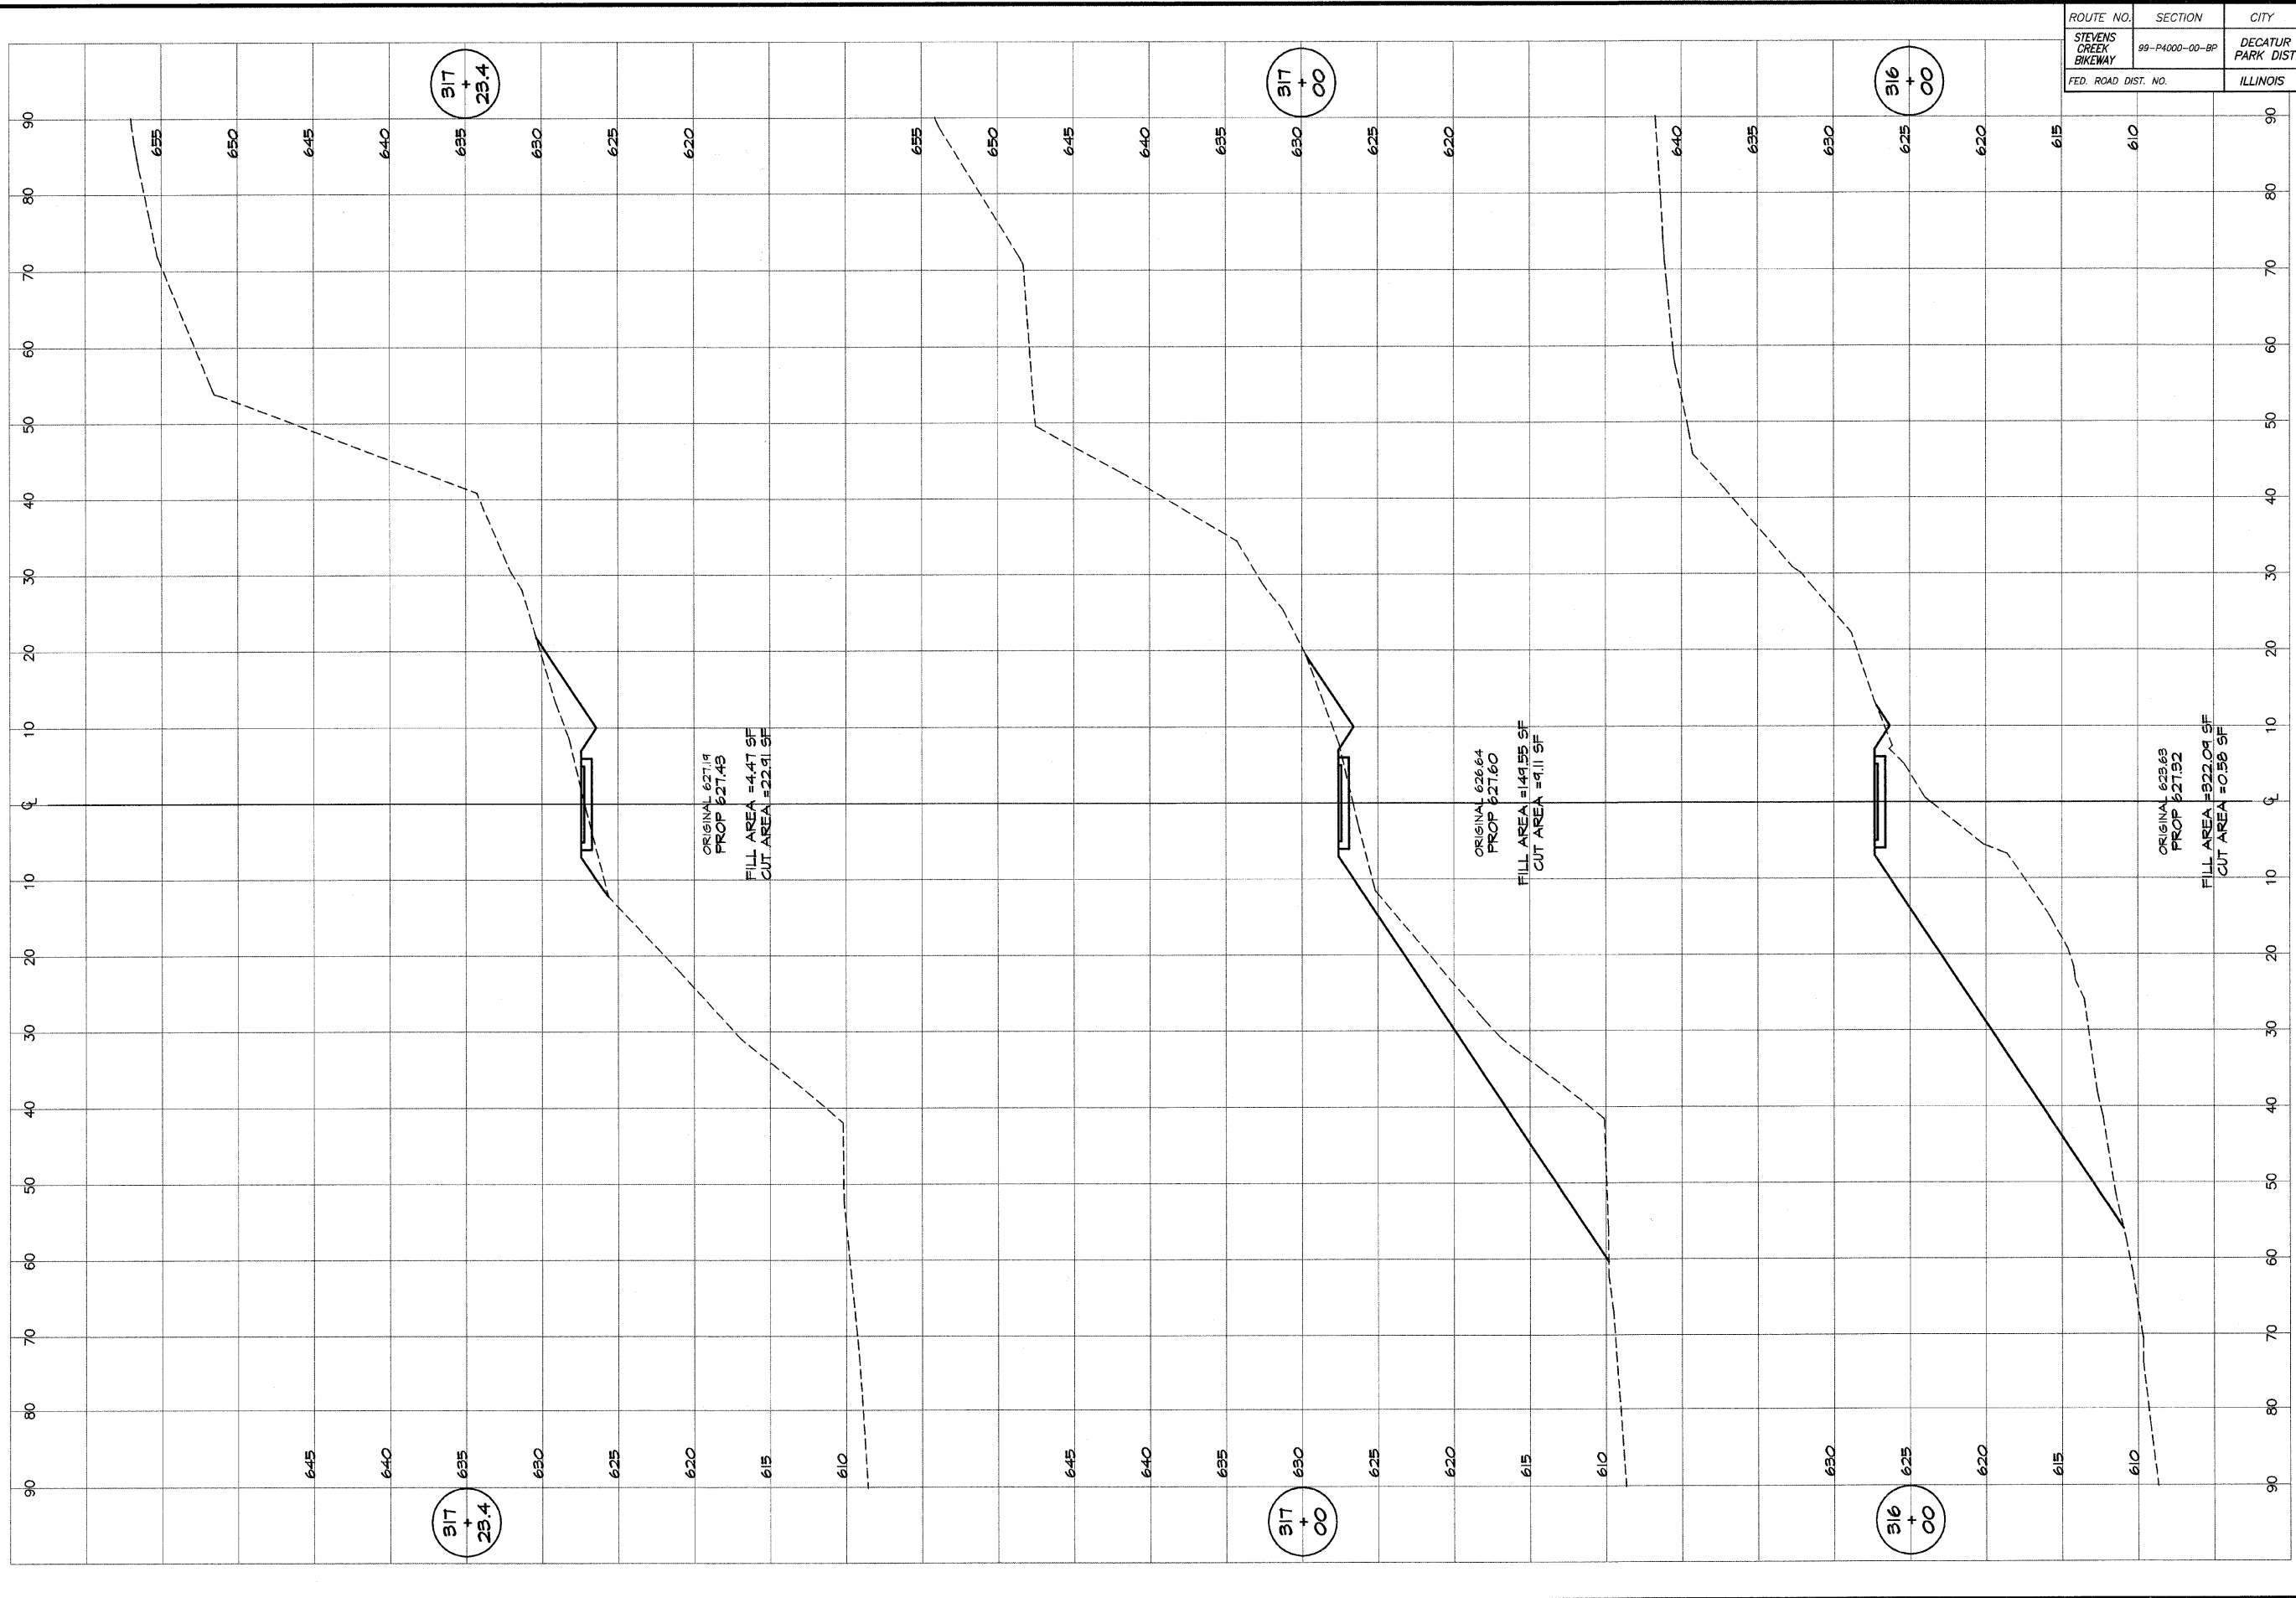

**BAINBRIDGE & ASSOCIATES, INC.**  
**G&B**  
**MILAWSKI**  
 Consulting Engineers  
 100 SOUTH TAYLORVILLE ROAD  
 DECATUR, ILLINOIS 62521  
 Phone: 314-371-2888

DESIGNED	SCALE	REVISIONS
MHP	as noted	NO. BY DATE
P	DATE	
FIELD BOOK	Job No.	
XXX	491249	

**DECATUR PARK DISTRICT**  
 STEVENS CREEK BIKEWAY - PHASE I  
 CROSS SECTIONS  
 CENTER TO SUMMIT