


ROUTE NO.	SECTION	CITY	TOTAL SHEETS	SHEET NO.
STEVENS CREEK BIKEWAY	99-P4000-00-BP	DECATUR PARK DIST	145	88
FED. ROAD DIST. NO.	ILLINOIS		PROJECT TE-0007(27)	

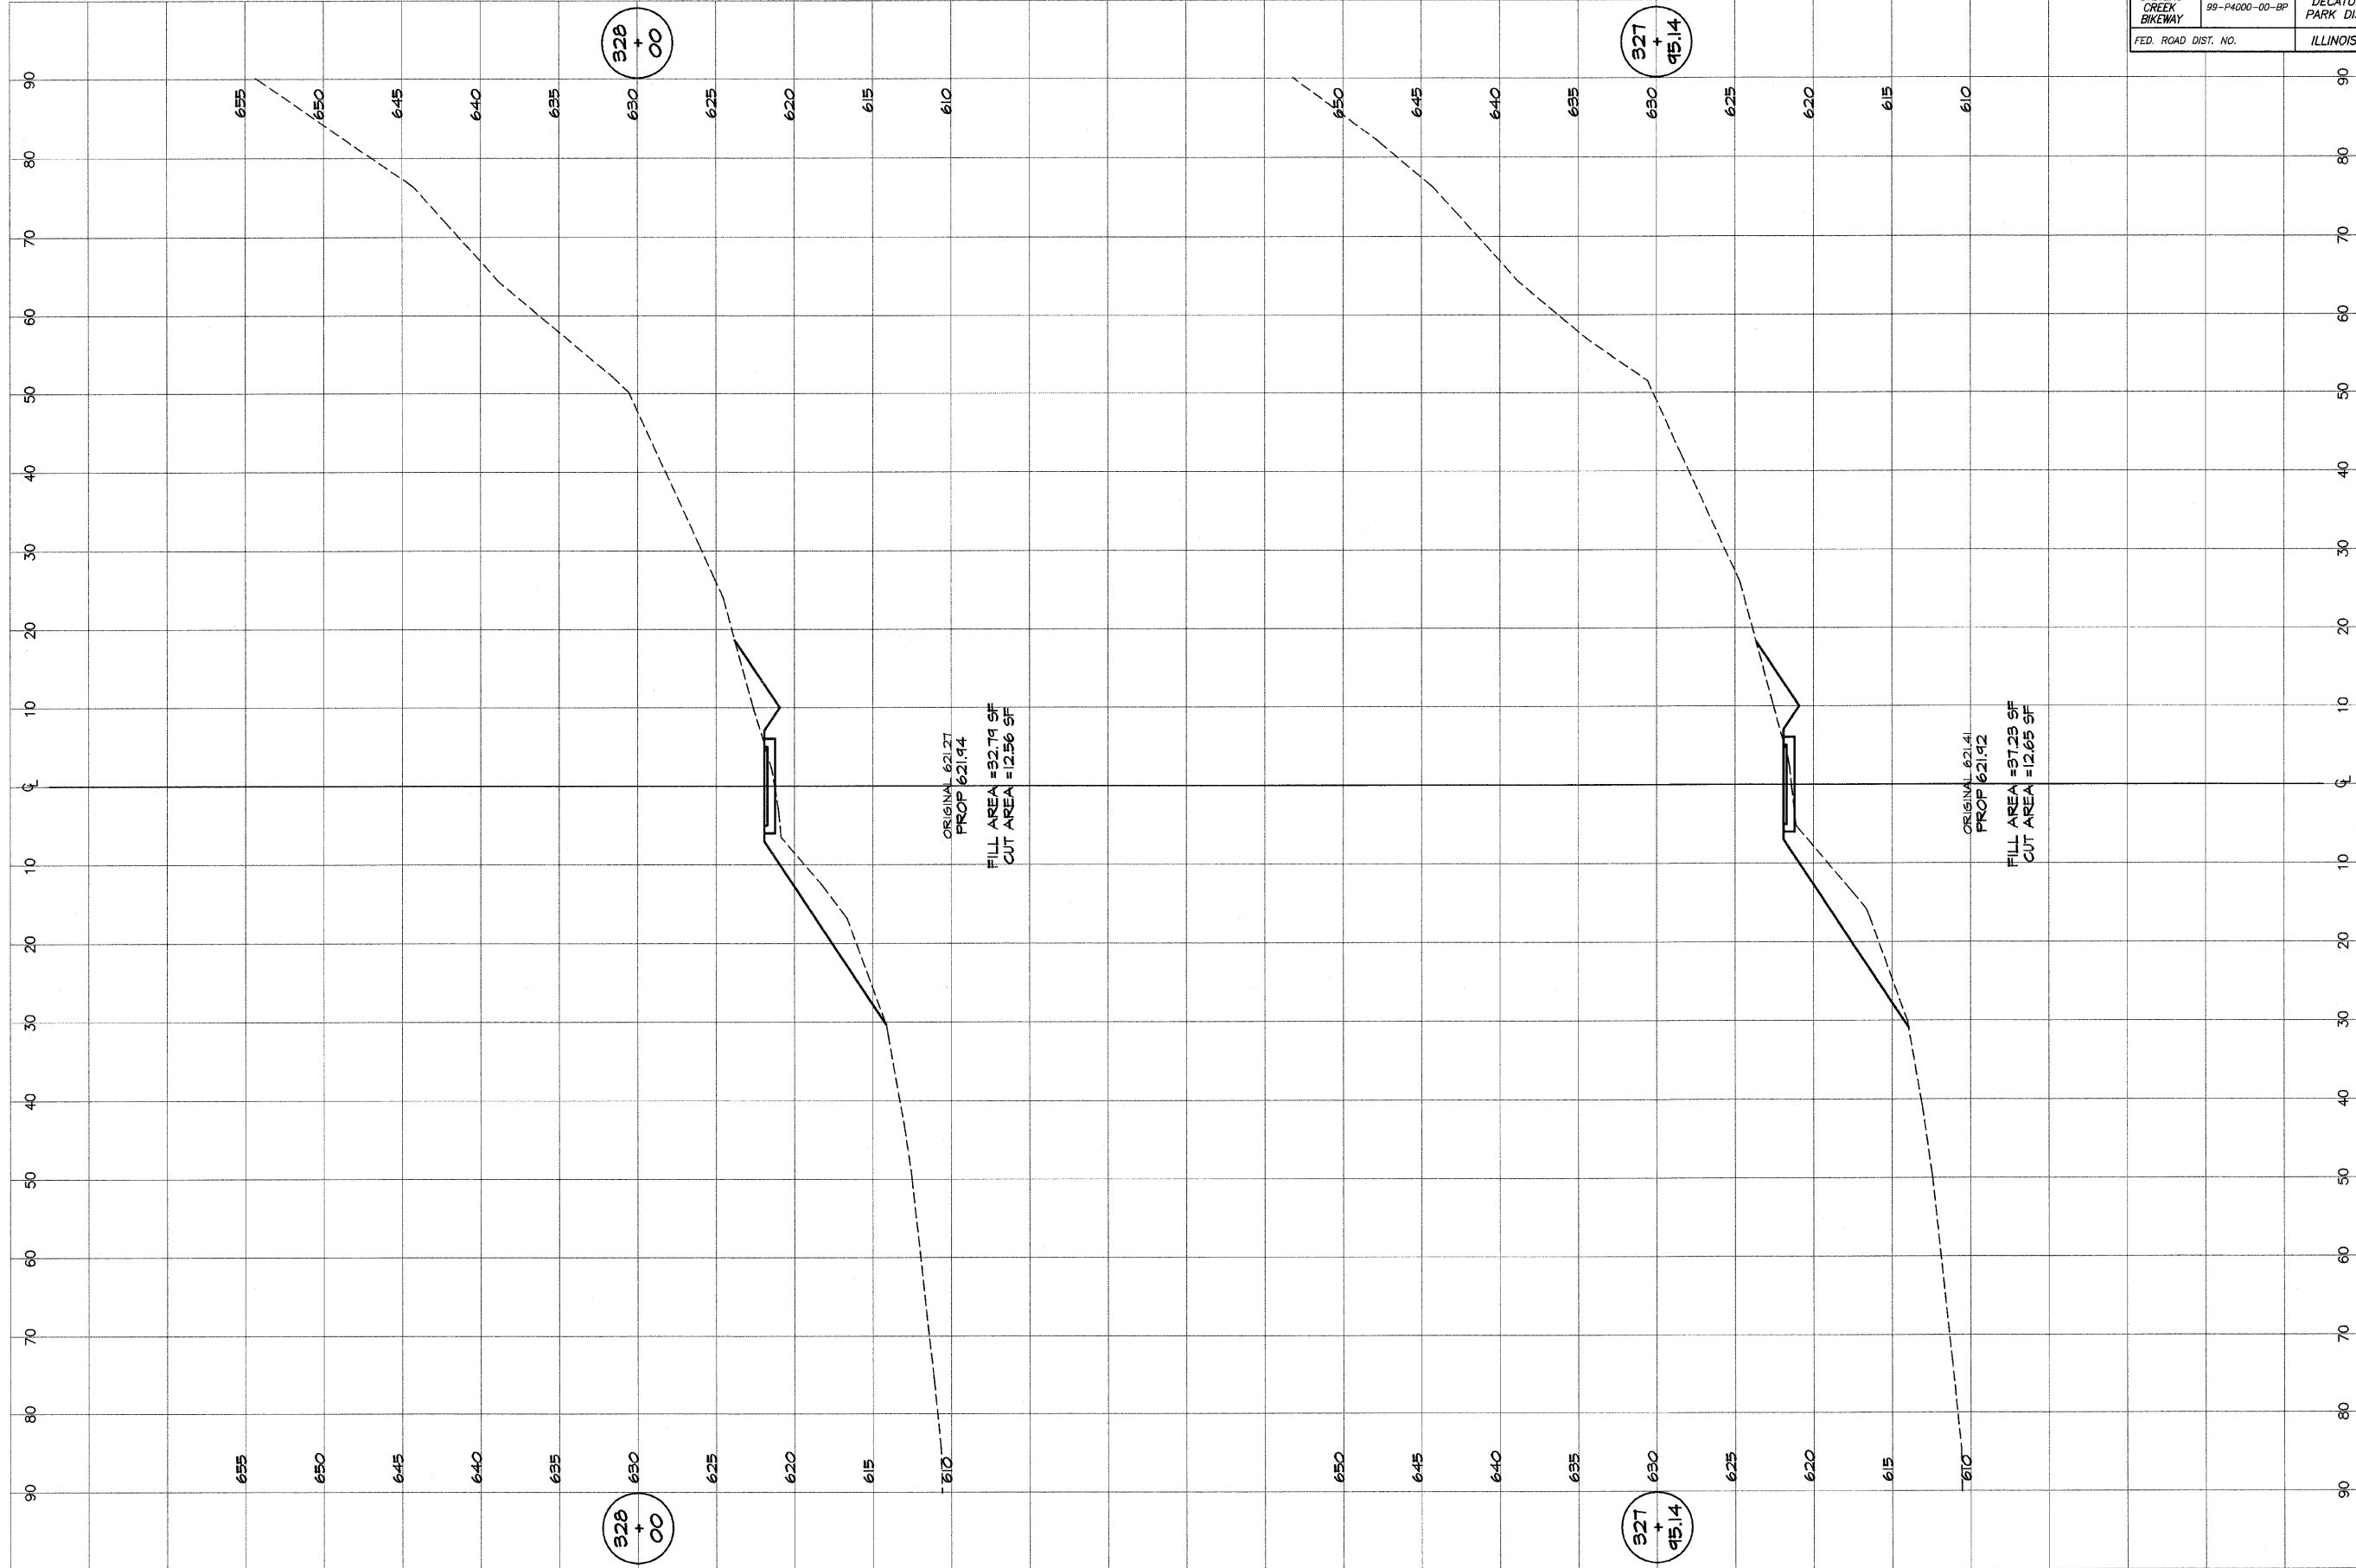

ORIGINAL 621.27
 PROP 621.94
 FILL AREA = 32.79 SF
 CUT AREA = 12.56 SF

ORIGINAL 621.41
 PROP 621.92
 FILL AREA = 37.23 SF
 CUT AREA = 12.65 SF

BATNBRIDGE & ASSOCIATES, INC.
 Consulting Engineers
GBB
MILAWSKI
 850 SOUTH TAYLORVILLE ROAD
 DECATUR, ILLINOIS 62521
 Phone: 312-401-1285

DESIGNED	SCALE	REVISIONS
MHP	as noted	NO. BY DATE
DRAWN	DATE	
P Mills	Jan 2004	
FIELD BOOK	JOB NO.	
XXX	49099	

DECATUR PARK DISTRICT
 STEVENS CREEK BIKEWAY - PHASE I
 CROSS SECTIONS
 CENTER TO SUMMIT