
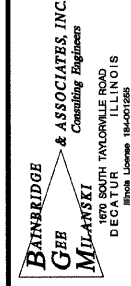


ROUTE NO. STEVENS CREEK BIKEWAY	SECTION SS-P4000-00-BP	CITY DECATUR PARK DIST	TOTAL SHEETS 145	SHEET NO. 94
FED. ROAD DIST.	ILLINOIS	PROJECT TE-0007(27)		

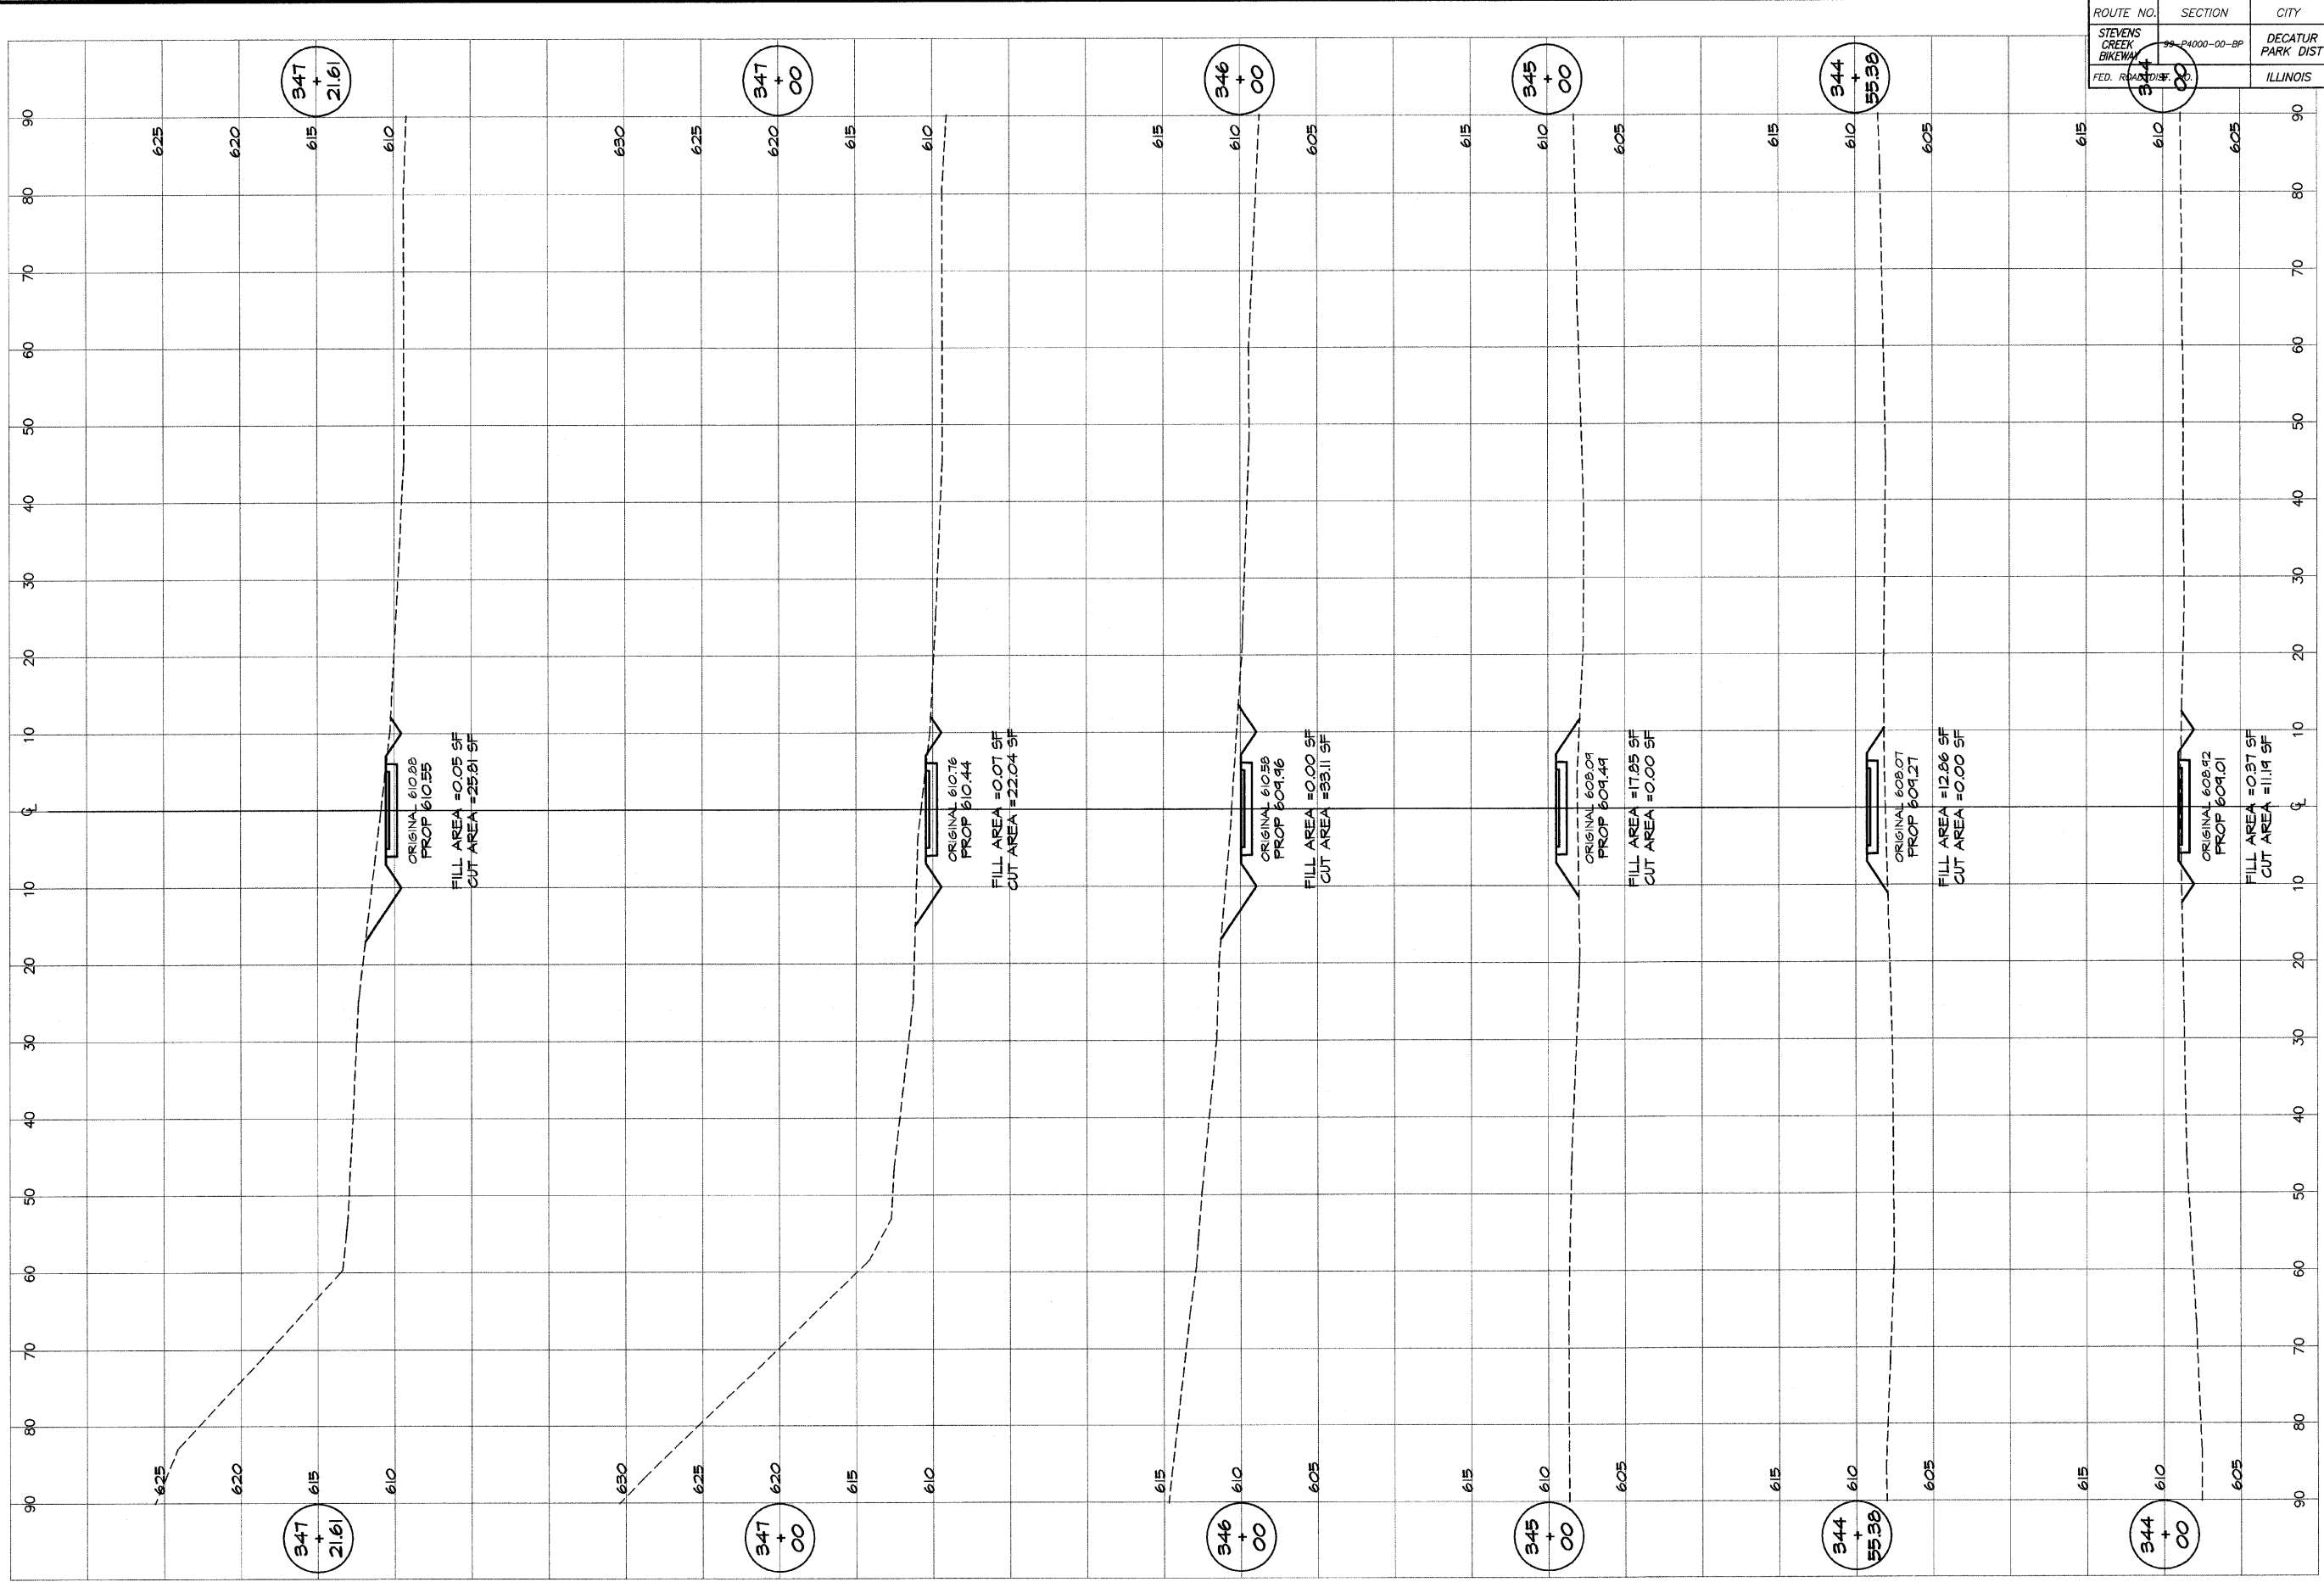

DESIGNED	SCALE	REVISIONS
MHP	as noted	
DRAWN	DATE	NO. BY DATE
P Mills	Jan 2004	
FIELD BOOK	JOB NO.	
XXX	491249	

**DECATUR PARK DISTRICT**  
STEVENS CREEK BIKEWAY - PHASE I  
CROSS SECTIONS  
CENTER TO SUMMIT