


ROUTE NO. STEVENS CREEK BIKEWAY	SECTION 99-P4000-00-BP	CITY DECATUR PARK DIST	TOTAL SHEETS 145	SHEET NO. 96
FED. ROAD DIST. NO.	ILLINOIS	PROJECT TE-0007(27)		

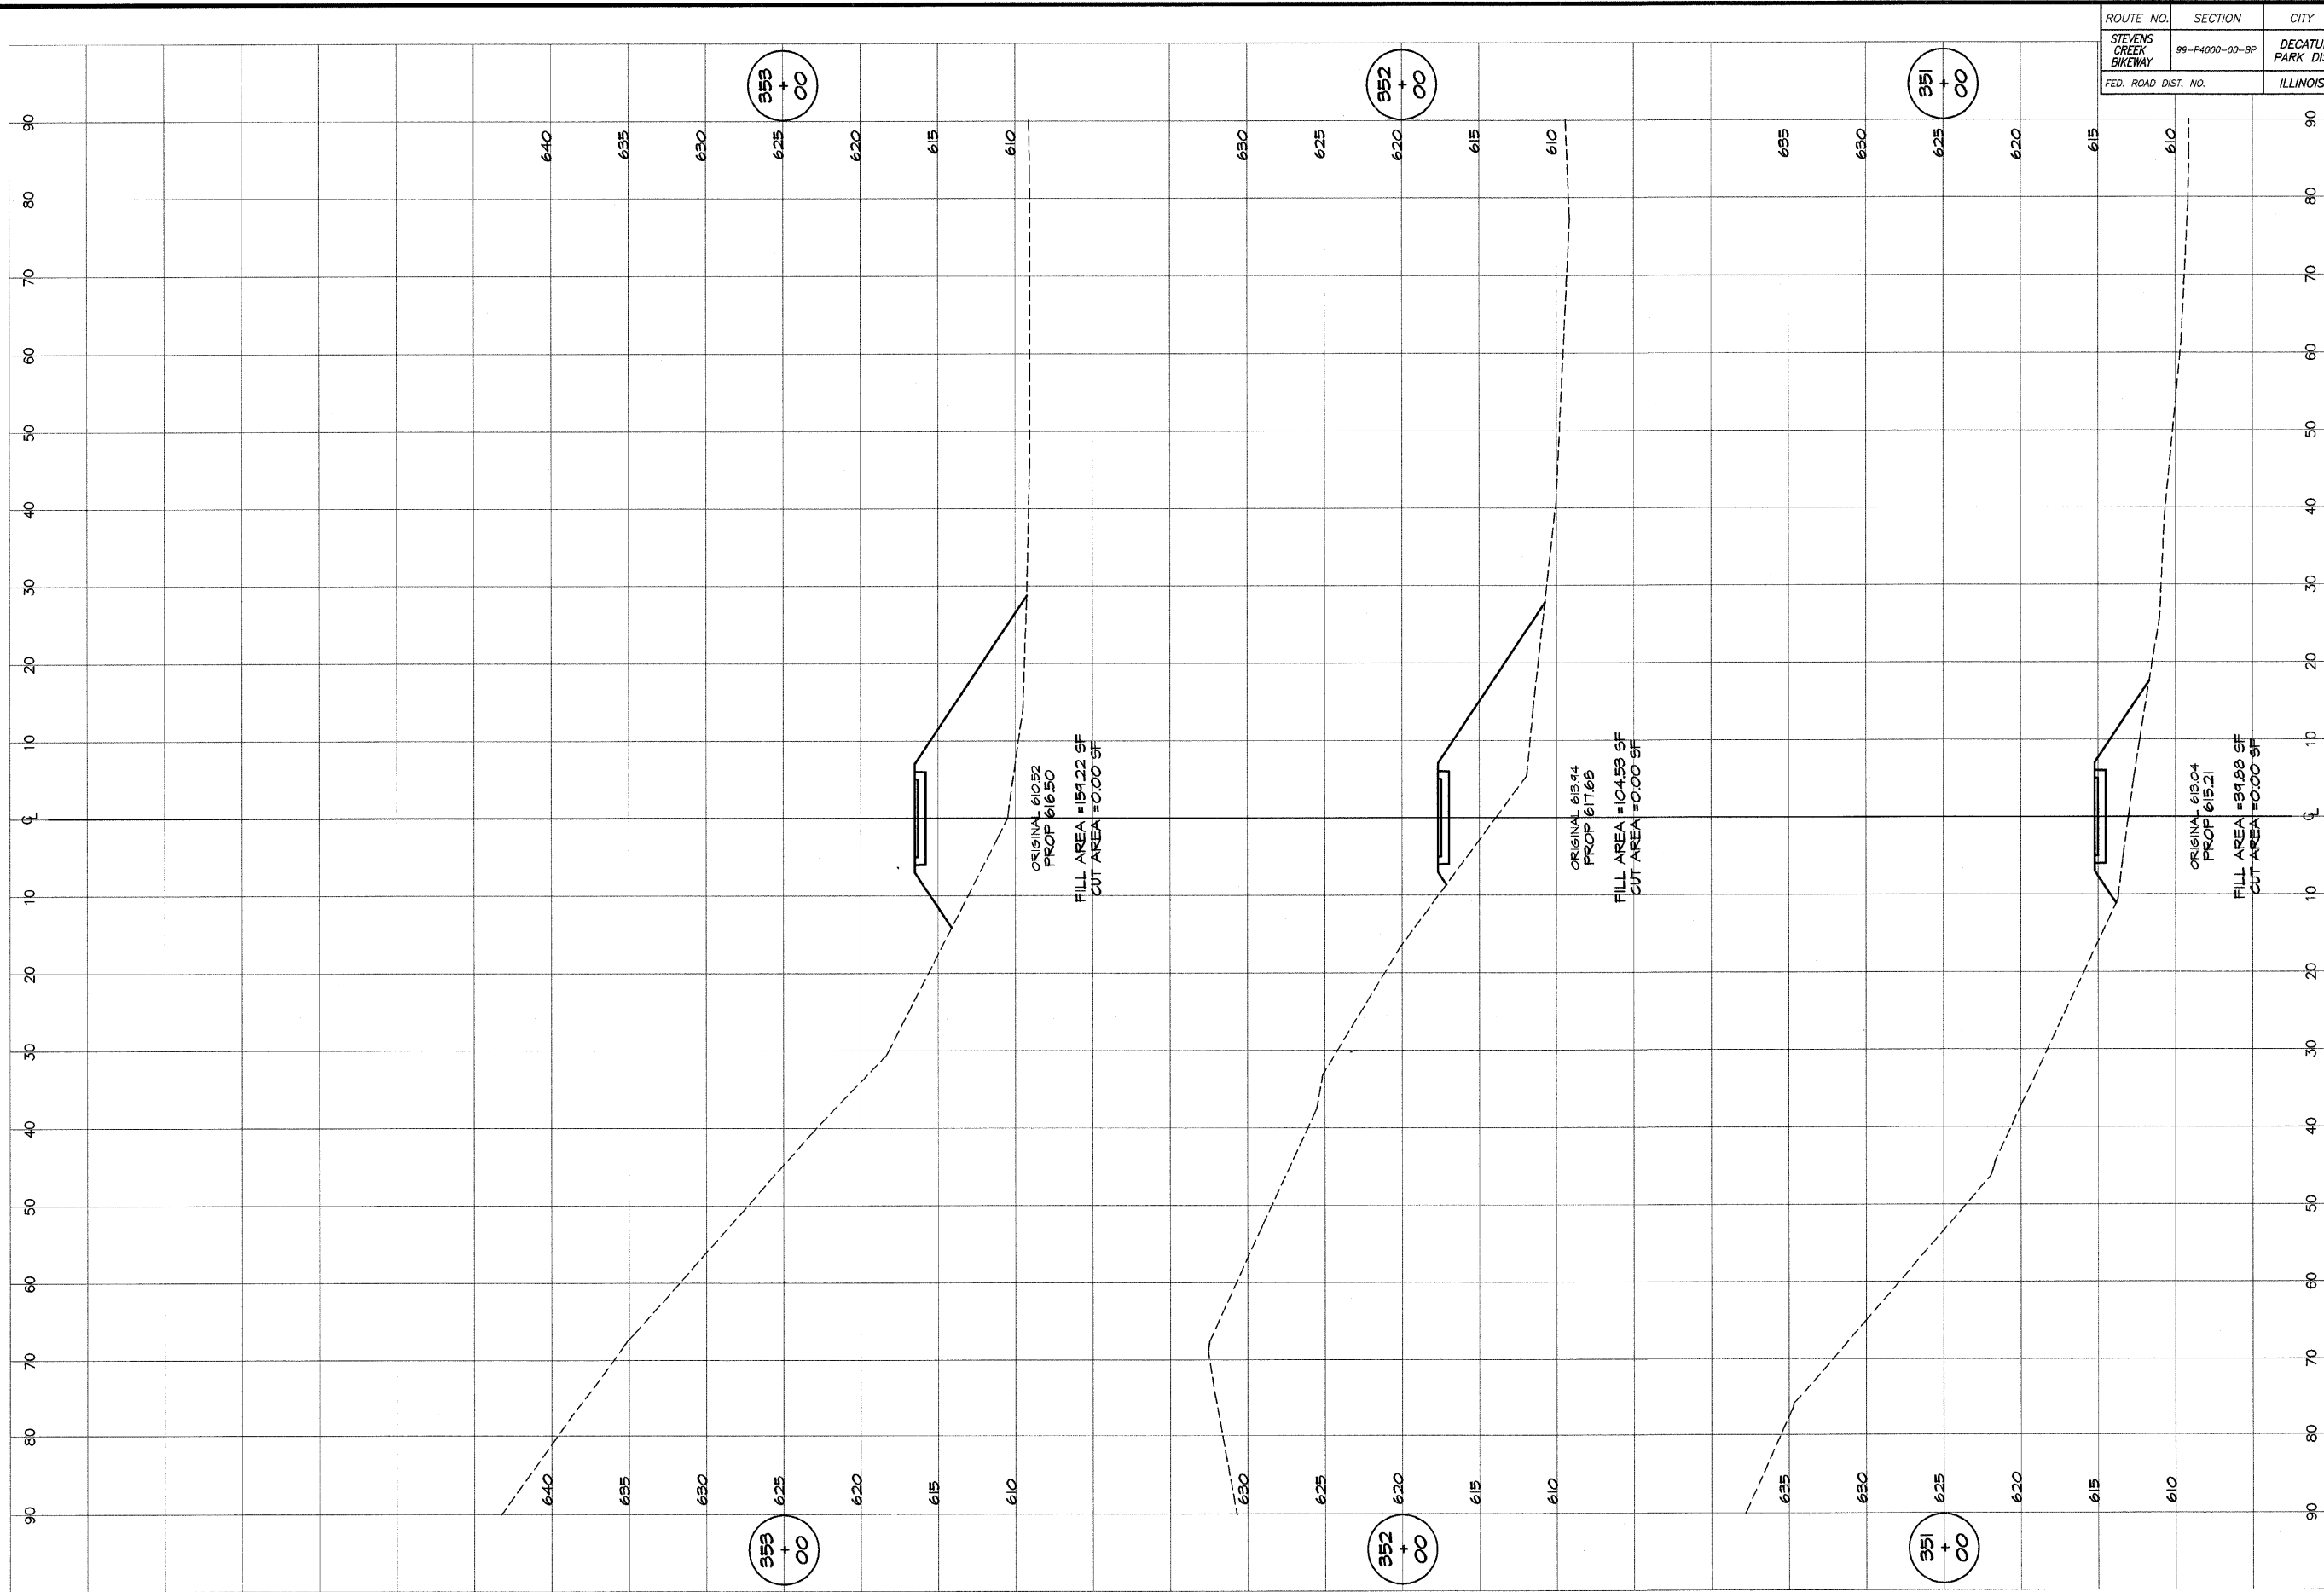

BAINBRIDGE & ASSOCIATES, INC.
GEB MULANSKI
 Consulting Engineers
 800 SOUTH TAYLORVILLE ROAD
 DECATUR, ILLINOIS 62521
 Phone: 312-401-1880

REVISIONS		SCALE		DESIGNED	
NO.	BY	DATE	DATE	NAME	DATE
			as noted	MHP	
			Jan 2004	P m/s	
			9/0/94	FIELD BOOK	
				X-XX	

DECATUR PARK DISTRICT
 STEVENS CREEK BIKEWAY - PHASE I
 CROSS SECTIONS
 CENTER TO SUMMIT