


ROUTE NO.	SECTION	CITY	TOTAL SHEETS	SHEET NO.
STEVENS CREEK BIKEWAY	SS-PA000-00-BP	DECATUR PARK DIST	145	99
FED. ROAD DIST.		ILLINOIS	PROJECT	TE-0007(27)

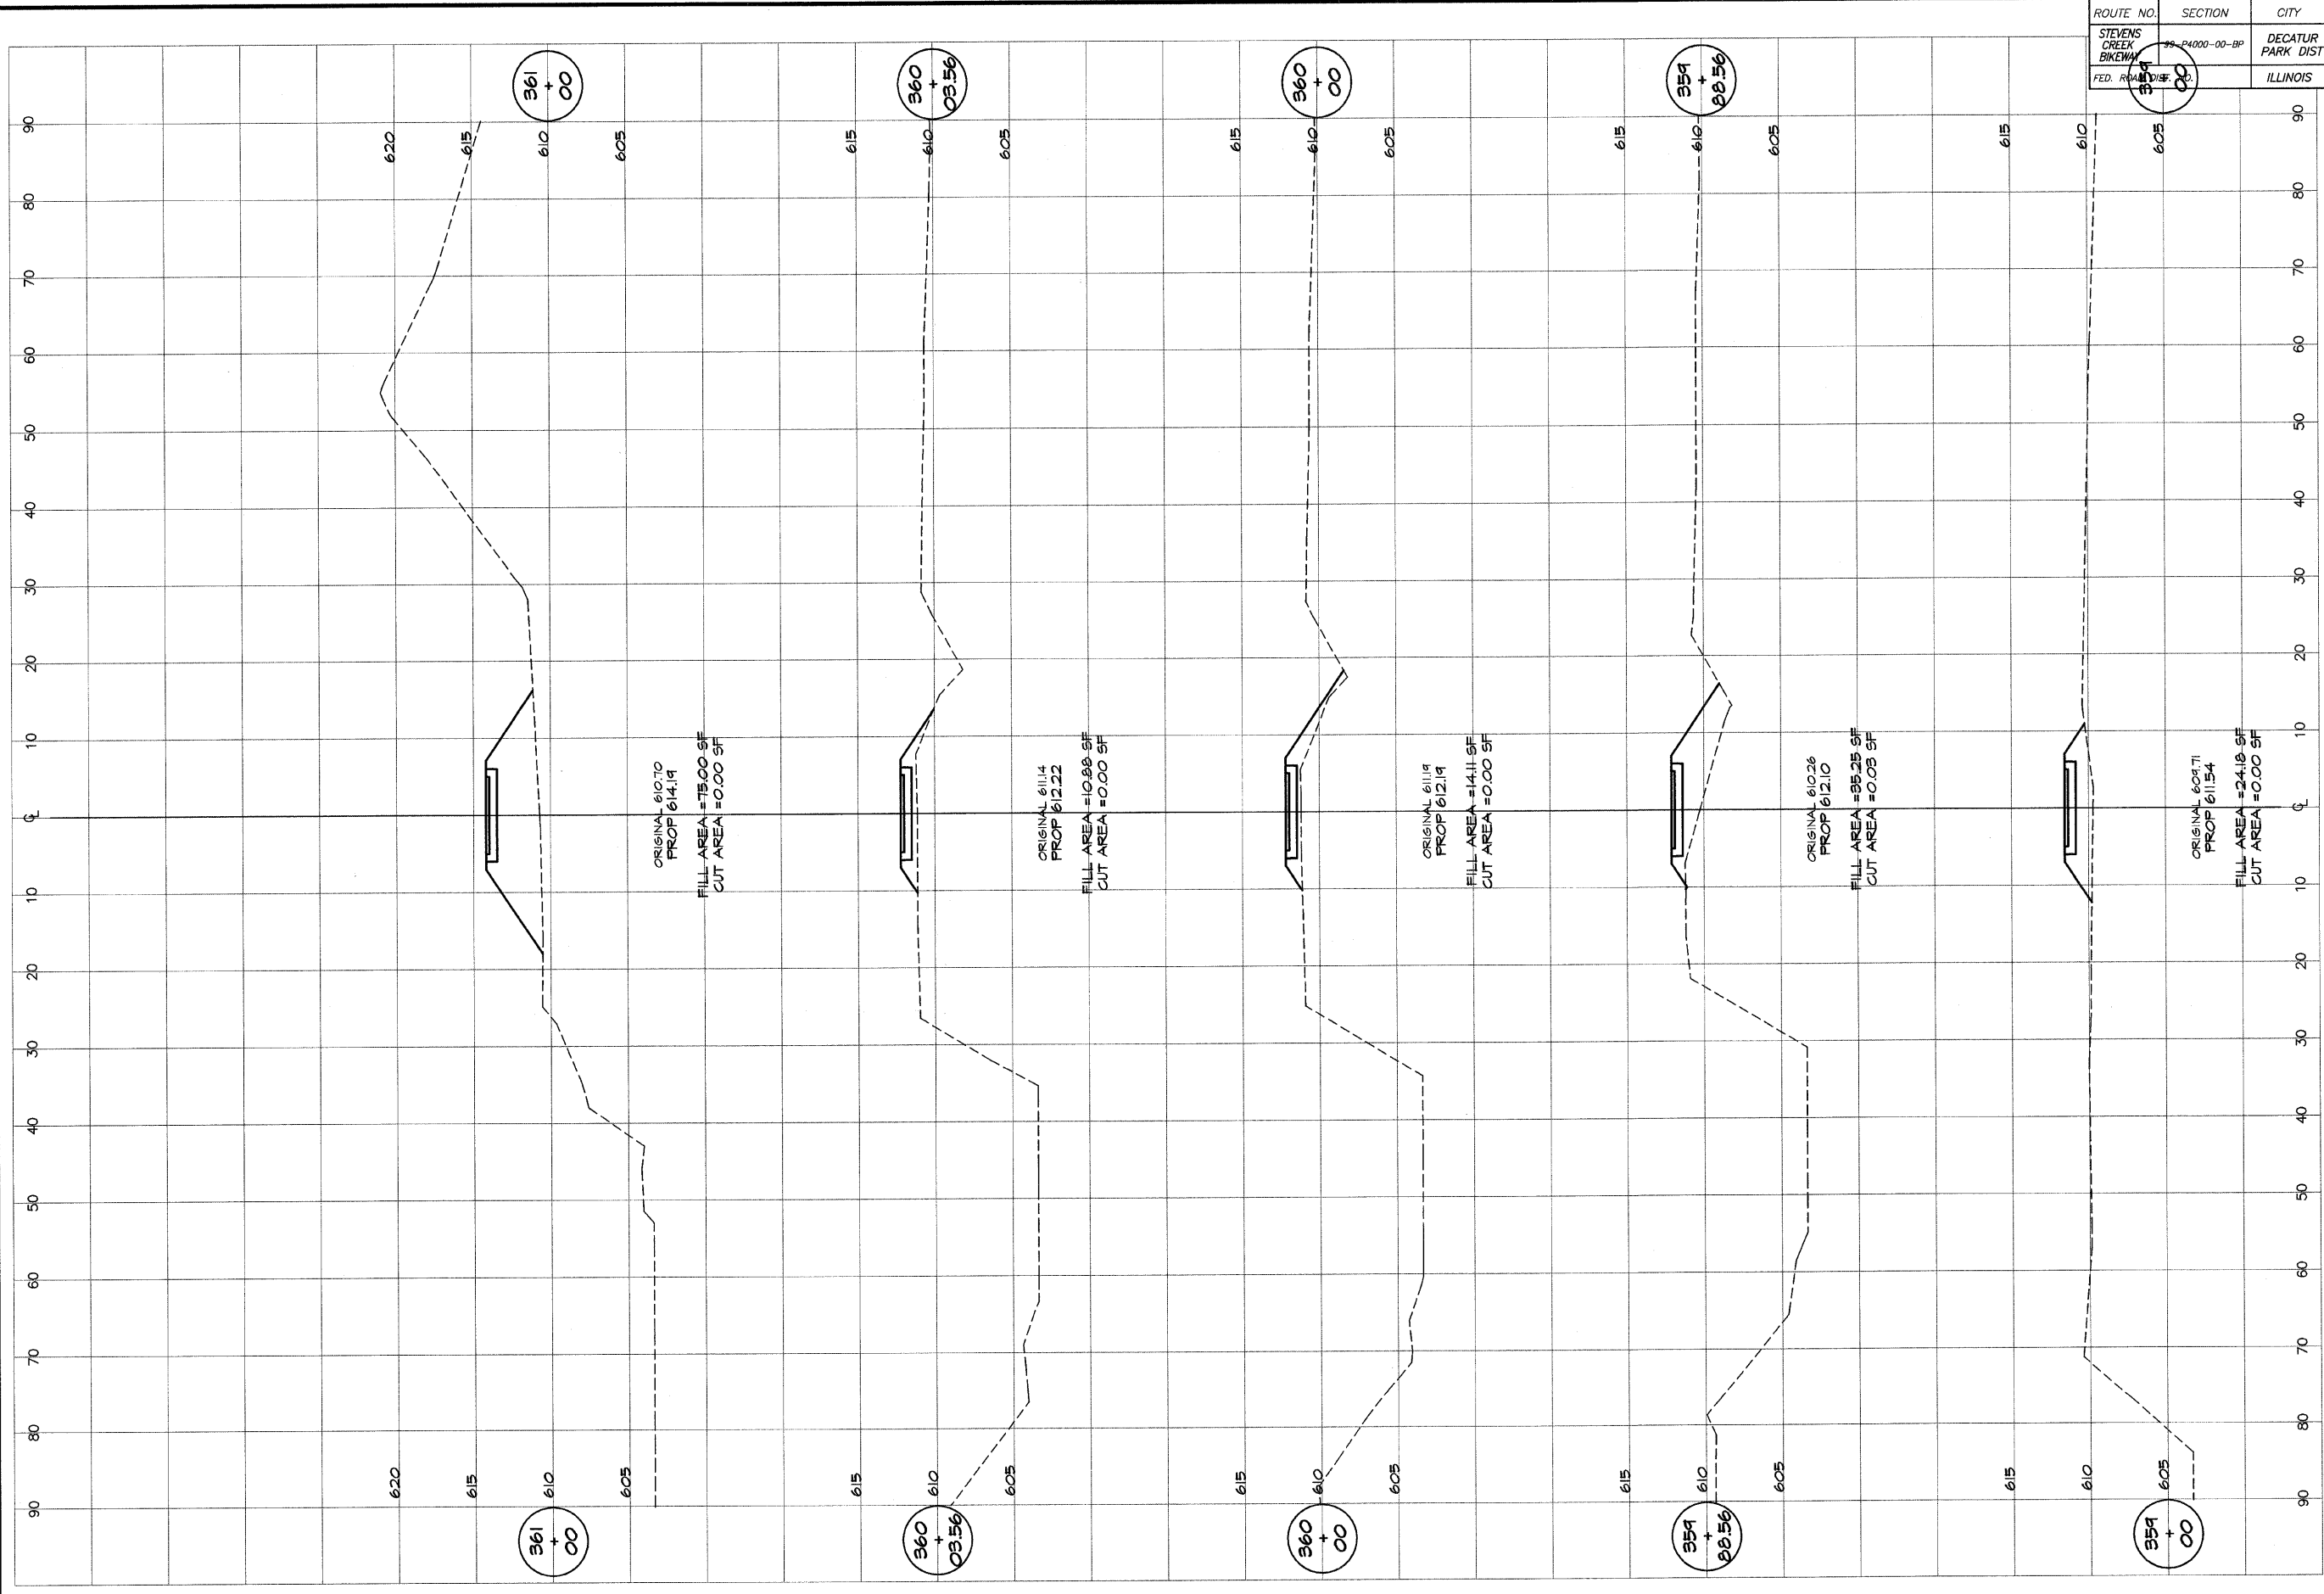

**BATBRIDGE & ASSOCIATES, INC.**  
*Consulting Engineers*  
**GBB**  
**MILAWSKI**  
 200 SOUTH TAYLORVILLE ROAD  
 DECATUR, ILLINOIS 62521  
 Phone: 314-4072565

DESIGNED	SCALE	REVISIONS
MHP	as noted	NO. BY DATE
DRAWN	DATE	
P. Mills	Jan 2004	
FIELD BOOK	JOB NO.	
XXXX	99099	

**DECATUR PARK DISTRICT**  
 STEVENS CREEK BIKEWAY - PHASE I  
 CROSS SECTIONS  
 CENTER TO SUMMIT