


ROUTE NO.	SECTION	CITY	TOTAL SHEETS	SHEET NO.
STEVENS CREEK BIKEWAY	99-P4000-00-BP	DECATUR PARK DIST	145	100
FED. ROAD DIST. NO.		ILLINOIS	PROJECT TE-0007(27)	

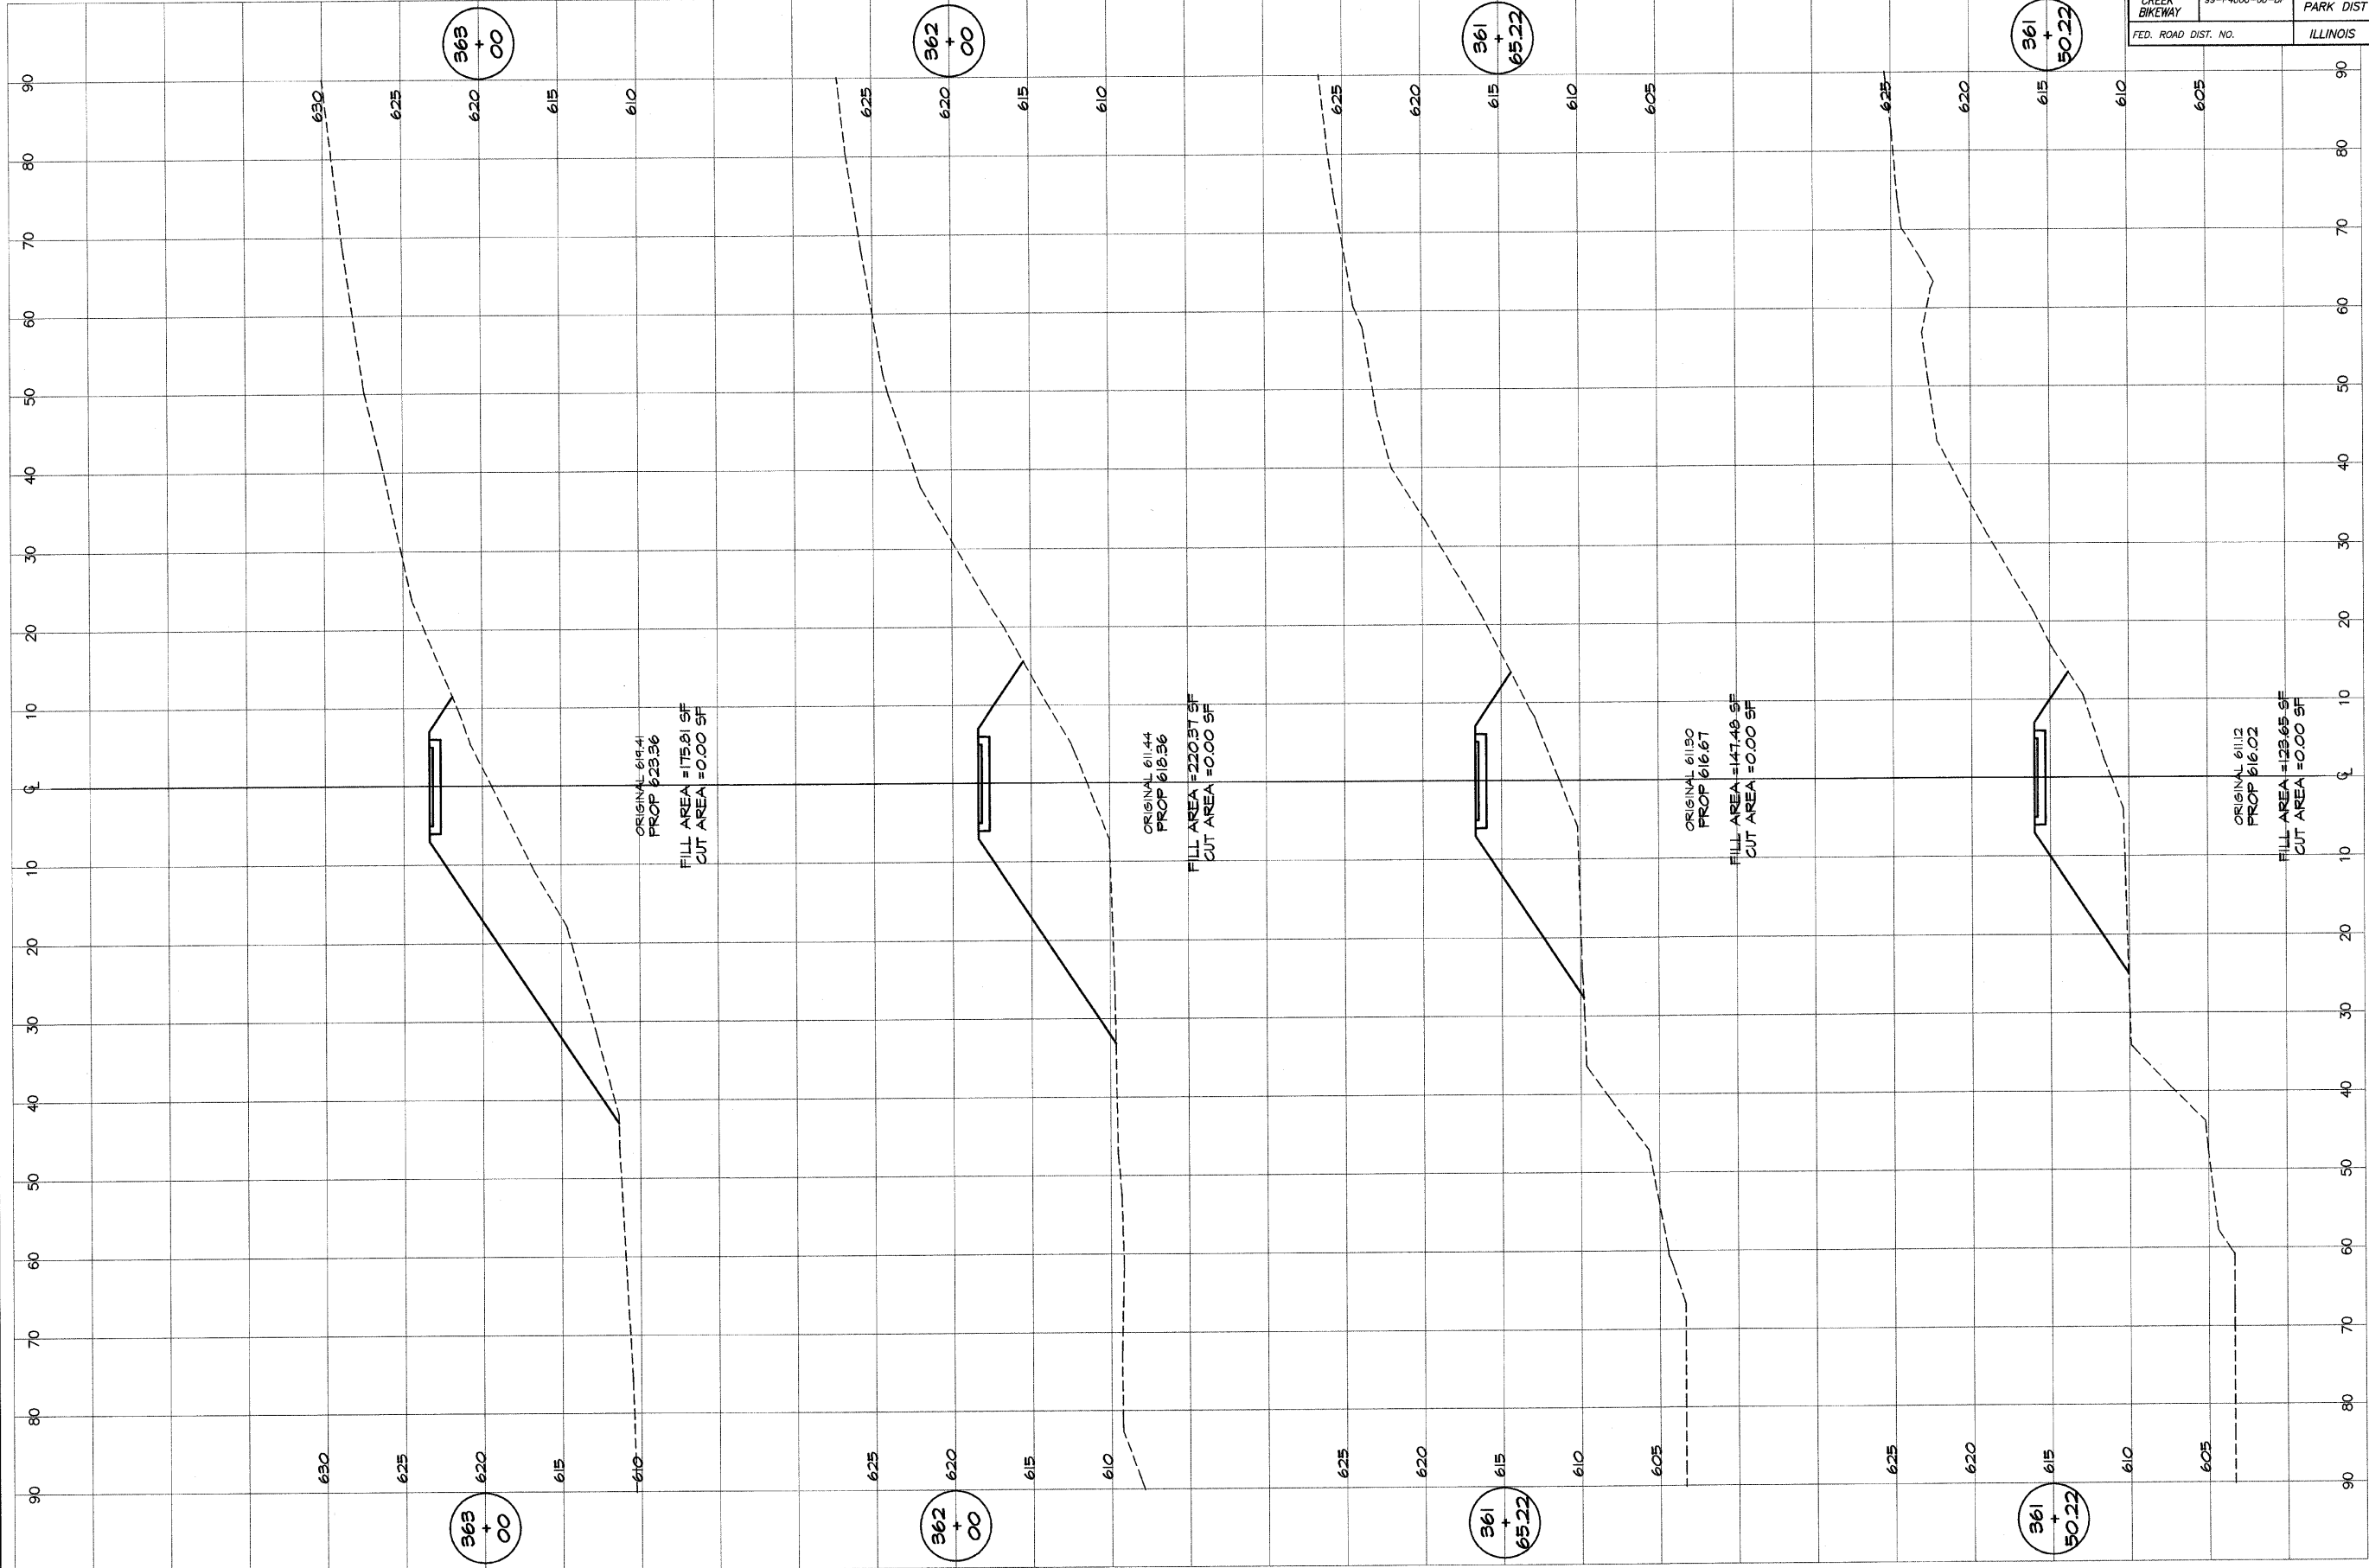

**BARNERIDGE & ASSOCIATES, INC.**  
*Consulting Engineers*  
**GEB**  
**MULANSKI**  
 650 FOUR FAVORABLE ROAD  
 DECATUR, ILLINOIS  
 Phone License 184-011268

DESIGNED	SCALE	REVISIONS
MHP	as noted	NO. BY DATE
P mlls	DATE	
FIELD BOOK	Jan 2004	
XXX	JOB NO.	
	49094	

**DECATUR PARK DISTRICT**  
 STEVENS CREEK BIKEWAY - PHASE I  
 CROSS SECTIONS  
 CENTER TO SUMMIT