


ROUTE NO.	SECTION	CITY	TOTAL SHEETS	SHEET NO.
STEVENS CREEK BIKEWAY	99-P4000-00-BP	DECATUR PARK DIST	145	104
FED. ROAD DIST. NO.	ILLINOIS		PROJECT	TE-0007(??)

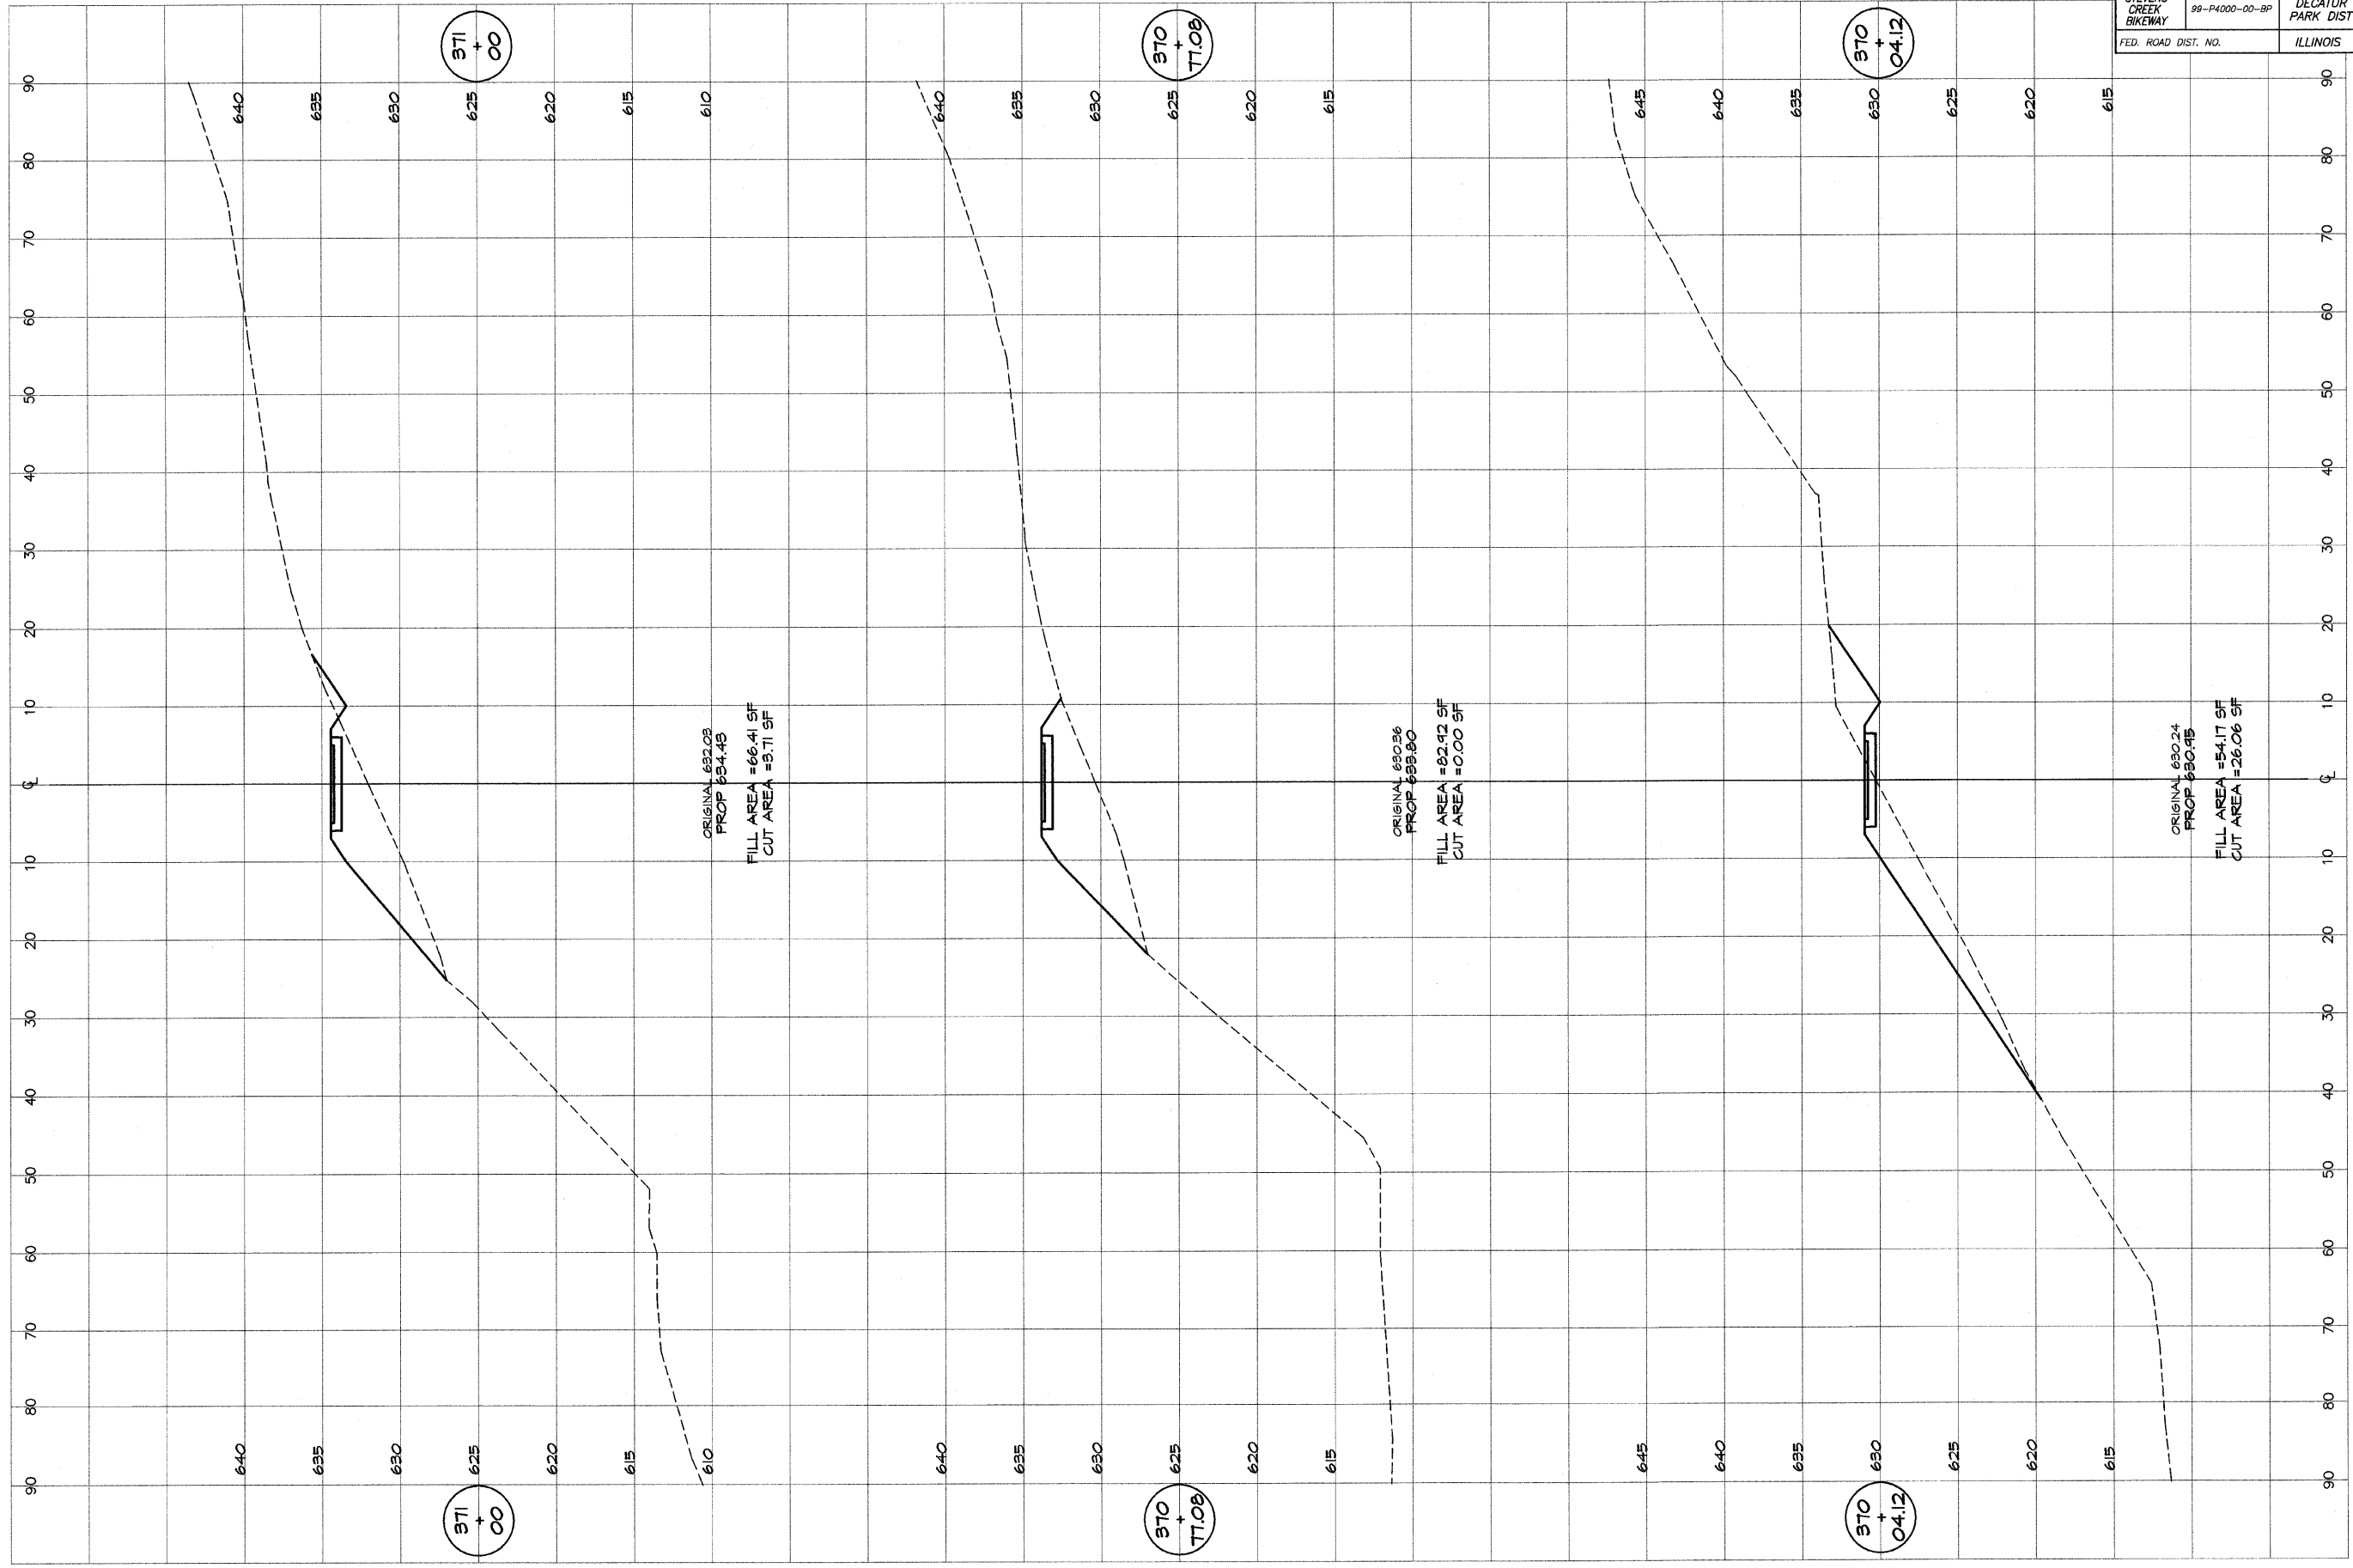

BATBRIDGE & ASSOCIATES, INC.
Consulting Engineers
GEB
MILANSKI
380 SOUTH TAYLORVILLE ROAD
DECATUR, ILLINOIS 62521
Phone: 314-247-2585

DESIGNED	SCALE	REVISIONS
MHP	as noted	NO. BY DATE
DRAWN	DATE	
P Mills	Jan 2004	
FIELD BOOK	JOB NO.	
XXX	41049	

DECATUR PARK DISTRICT
STEVENS CREEK BIKEWAY - PHASE I
CROSS SECTIONS
CENTER TO SUMMIT