


ROUTE NO.	SECTION	CITY	TOTAL SHEETS	SHEET NO.
STEVENS CREEK BIKEWAY	99-P4000-00-BP	DECATUR PARK DIST	145	112
FED. ROAD DIST. NO.	ILLINOIS		PROJECT TE-0007(27)	

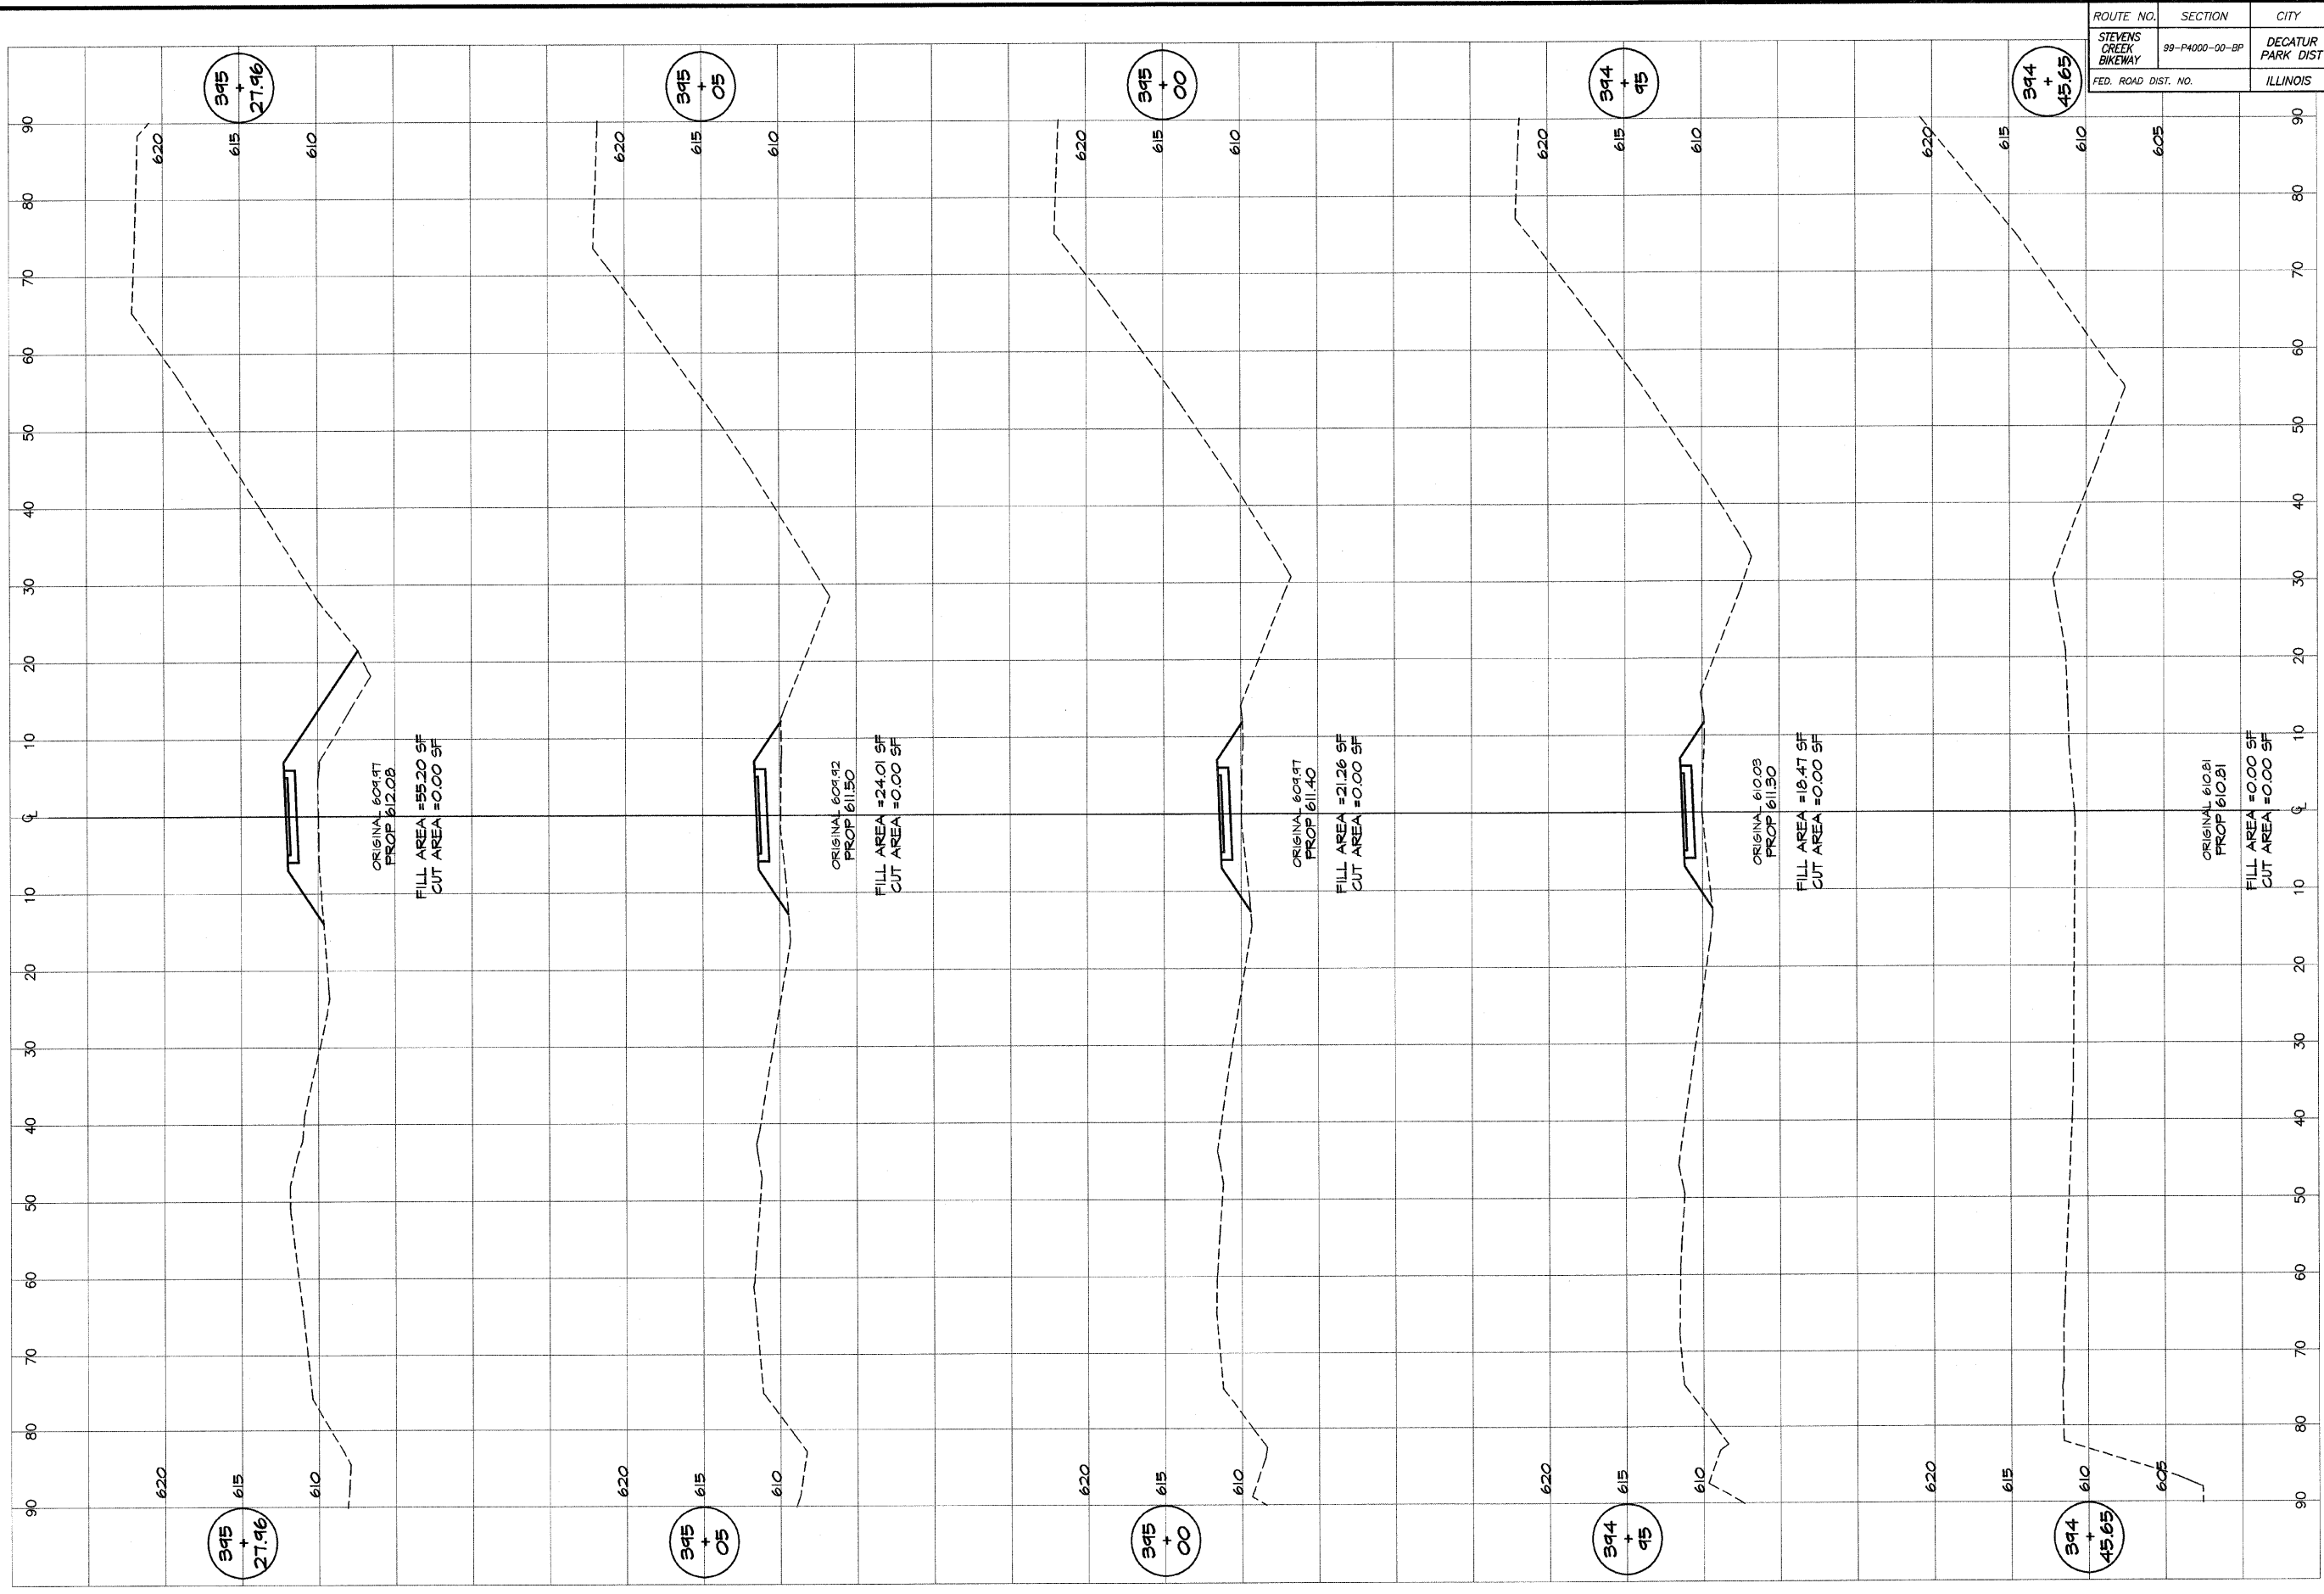

**BAINBRIDGE & ASSOCIATES, INC.**  
*GEB*  
**MILANSKI**  
 Consulting Engineers  
 100 EAST WYOMING ST.  
 DECATUR, ILLINOIS  
 Issue: 10/20/04

DESIGNED	SCALE	REVISIONS
MHP	as noted	
Drawn	DATE	NO. BY DATE
P. Mills	Jan 2004	
Field Book	JOB NO.	
XXX	99094	

**DECATUR PARK DISTRICT**  
 STEVENS CREEK BIKEWAY - PHASE I  
 CROSS SECTIONS  
 RAVINA PARK ROAD ACCESS