


ROUTE NO. STEVENS CREEK BIKEWAY	SECTION 99-P4000-00-BP	CITY DECATUR PARK DIST	TOTAL SHEETS 145	SHEET NO. 115
FED. ROAD DIST. NO.		ILLINOIS	PROJECT TE-0007(27)	

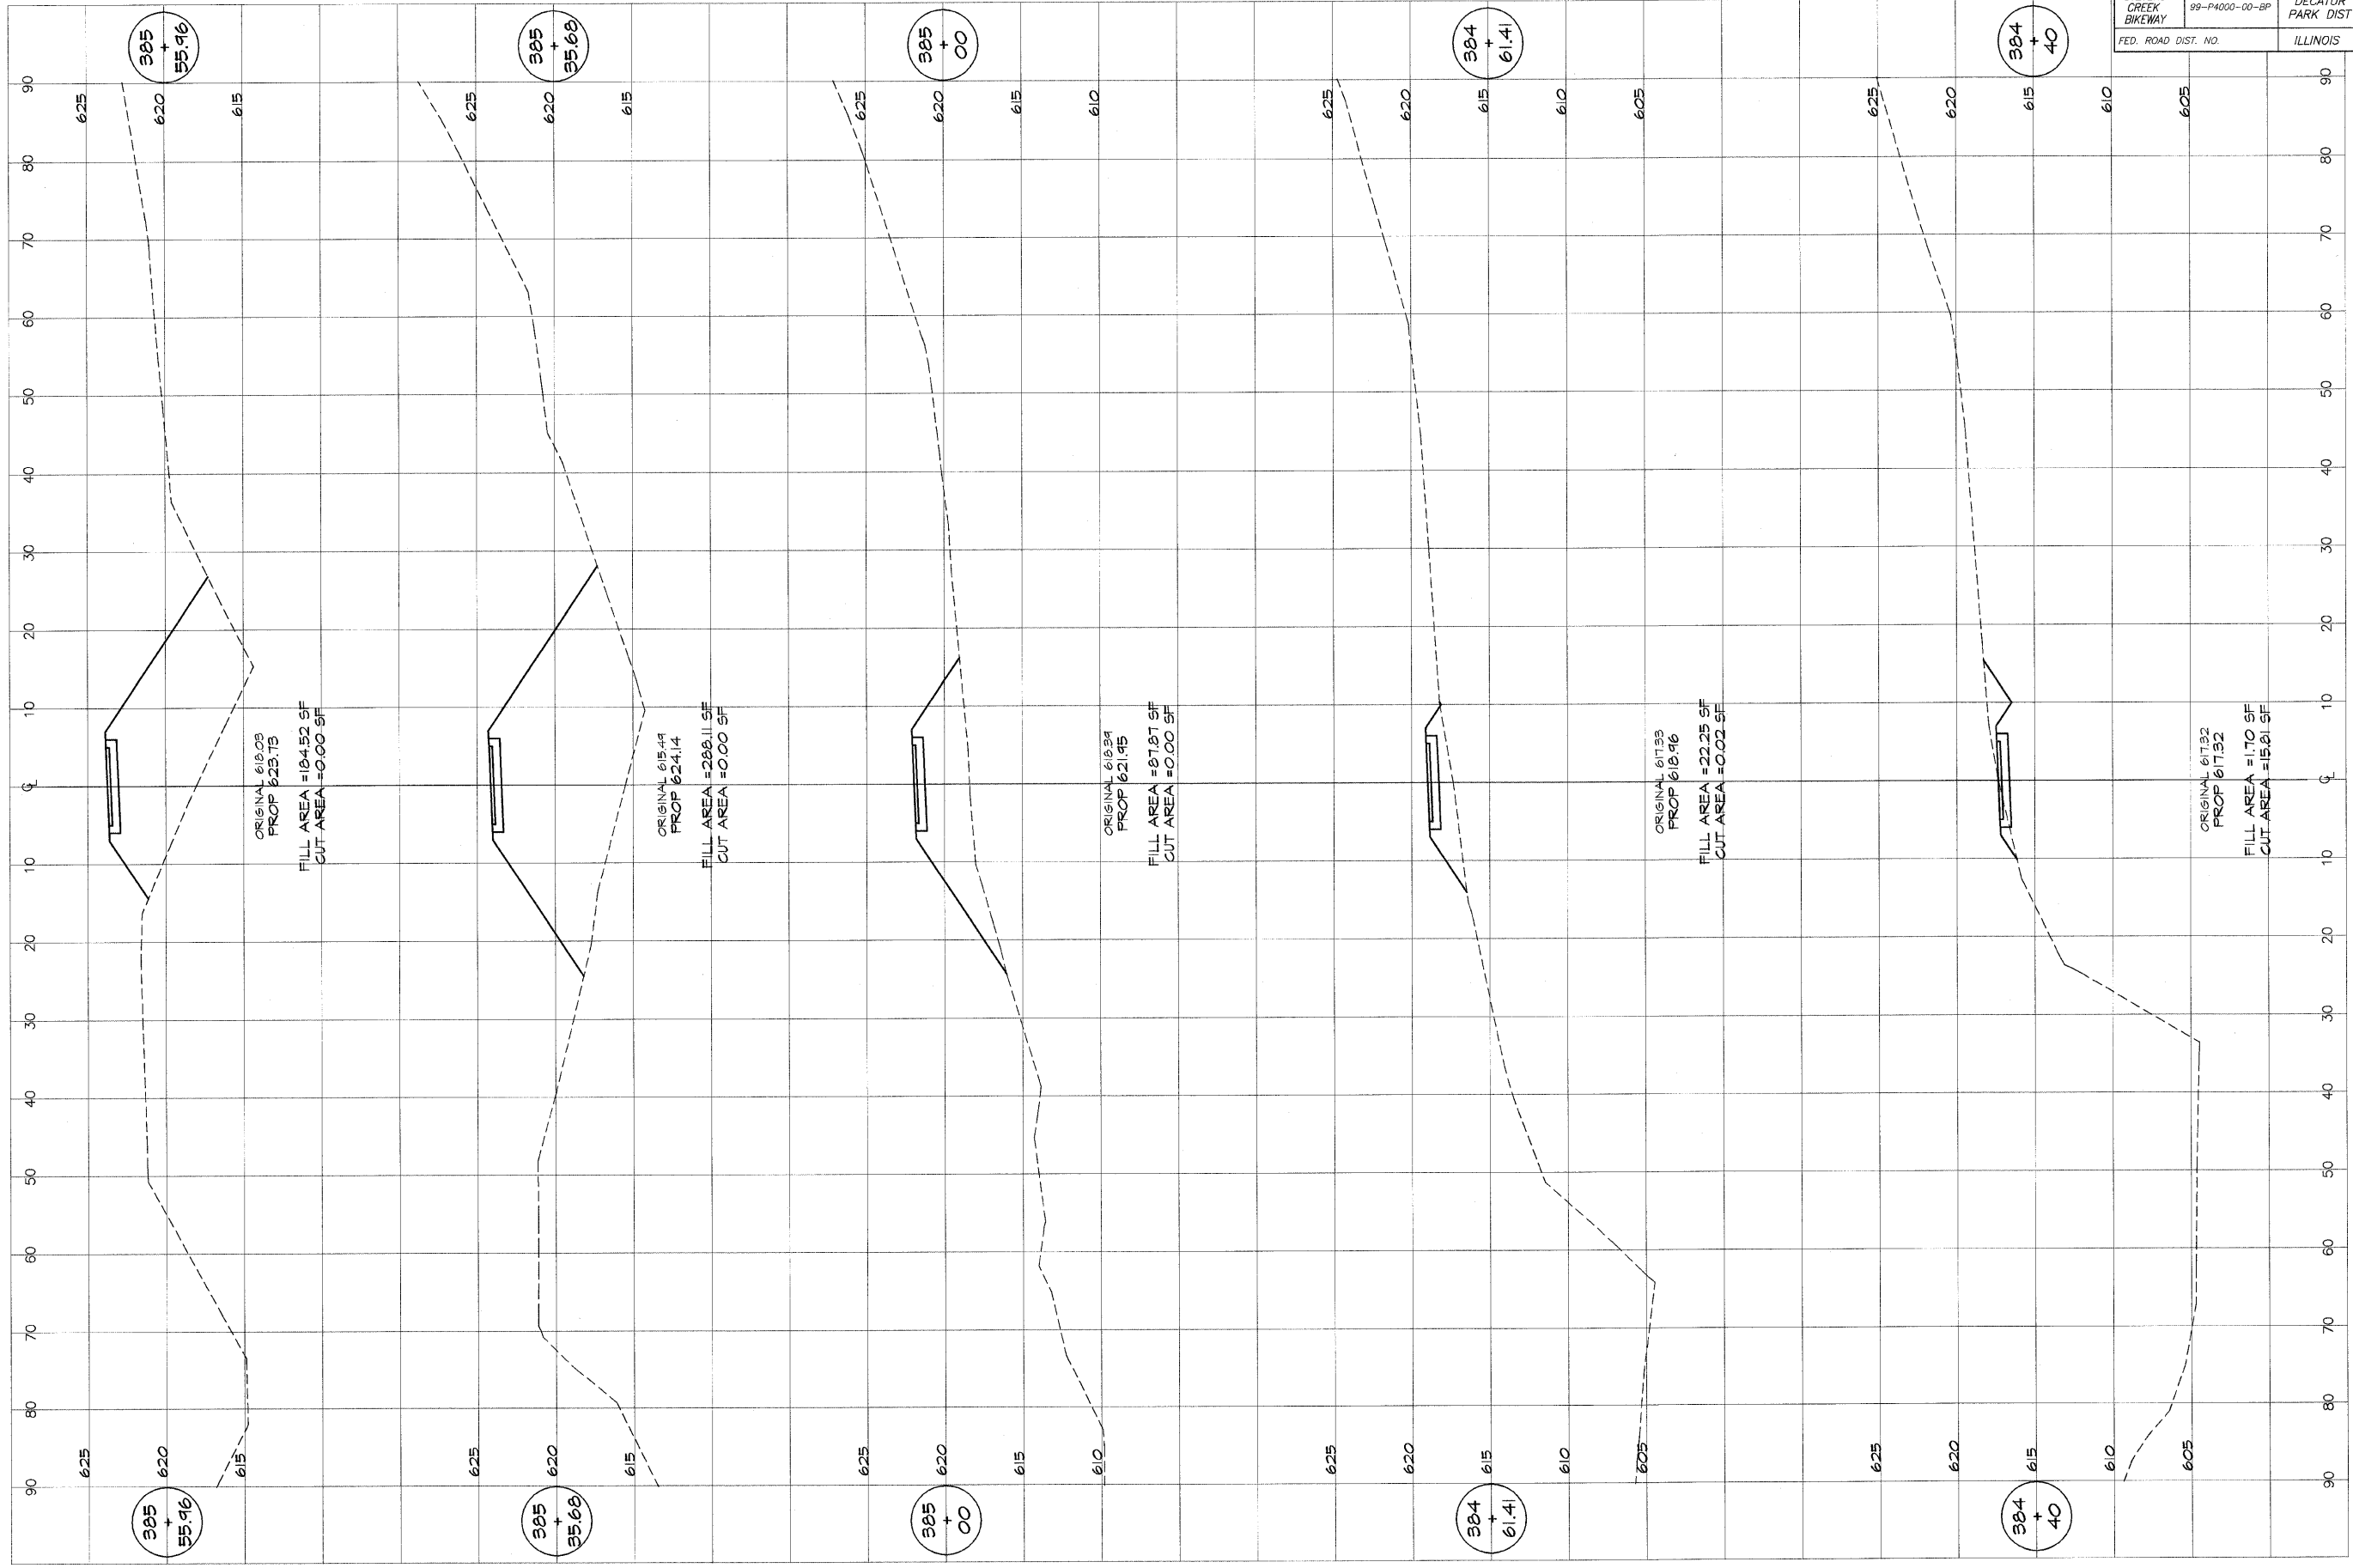

**BARNARD & ASSOCIATES, INC.**  
 Consulting Engineers  
 1100 S. WASHINGTON ST.  
 DECATUR, ILLINOIS 62521

REVISIONS	NO.	BY	DATE

DESIGNED: MHP  
 DRAWN: P millis  
 FIELD BOOK: XXXX  
 SCALE: as noted  
 DATE: Jan 2004  
 JOB NO.: 49244

**DECATUR PARK DISTRICT**  
 STEVENS CREEK BIKEWAY - PHASE I  
 CROSS SECTIONS  
 SUMMIT AVENUE ACCESS

SHEET NO.  
**115**  
 OF  
 145