


ROUTE NO.	SECTION	CITY	TOTAL SHEETS	SHEET NO.
STEVENS CREEK BIKEWAY	99-P4000-00-BP	DECATUR PARK DIST	145	118
FED. ROAD DIST. NO.		ILLINOIS	PROJECT TE-0007(27)	

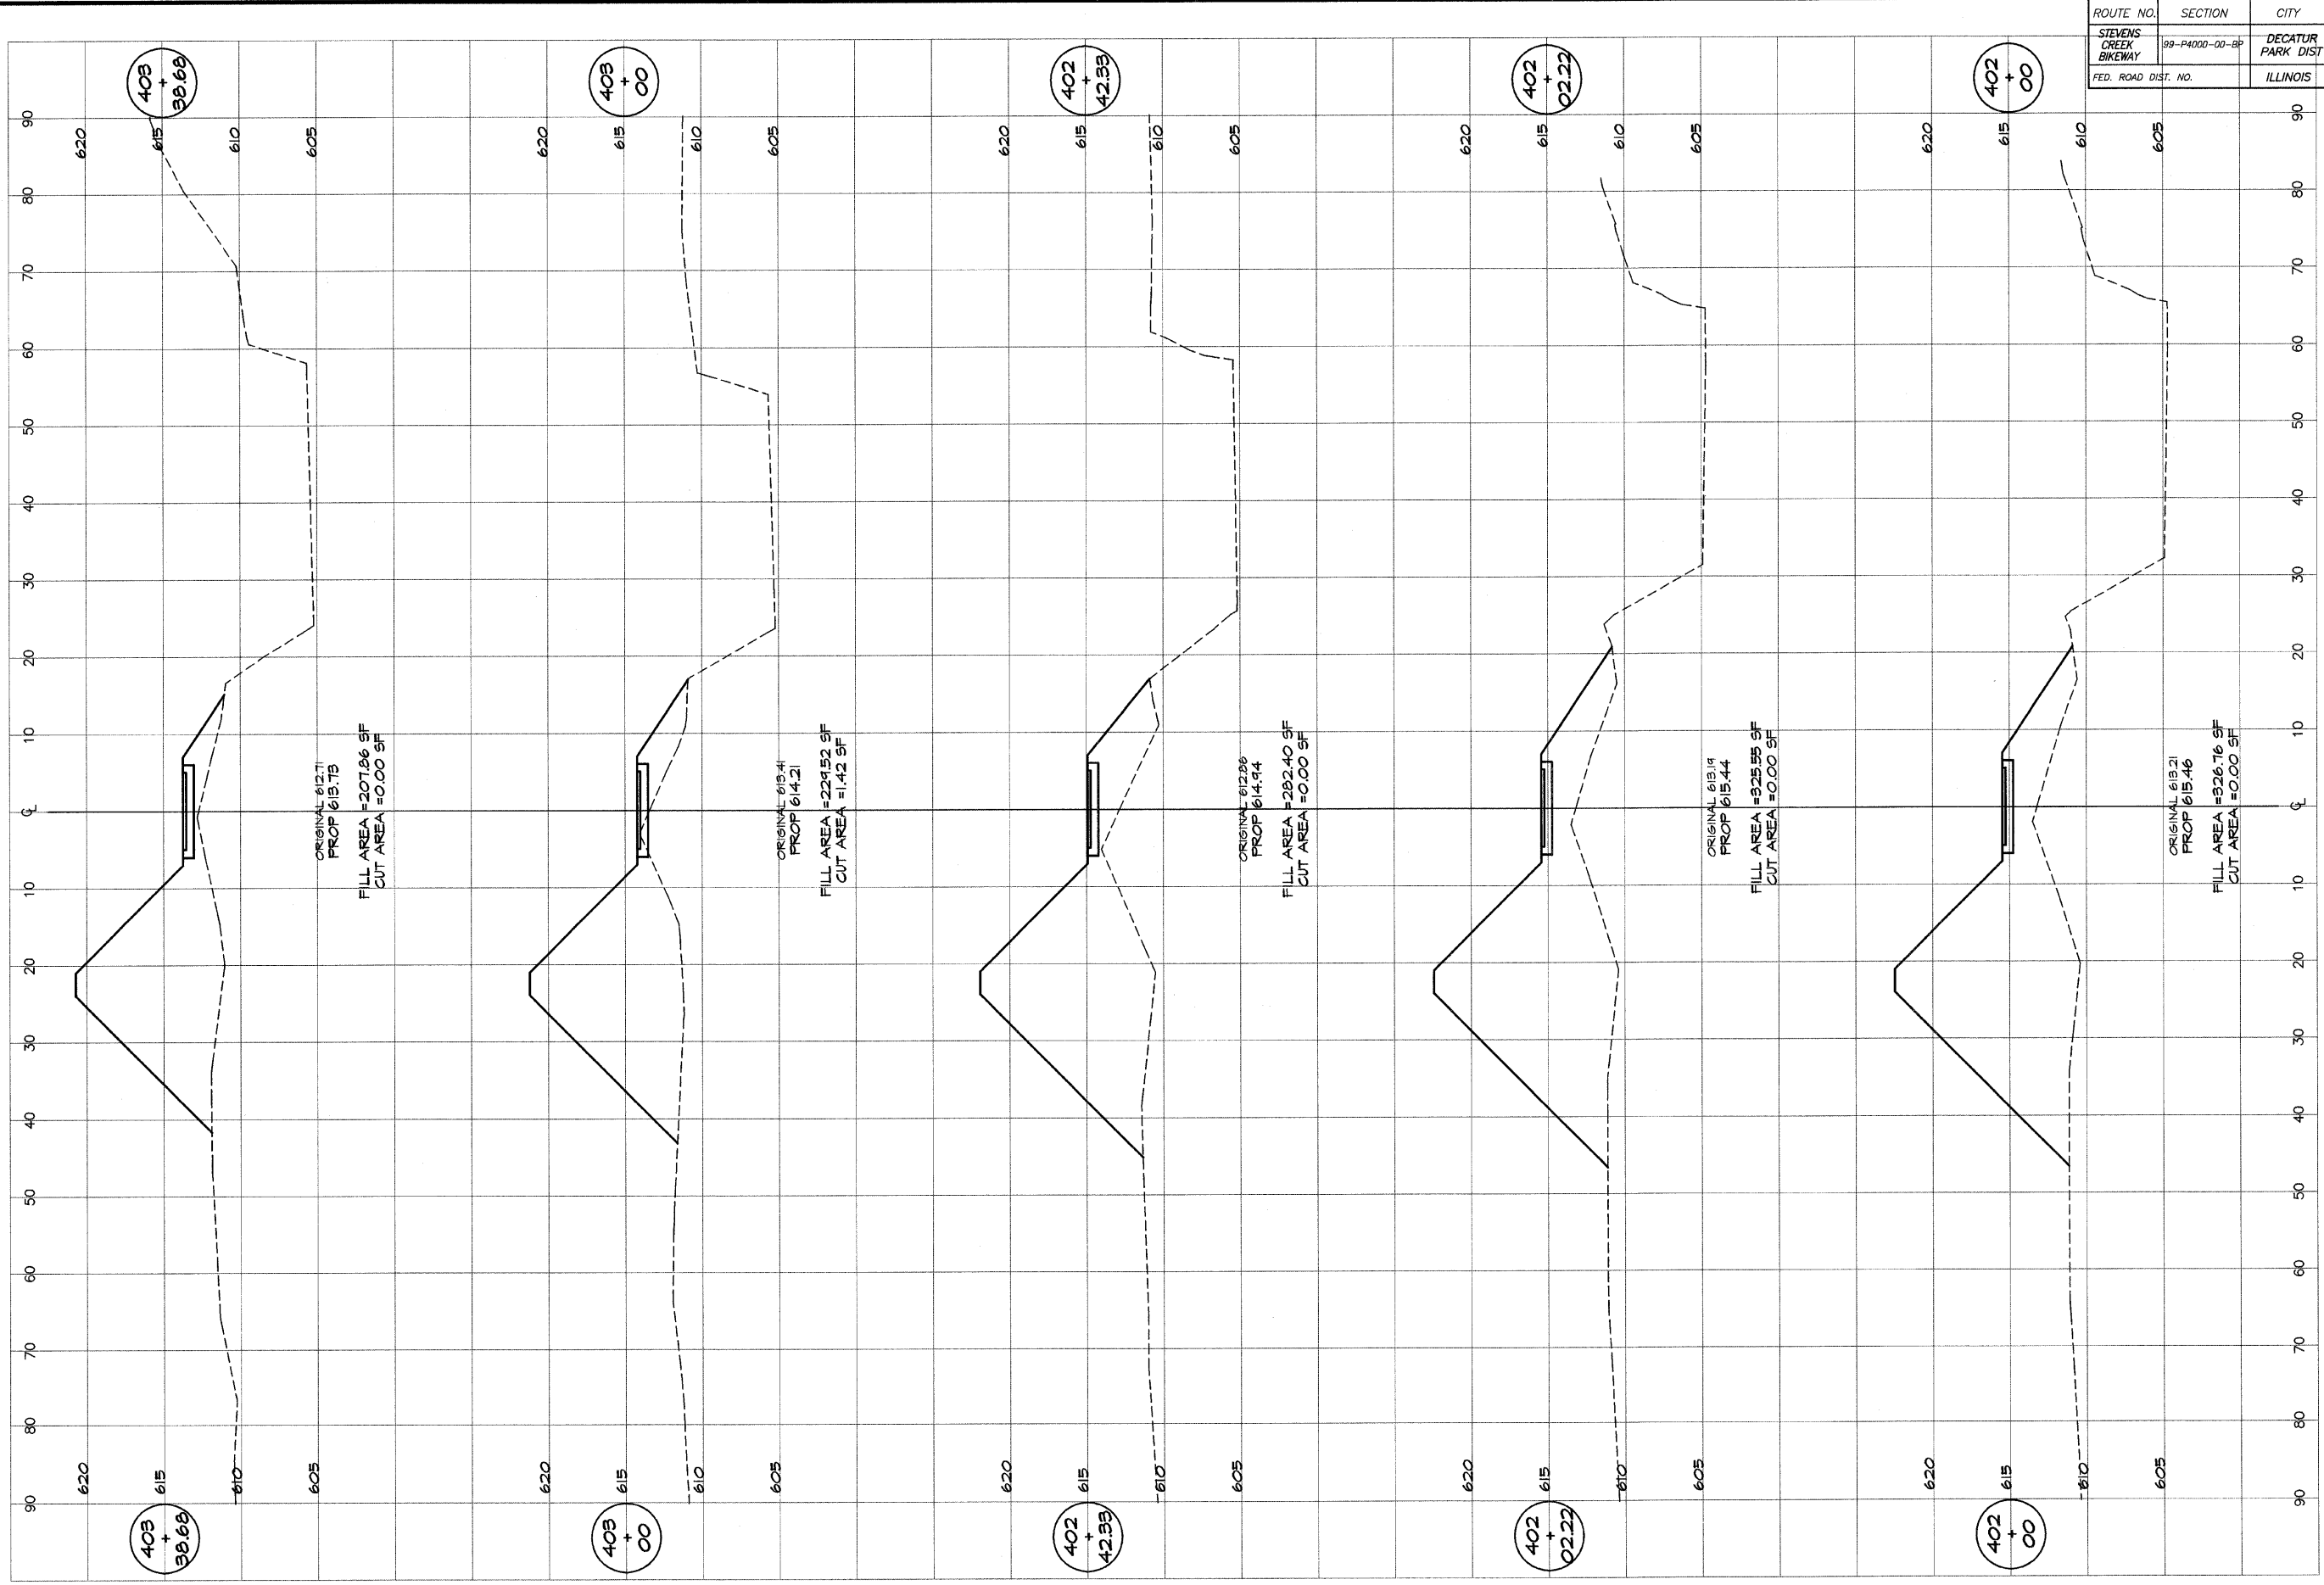

BAINBRIDGE & ASSOCIATES, INC.
GEB
MILANSKI
 Consulting Engineers
 1000 W. TAYLOR ST.
 DECATUR, ILLINOIS 62521
 Phone: 312-401-1885

REVISIONS	SCALE	DESIGNED	DATE
NO. BY DATE	as noted	MHP	Jan 2004
		P millis	9/9/04
		FIELD BOOK	XXX
		JOB NO.	

DECATUR PARK DISTRICT
STEVENS CREEK BIKEWAY - PHASE I
CROSS SECTIONS
SUMMIT TO GREENDELL