


ROUTE NO.	SECTION	CITY	TOTAL SHEETS	SHEET NO.
STEVENS CREEK BIKEWAY	99-P4000-00-0P	DECATUR PARK DIST	145	120A
ROAD DIST. NO.	ILLINOIS		PROJECT TE-00D7(27)	

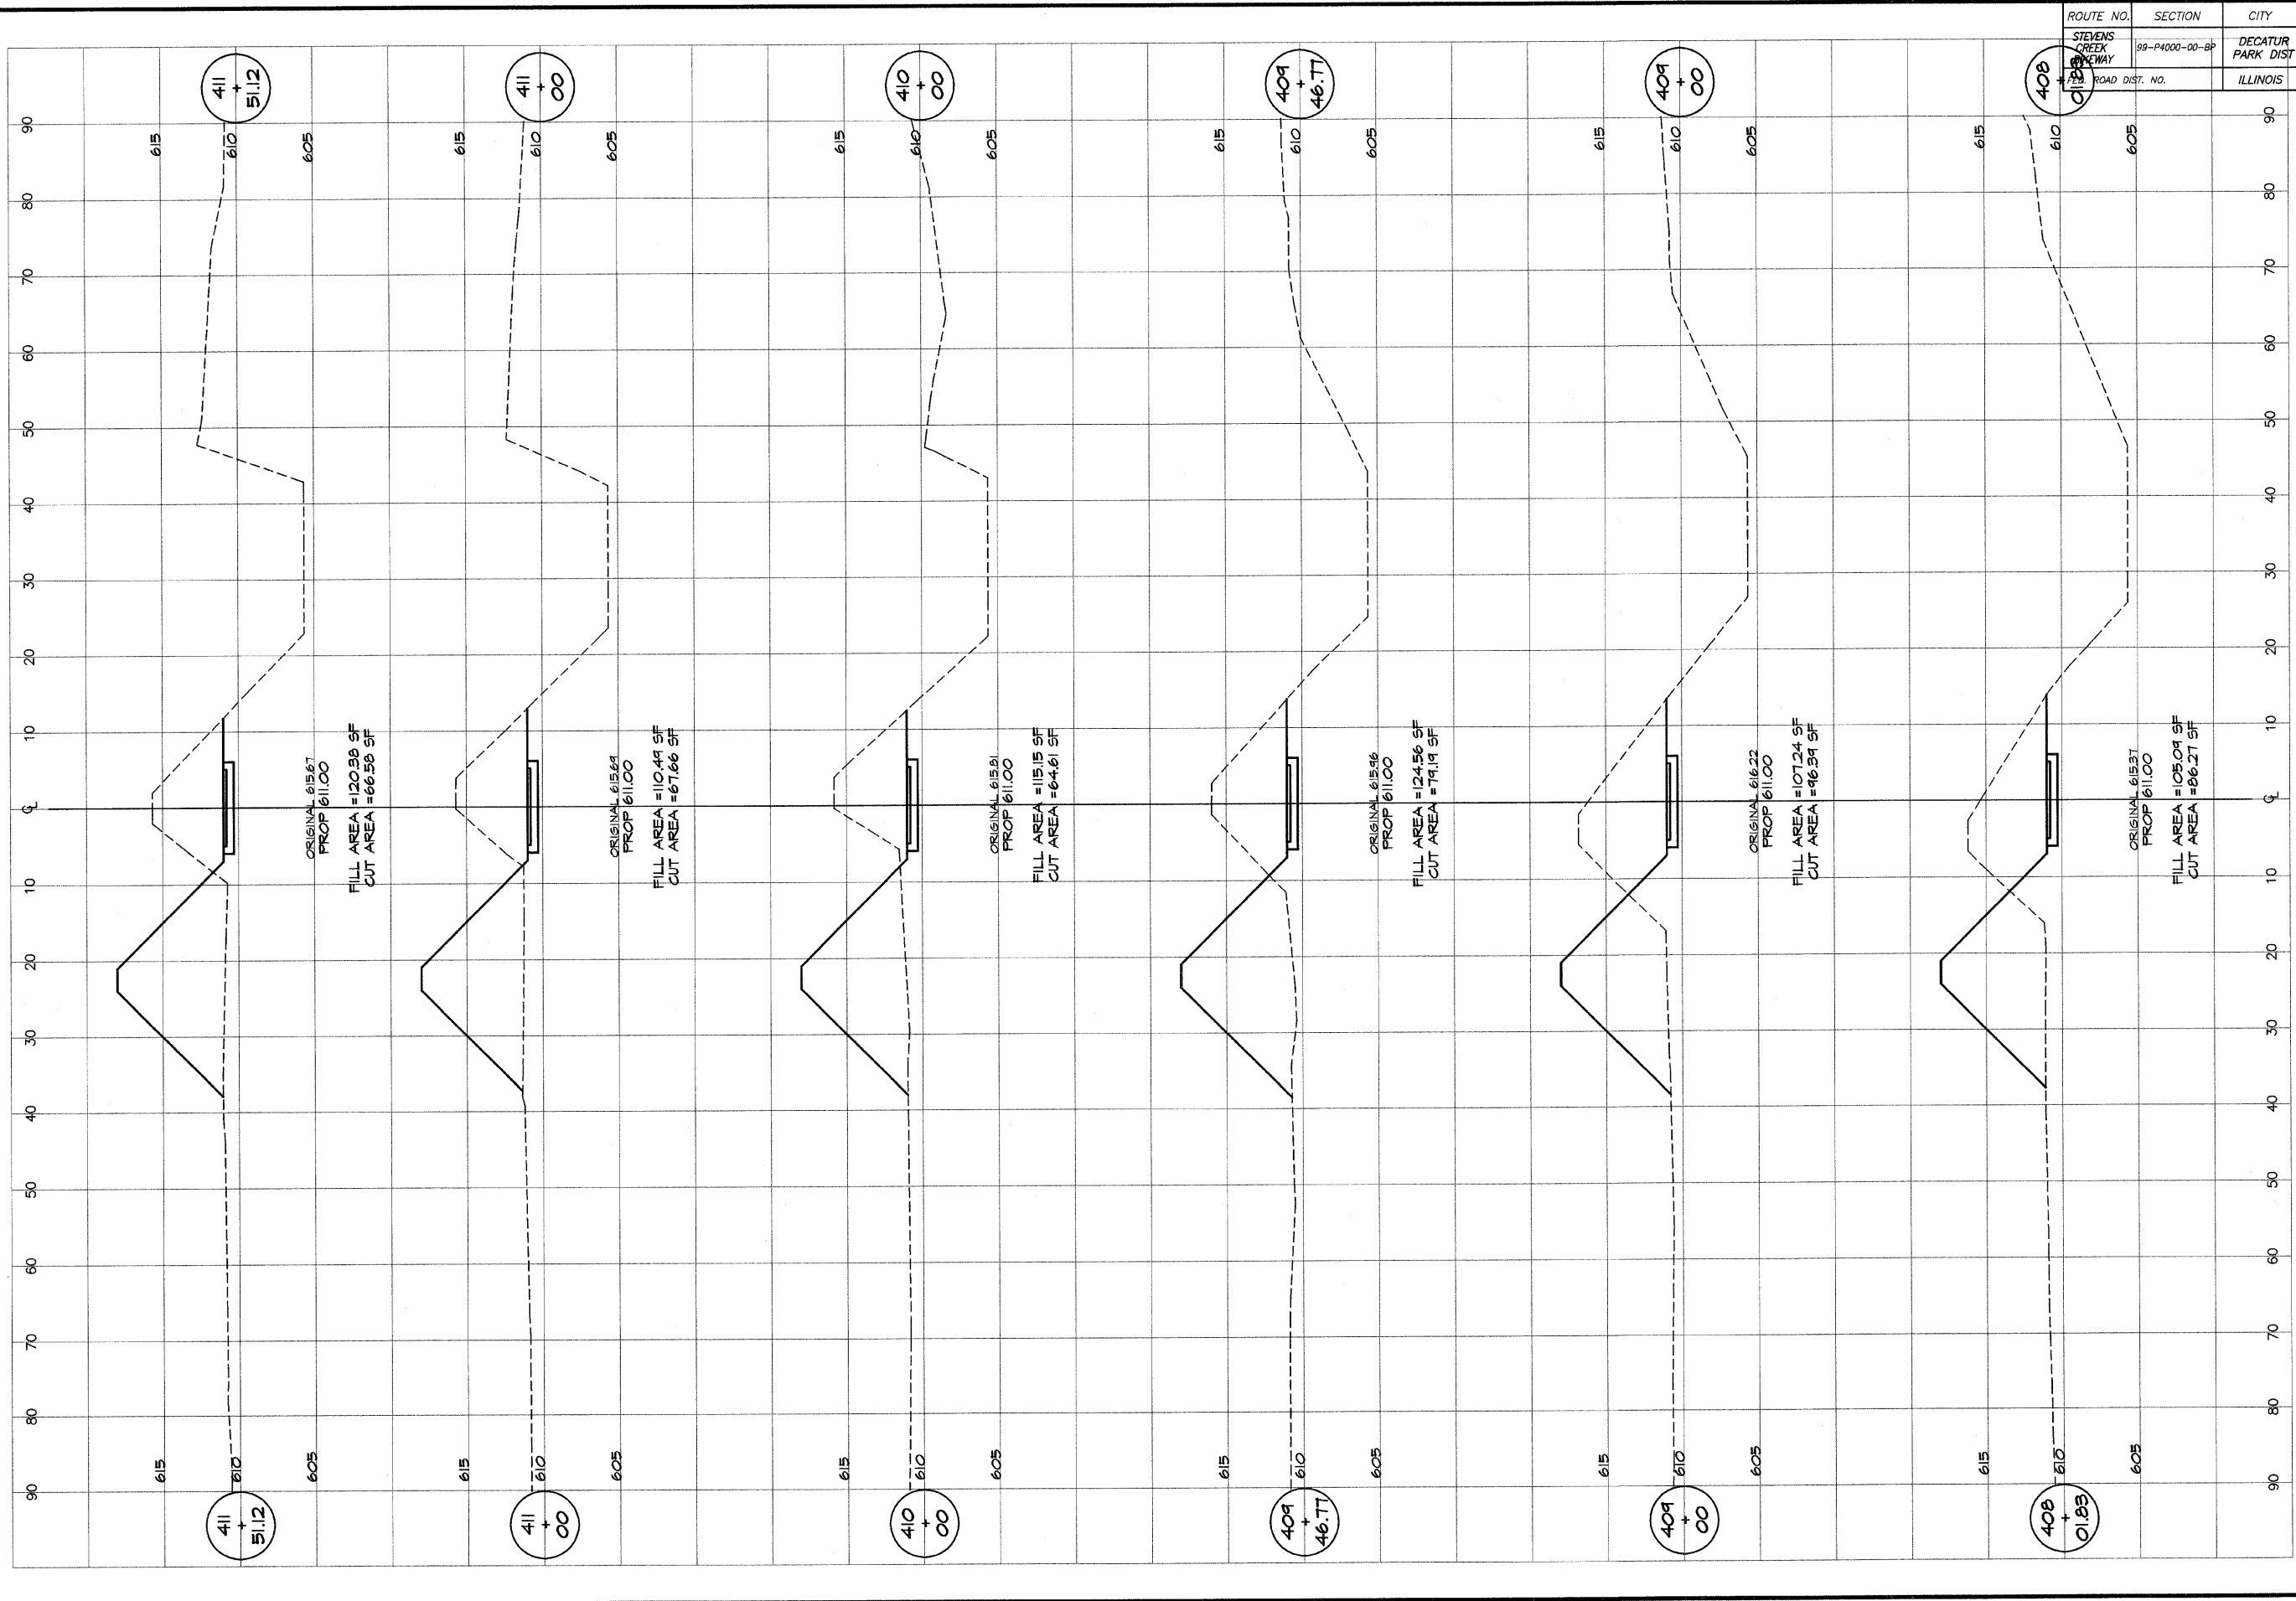

BAINBRIDGE
G&B
MULARSKI
 & ASSOCIATES, INC.
 Consulting Engineers
 1000 W. WYOMING ST.
 DECATUR, ILLINOIS
 State License 184-001280

DESIGNED		SCALE		REVISIONS	
N/HP	DATE	as noted	NO.	BY	DATE
P m/s	Jan 2004	as noted			
FIELD BOOK	JOB NO.				
XXX	99094				

DECATUR PARK DISTRICT
 STEVENS CREEK BIKEWAY - PHASE I
 CROSS SECTIONS
 SUMMIT TO GREENDELL