


ROUTE NO. STEVENS CREEK BIKEWAY	SECTION 99-P4000-00-BP	CITY DECATUR PARK DIST	TOTAL SHEETS 145	SHEET NO. 121
ROAD DIST. NO.	ILLINOIS	PROJECT	TE-0007(27)	

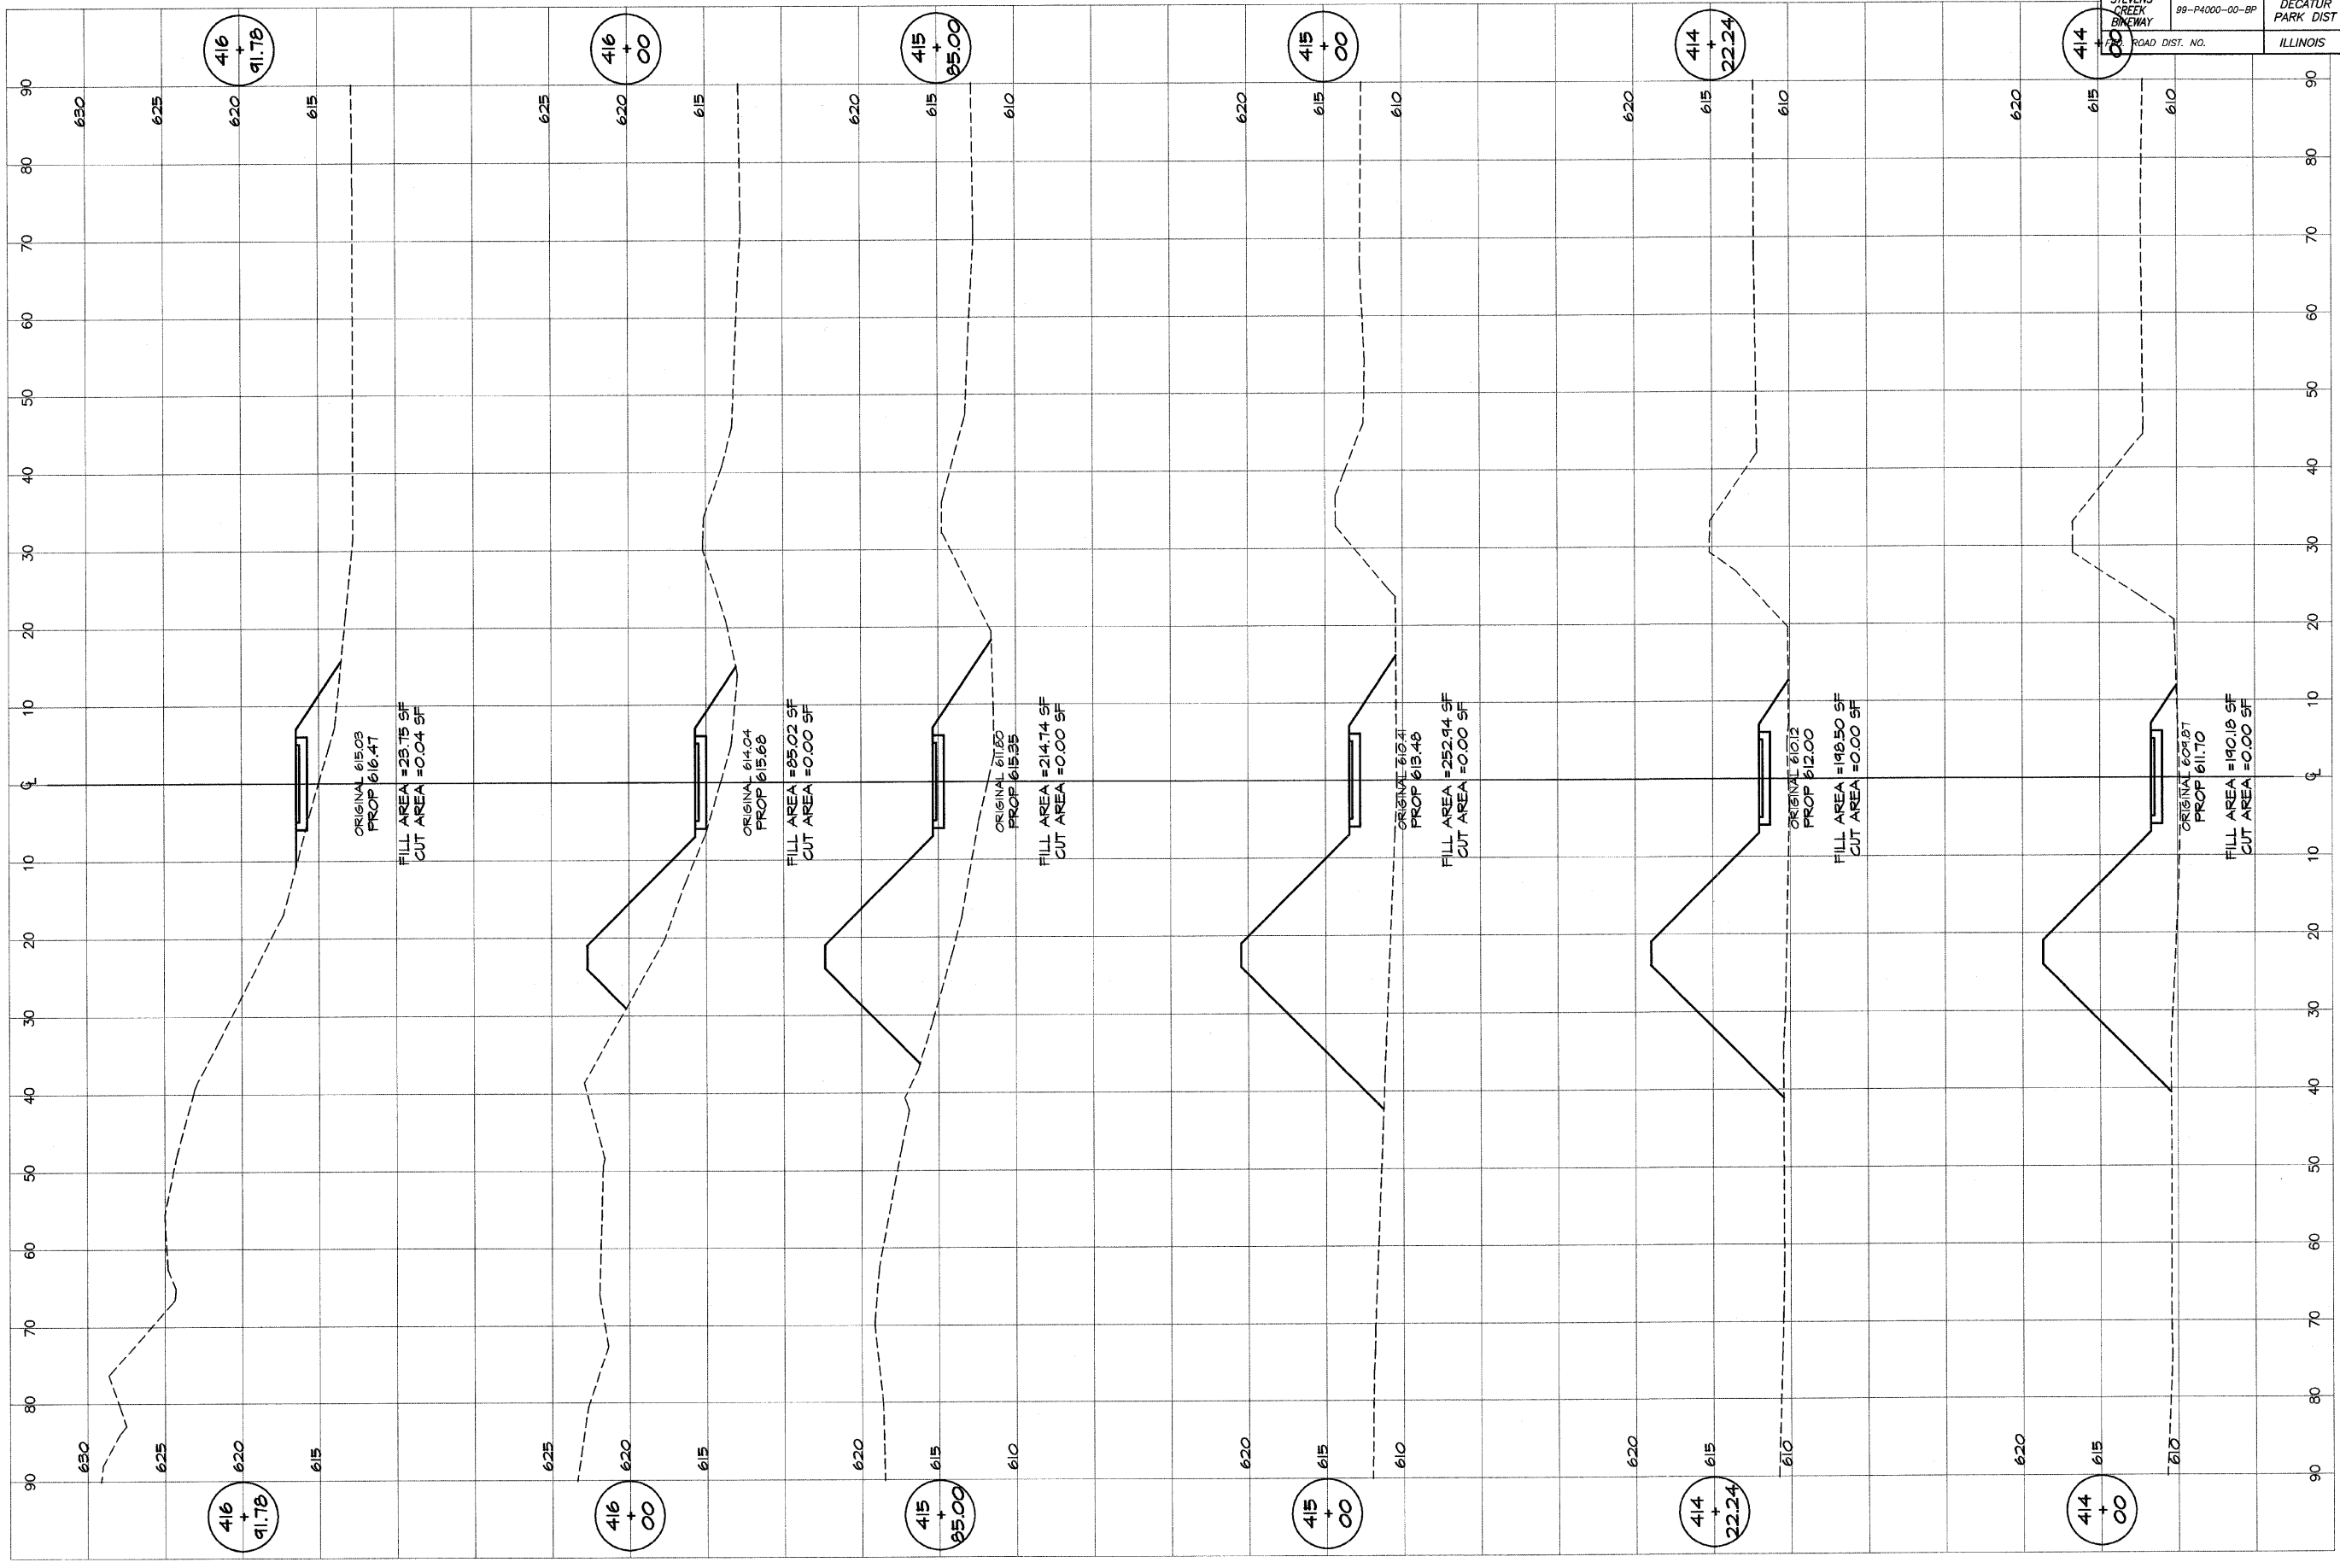

BATHURDGE & ASSOCIATES, INC.
GEB
 Consulting Engineers
 1001 W. INDOLETT ROAD
 DECATUR, ILLINOIS
 60155-1208

REVISIONS	SCALE	DESIGNED
NO. BY DATE	as noted	MHP
	DATE	DRAWN
	Jan 2004	P. Mills
	JOB NO.	FIELD BOOK
	490497	XXX

DECATUR PARK DISTRICT
 STEVENS CREEK BIKEWAY - PHASE I
 CROSS SECTIONS
 SUMMIT TO GREENDELL