


ROUTE NO.	SECTION	CITY	TOTAL SHEETS	SHEET NO.
STEVENS CREEK BIKEWAY	99-P4000-00-BP	DECATUR PARK DIST	145	123
ROAD DIST. NO.	ILLINOIS		PROJECT TE-0007(27)	

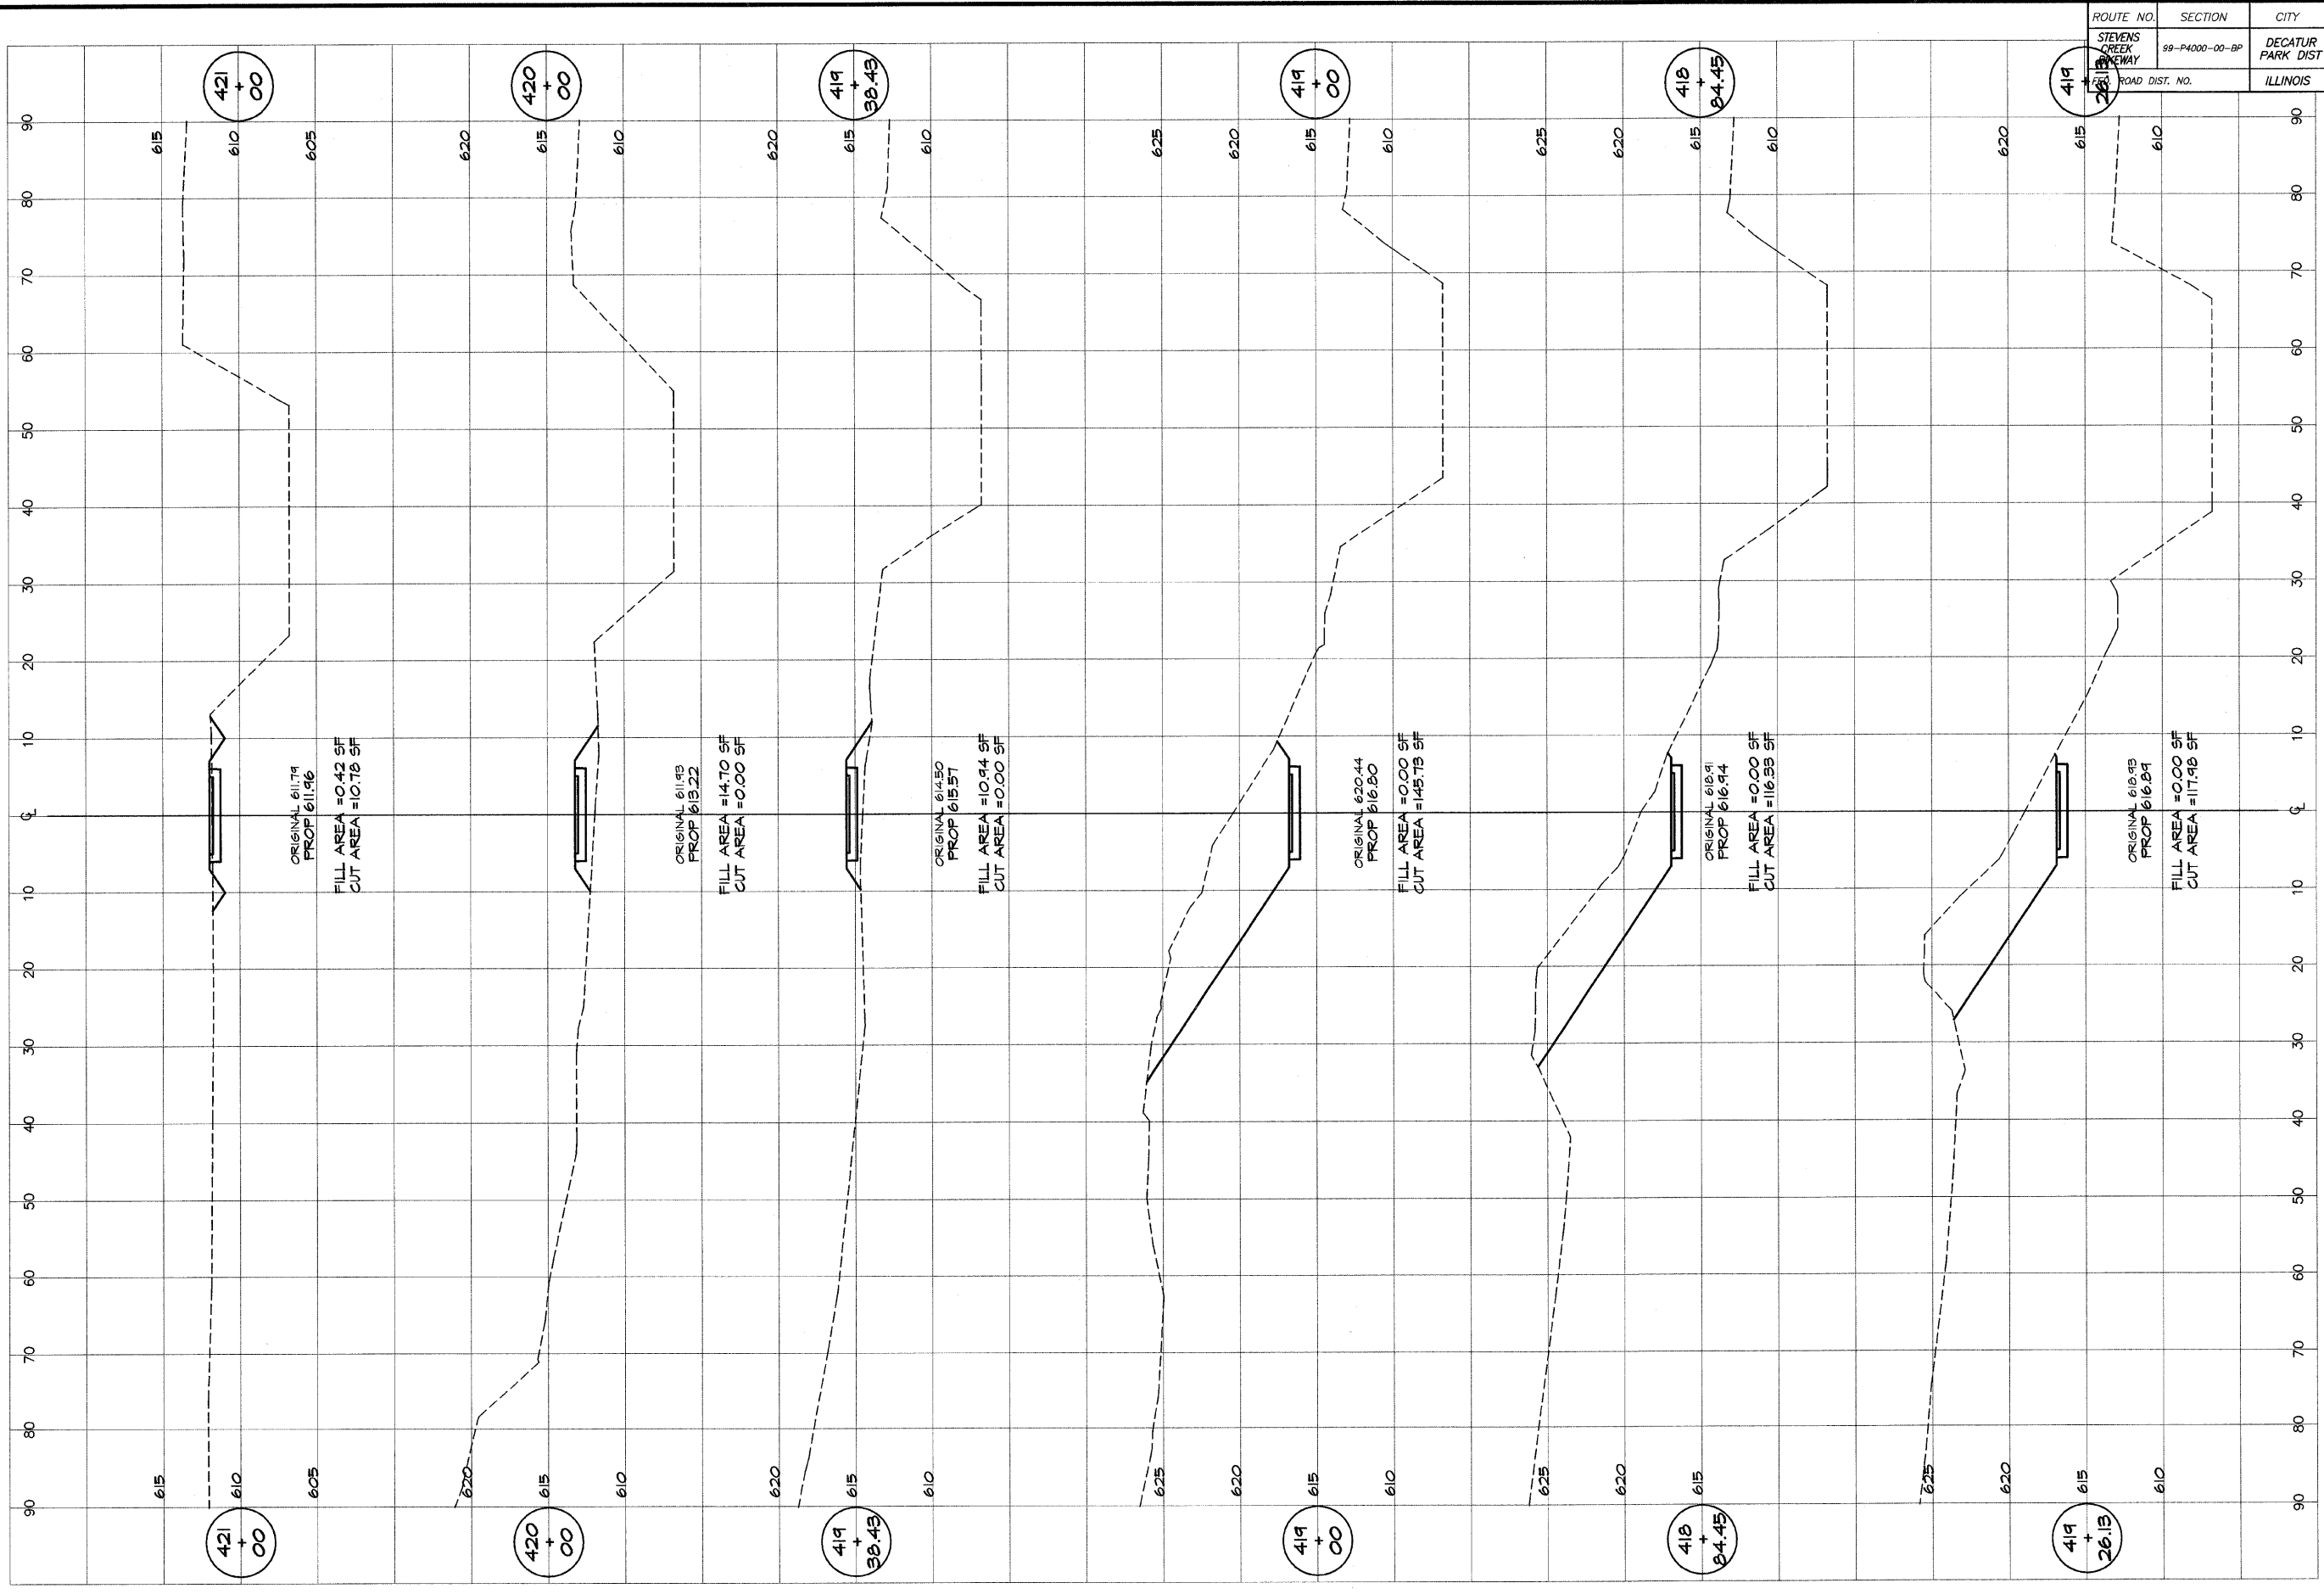

**BAINBRIDGE & ASSOCIATES, INC.**  
**G&E**  
**MILANSKI**  
 Consulting Engineers  
 1100 S. ILLINOIS  
 DECATUR, ILLINOIS 62521  
 Illinois License 184-002286

REVISIONS	SCALE	DESIGNED
NO.	BY	DATE
	as noted	Mmp
	Jan 2004	Drawn
	9/09/04	p mls
		FIELD BOOK
		XXX

**DECATUR PARK DISTRICT**  
**STEVENS CREEK BIKEWAY - PHASE I**  
**CROSS SECTIONS**  
**SUMMIT TO GREENDELL**