


ROUTE NO. STEVENS CREEK BIKEWAY	SECTION 99-P4000-00-BP	CITY DECATUR PARK DIST	TOTAL SHEETS 145	SHEET NO. 134
FED. ROAD DIST. NO.	ILLINOIS		PROJECT TE-0007(27)	

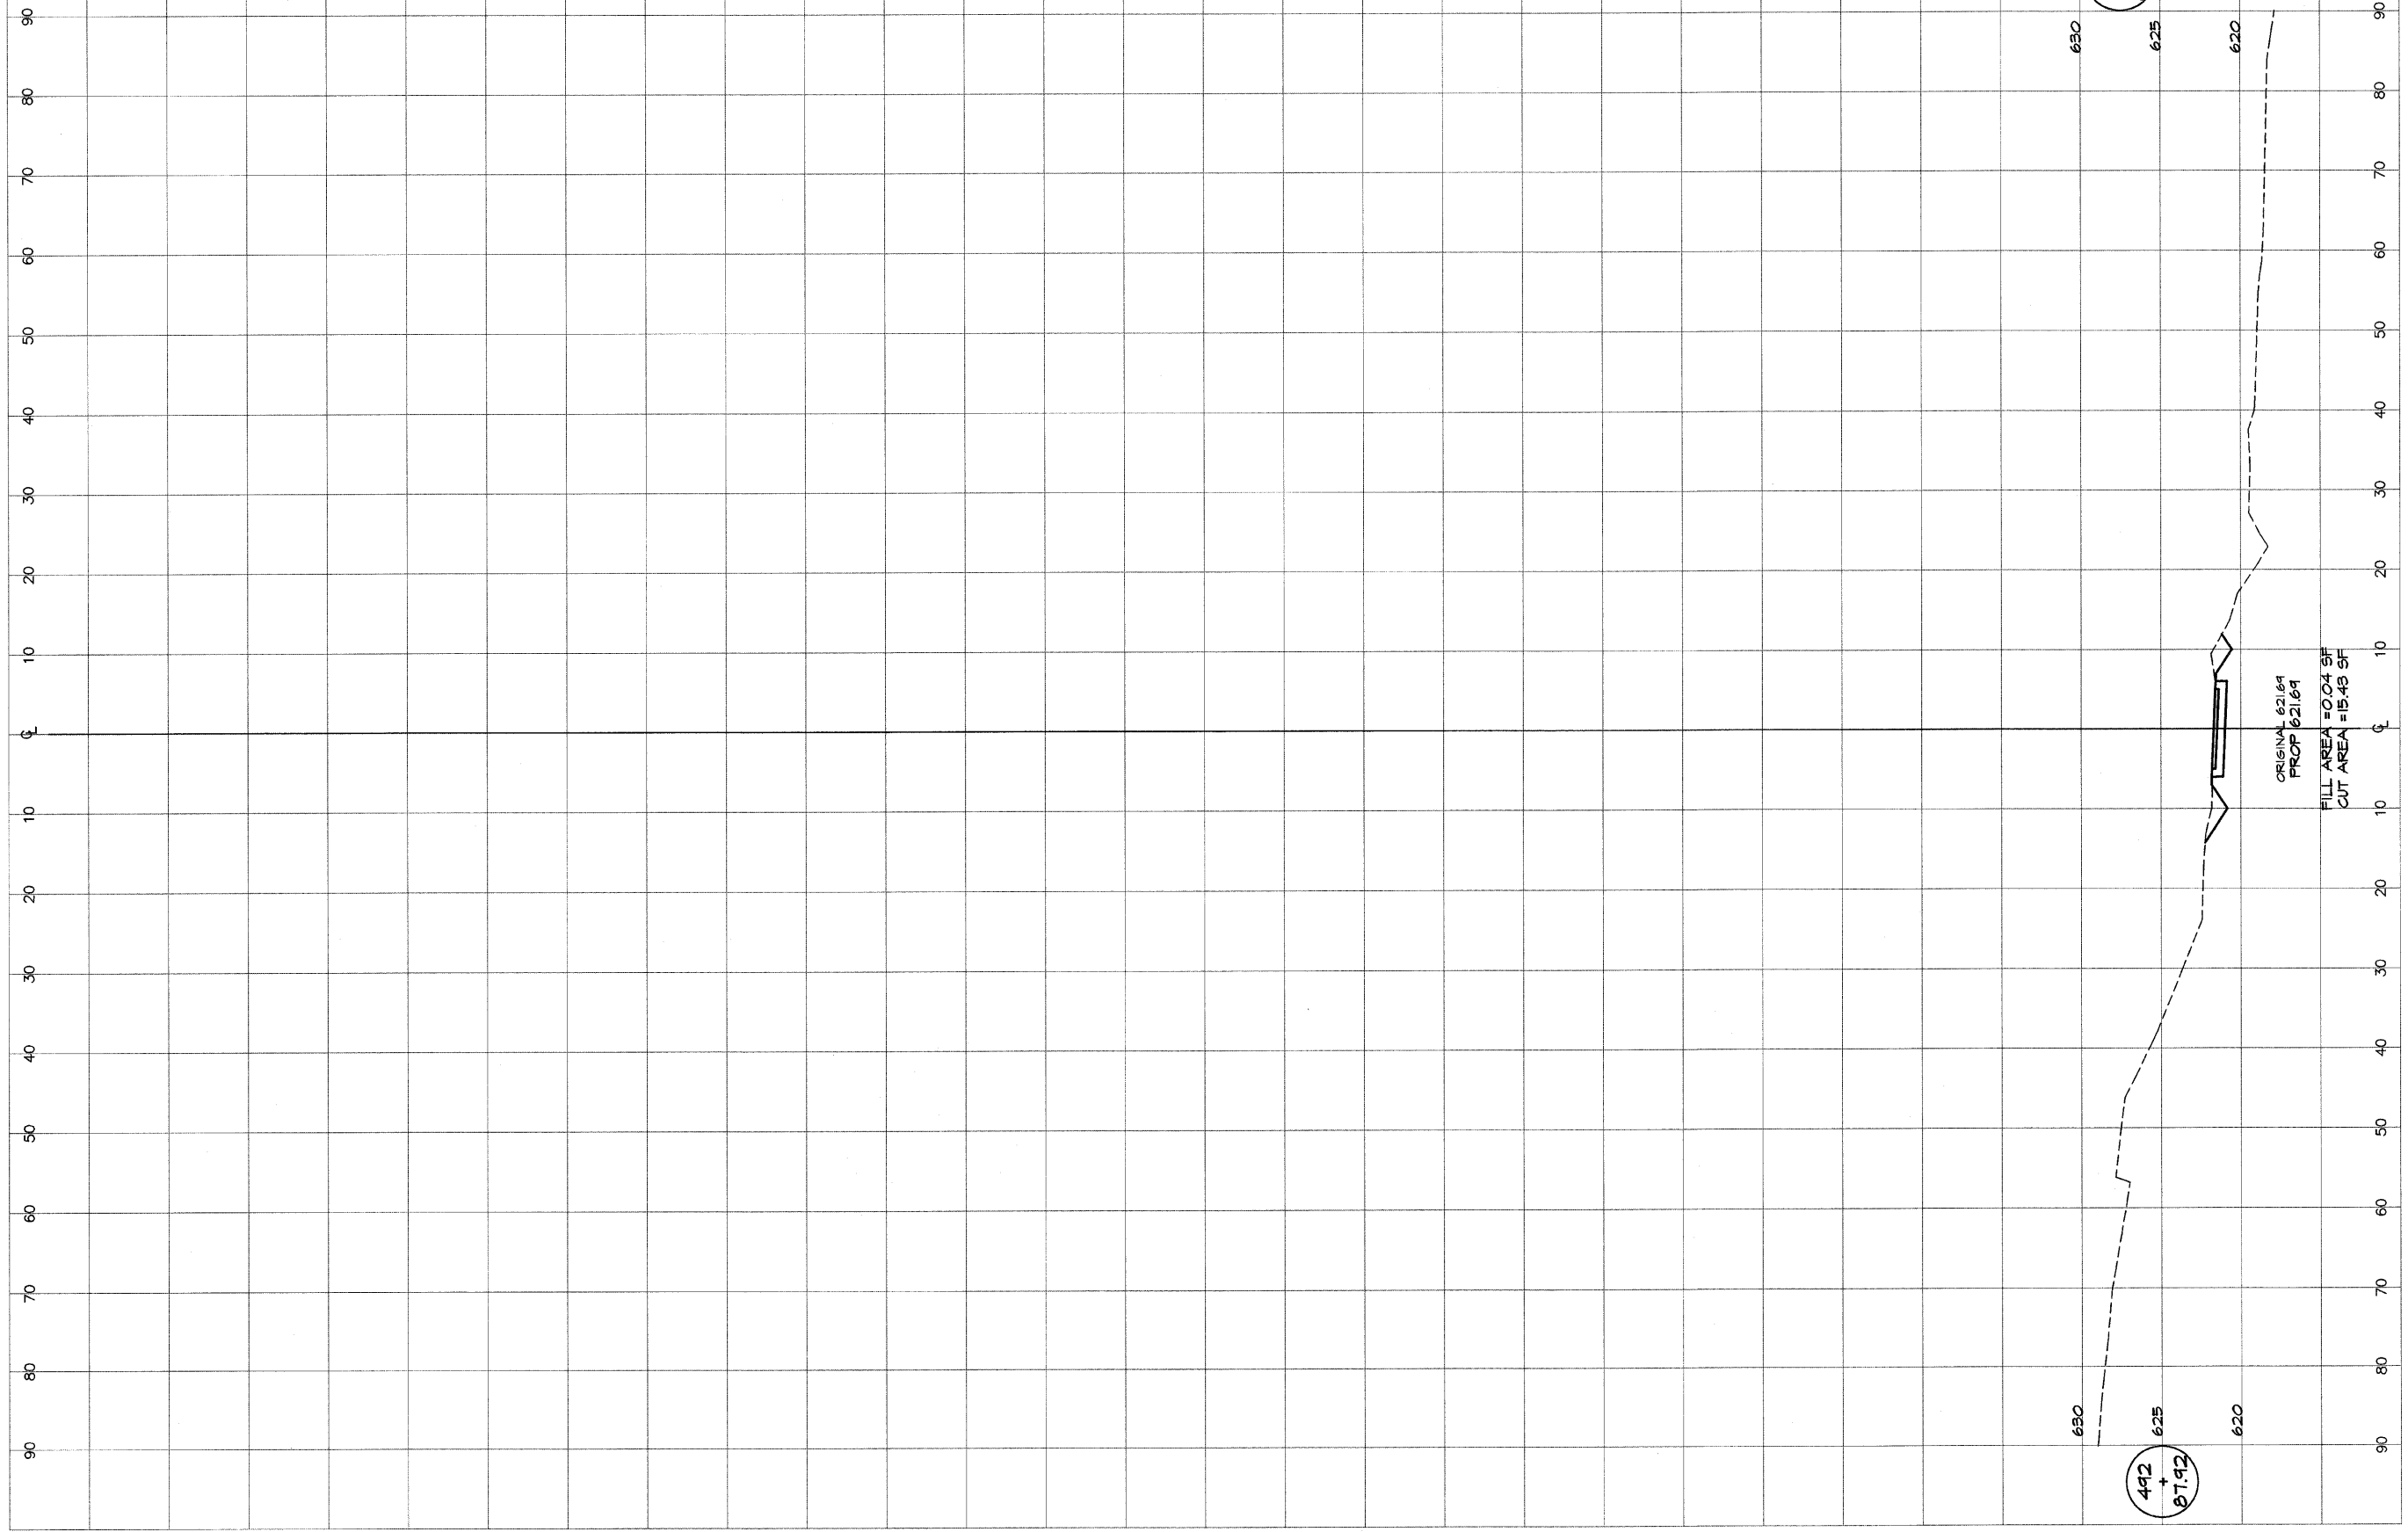

ORIGINAL 621.69  
PROP 621.69  
FILL AREA = 0.04 SF  
CUT AREA = 15.48 SF

**BAINBRIDGE & ASSOCIATES, INC.**  
Consulting Engineers  
**MLANSKI**  
Professional Engineer  
DECATUR, ILLINOIS  
Ill. License # 184-001286

REVISIONS	
NO.	DATE

DESIGNED MHP	SCALE as noted
DRAWN P. Mills	DATE Jan 2004
FIELD BOOK XXX	JOB NO. 99099

**DECATUR PARK DISTRICT**  
STEVENS CREEK BIKEWAY - PHASE I  
CROSS SECTIONS  
PERSHING ROAD ACCESS