


ROUTE NO.	SECTION	CITY	TOTAL SHEETS	SHEET NO.
STEVENS CREEK BIKEWAY	49-P4000-00-BP	DECATUR PARK DIST.	145	142
FED. ROAD DIST. NO.		ILLINOIS	PROJECT TE-0007(27)	
240	250	260	270	280

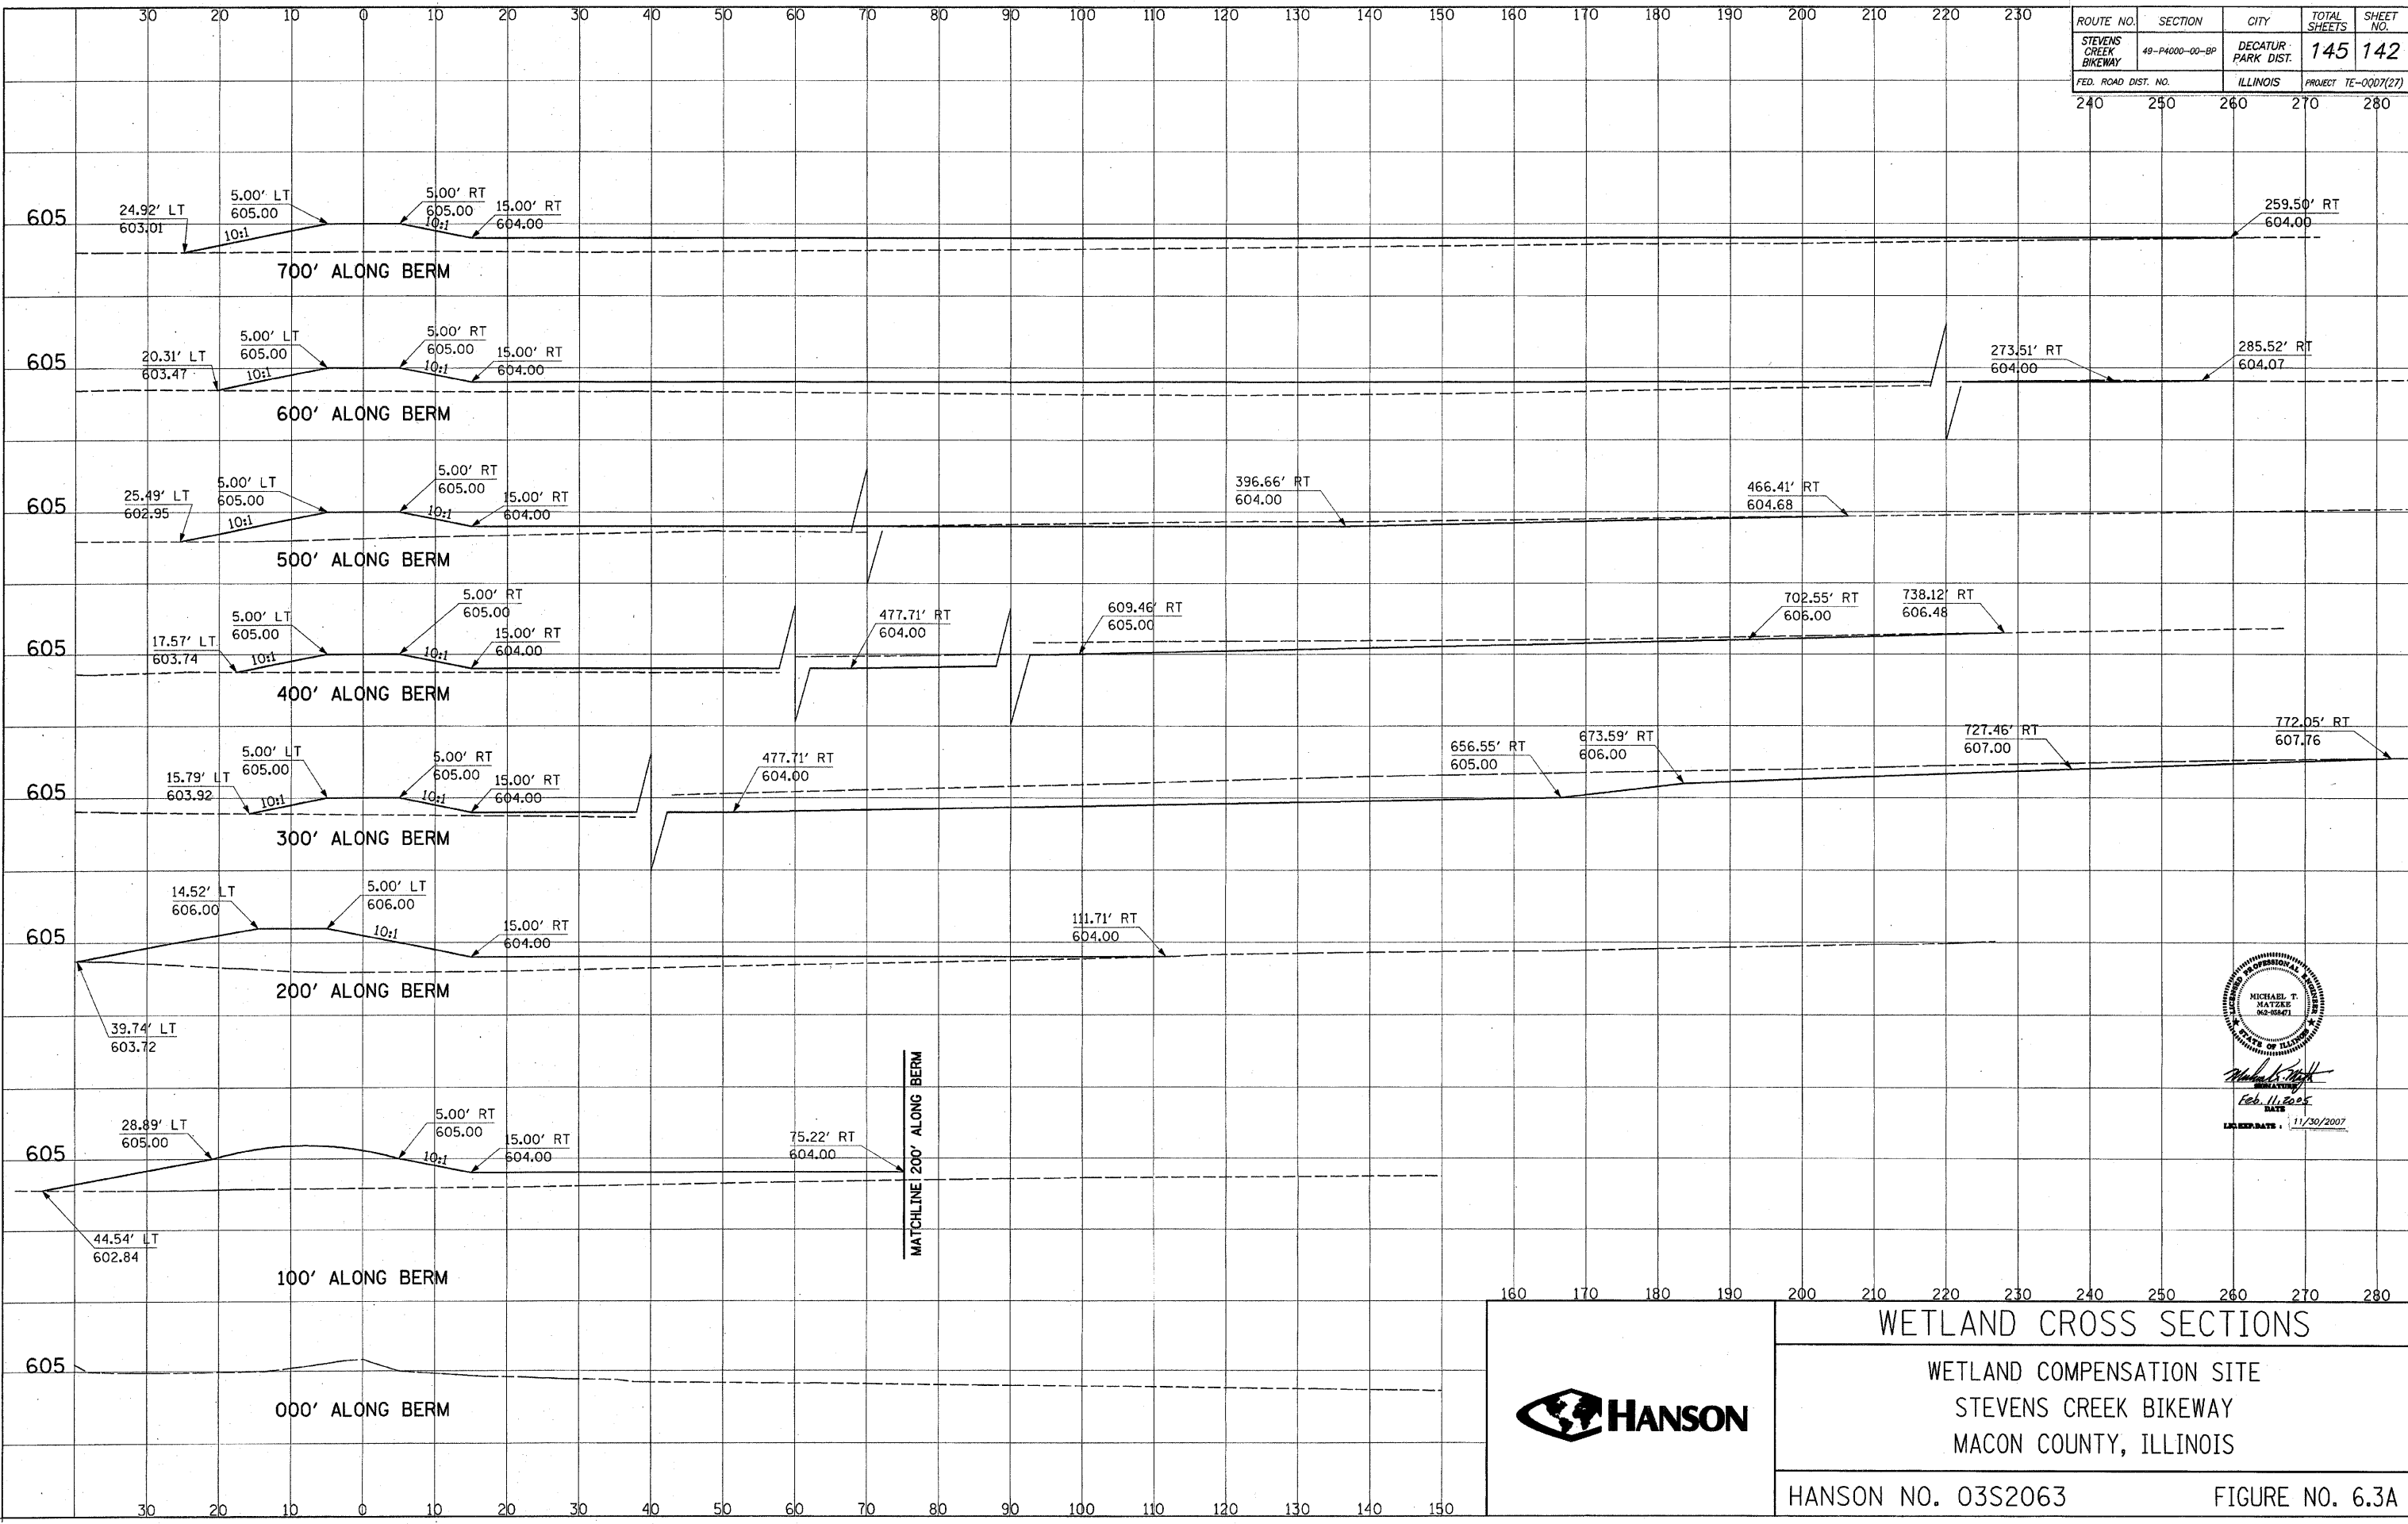

MICHAEL T. MATZKE

 No. 032-0041

 Feb. 11, 2005

 DATE

 EXPIRES DATE: 11/30/2007

02/11/2005
 1/03/05 032063 C:\M\Hanson\WET\BRM\5.dgn
 LAYOUT: RL: 11/02/04
 DRAWN: RL: 11/02/04
 REVIEWED: MS: 11/02/04



WETLAND CROSS SECTIONS

WETLAND COMPENSATION SITE
 STEVENS CREEK BIKEWAY
 MACON COUNTY, ILLINOIS

HANSON NO. 032063

FIGURE NO. 6.3A