


ROUTE NO.	SECTION	COUNTY	TOTAL SHEETS	SHEET NO.
TR 438	04-19123-00-BR	FAYETTE	13	13
FED. ROAD DIST. NO.		ILLINOIS	PROJECT	
			CONTRACT NO. 95567	

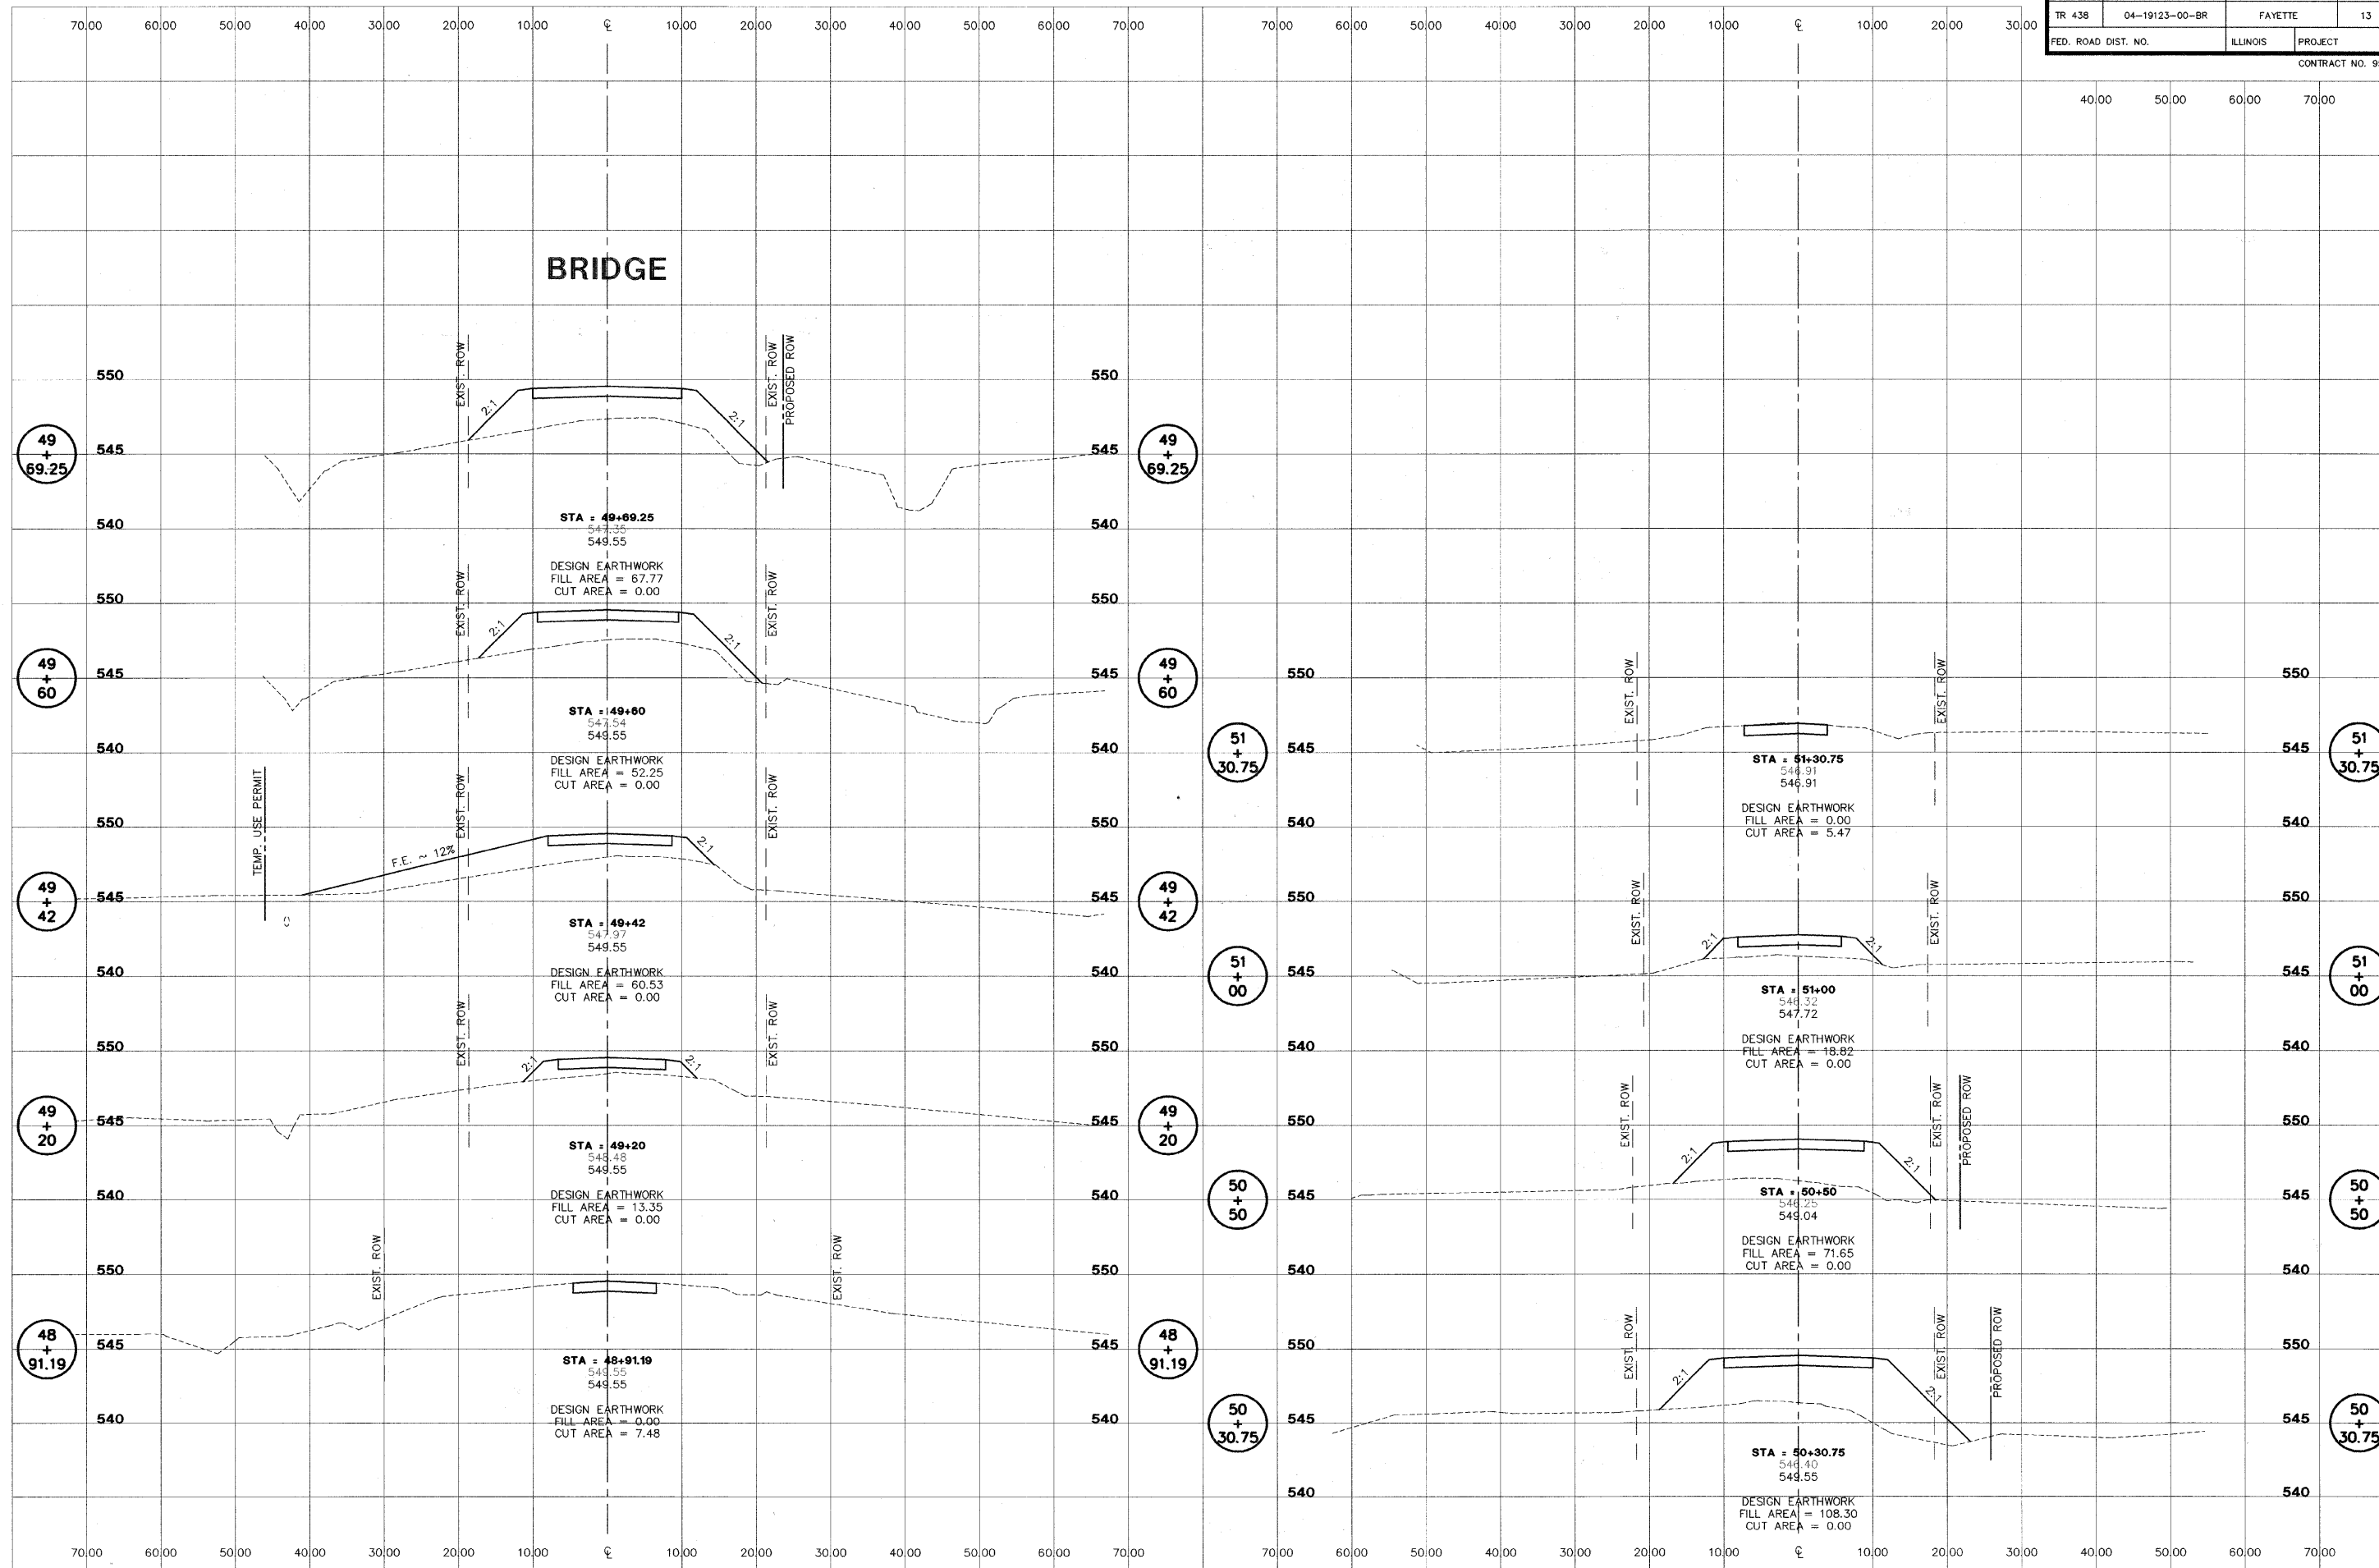

**STS | AECOM**  
 2524 S. Broadway  
 Salem, IL 62881  
 618.548.3500  
 www.sts-aecom.com  
 Copyright © 2008, by STS

**TR 438, SECTION 04-19123-00-BR  
 WHEATLAND ROAD DISTRICT  
 FAYETTE COUNTY, ILLINOIS**

**CROSS SECTIONS  
 STA. 48+91.19 TO 51+30.75**

SURVEY	JAS	CHECKED	DATE
DESIGN	MRQ	APPROVED	12/15/08
DRAWN	BLT, JSD		REVIS
			JOB NO. 200701116

\Projects\200701116\EP\001001.dwg, 12/15/2008 11:11:33 AM

I:\PROJECTS\200701116\EP\001001