


ROUTE NO. FAS 712 (CH 24)	SECTION 05-00110-00-DR	COUNTY FAYETTE	TOTAL SHEETS 34	SHEET NO. 21
FEDERAL AID PROJECT		ILLINOIS	PROJECT	

CONTRACT NO. 95577

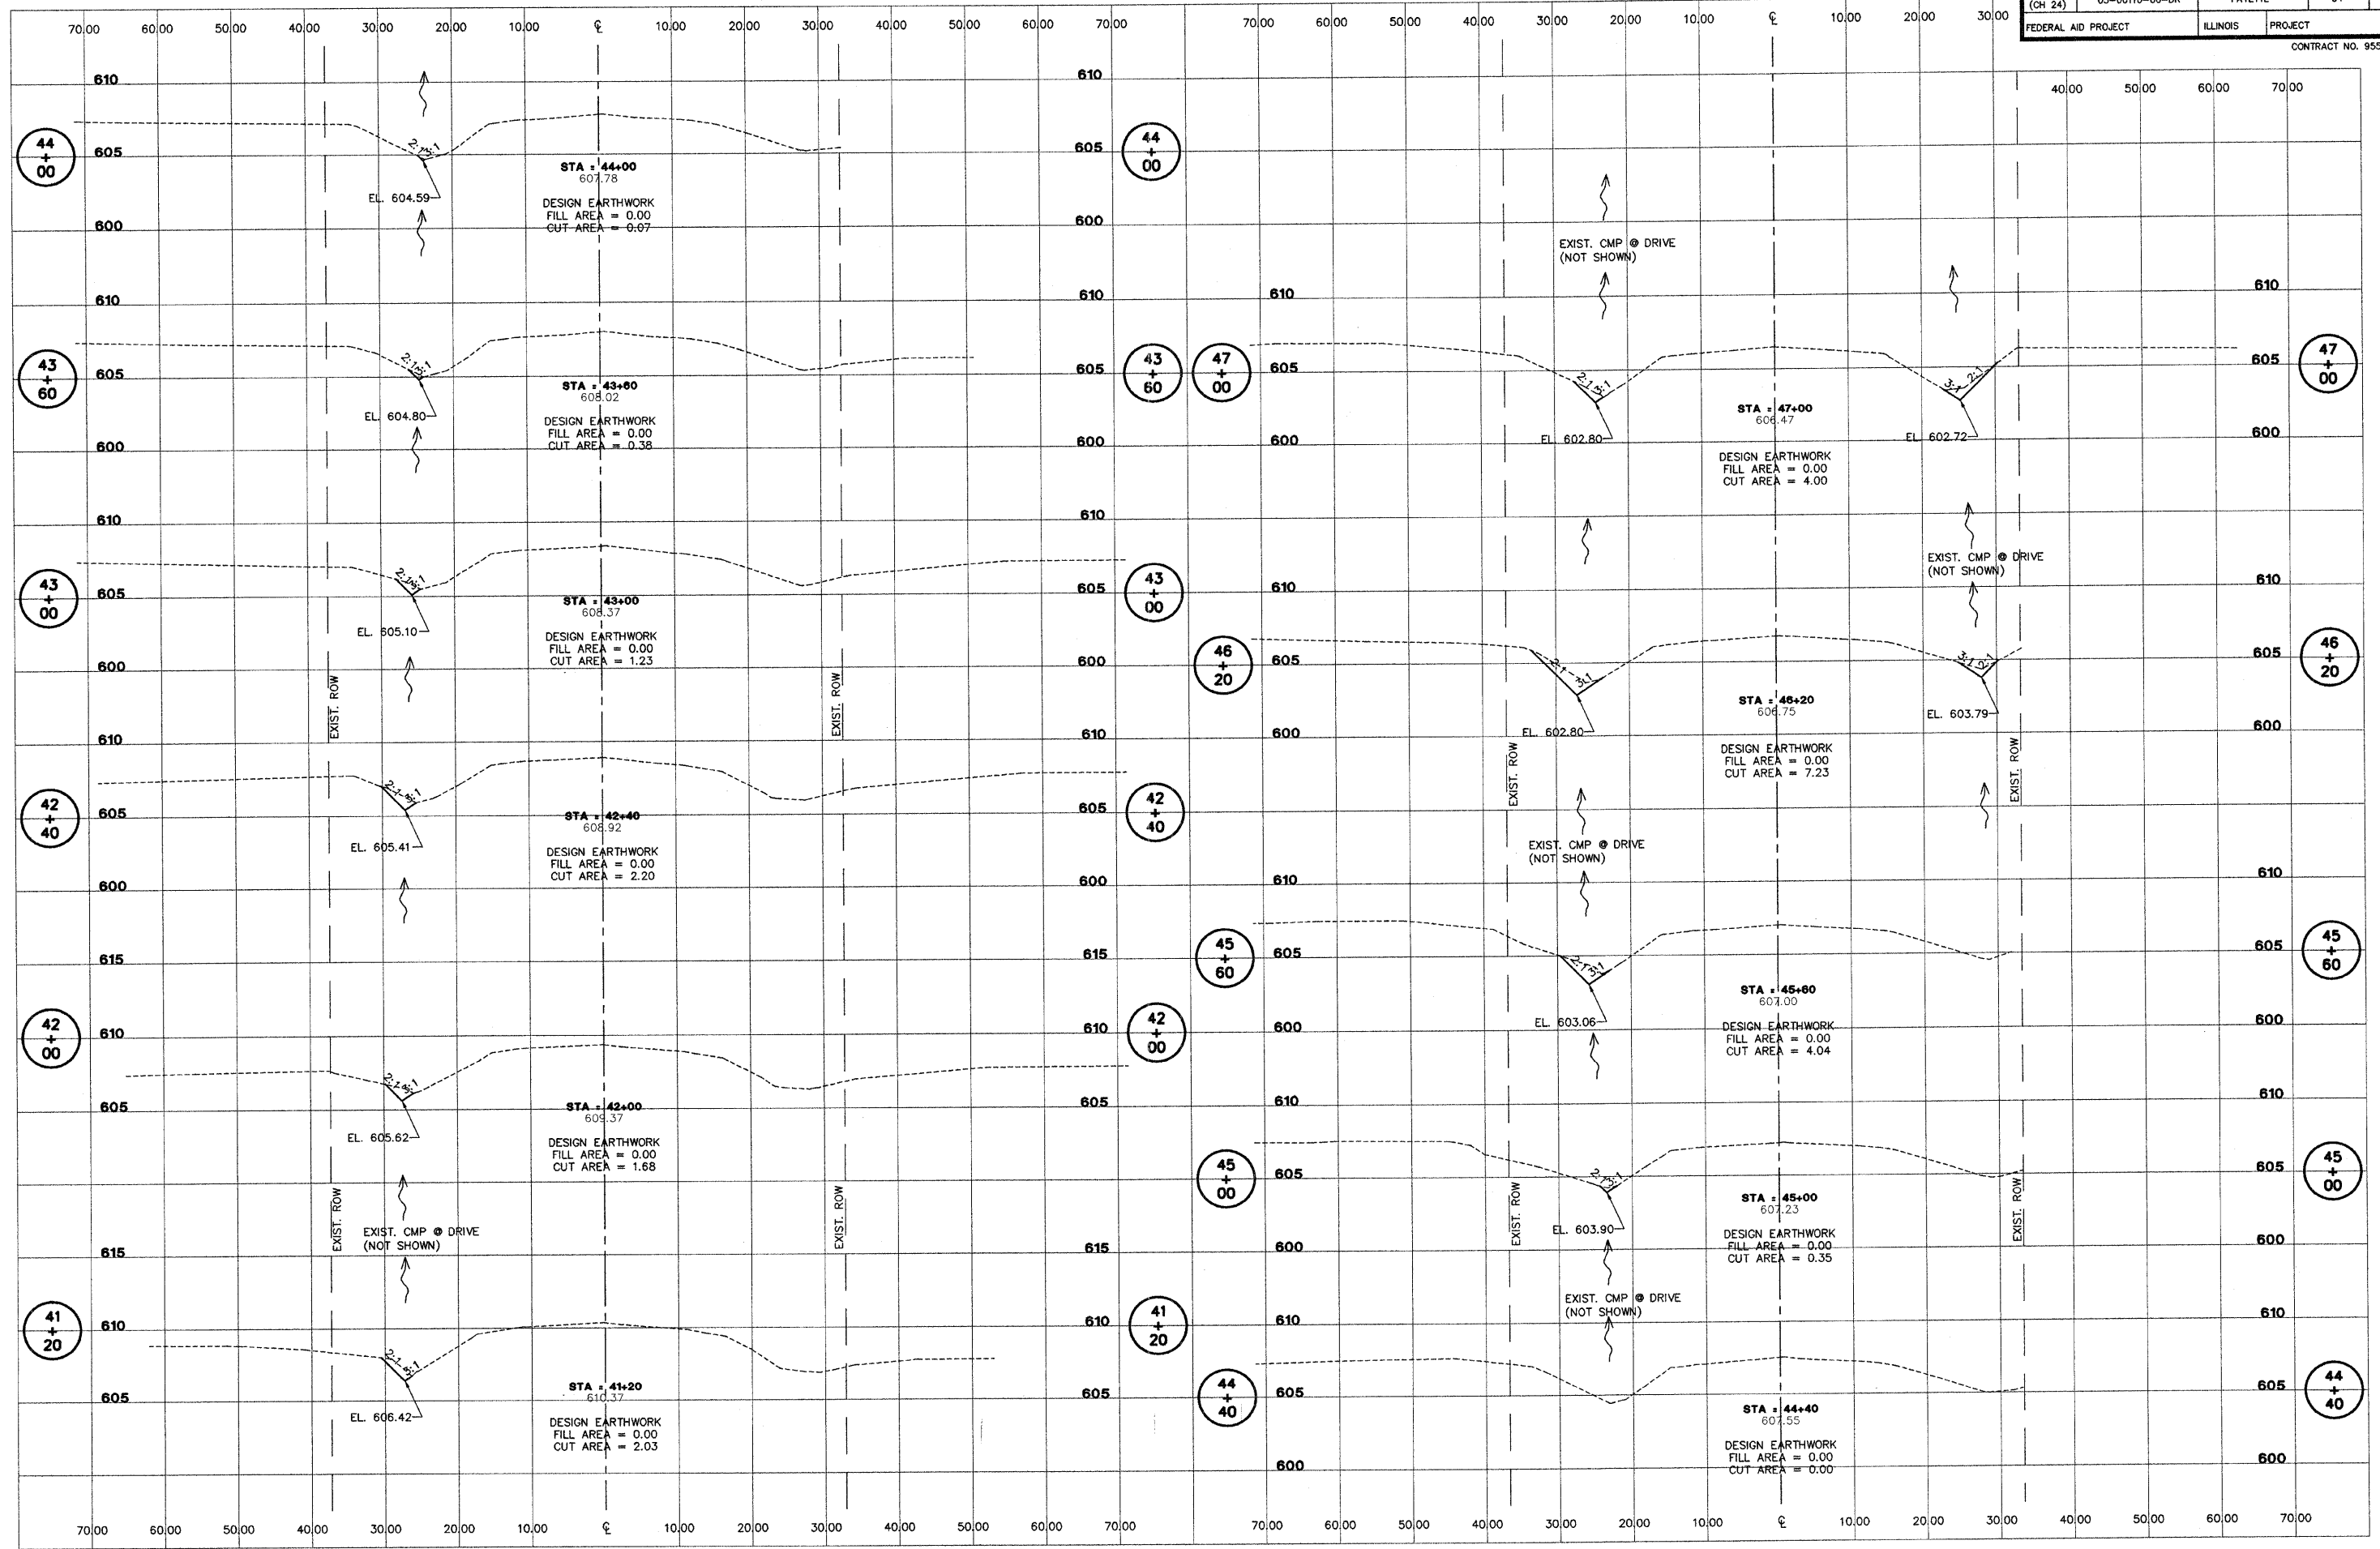

**AECOM**  
2524 South Broadway  
Bloomington, Illinois 62801  
618.546.2000  
www.aecom.com  
Copyright © 2008 AECOM  
All Rights Reserved  
No. 194003708

**FAS 712 (C.H. 24)**  
**SECTION 05-00110-00-DR**  
**FAYETTE COUNTY, ILLINOIS**

<b>CROSS SECTIONS</b> STA. 41+20 TO STA. 47+00		SURVEY DESIGN DRAWN	JAS MRQ BLT	CHECKED APPROVED	DATE 03/25/09 REVISED	JOB NO. 200801393
---	--	---------------------------	-------------------	---------------------	-----------------------------	----------------------

I:\PROJECTS\200801393\EP\020401\_1-24-09