


ROUTE NO.	SECTION	COUNTY	TOTAL SHEETS	SHEET NO.
FAS 712 (CH 24)	05-00110-00-DR	FAYETTE	34	22
FEDERAL AID PROJECT		ILLINOIS	PROJECT	

CONTRACT NO. 95577

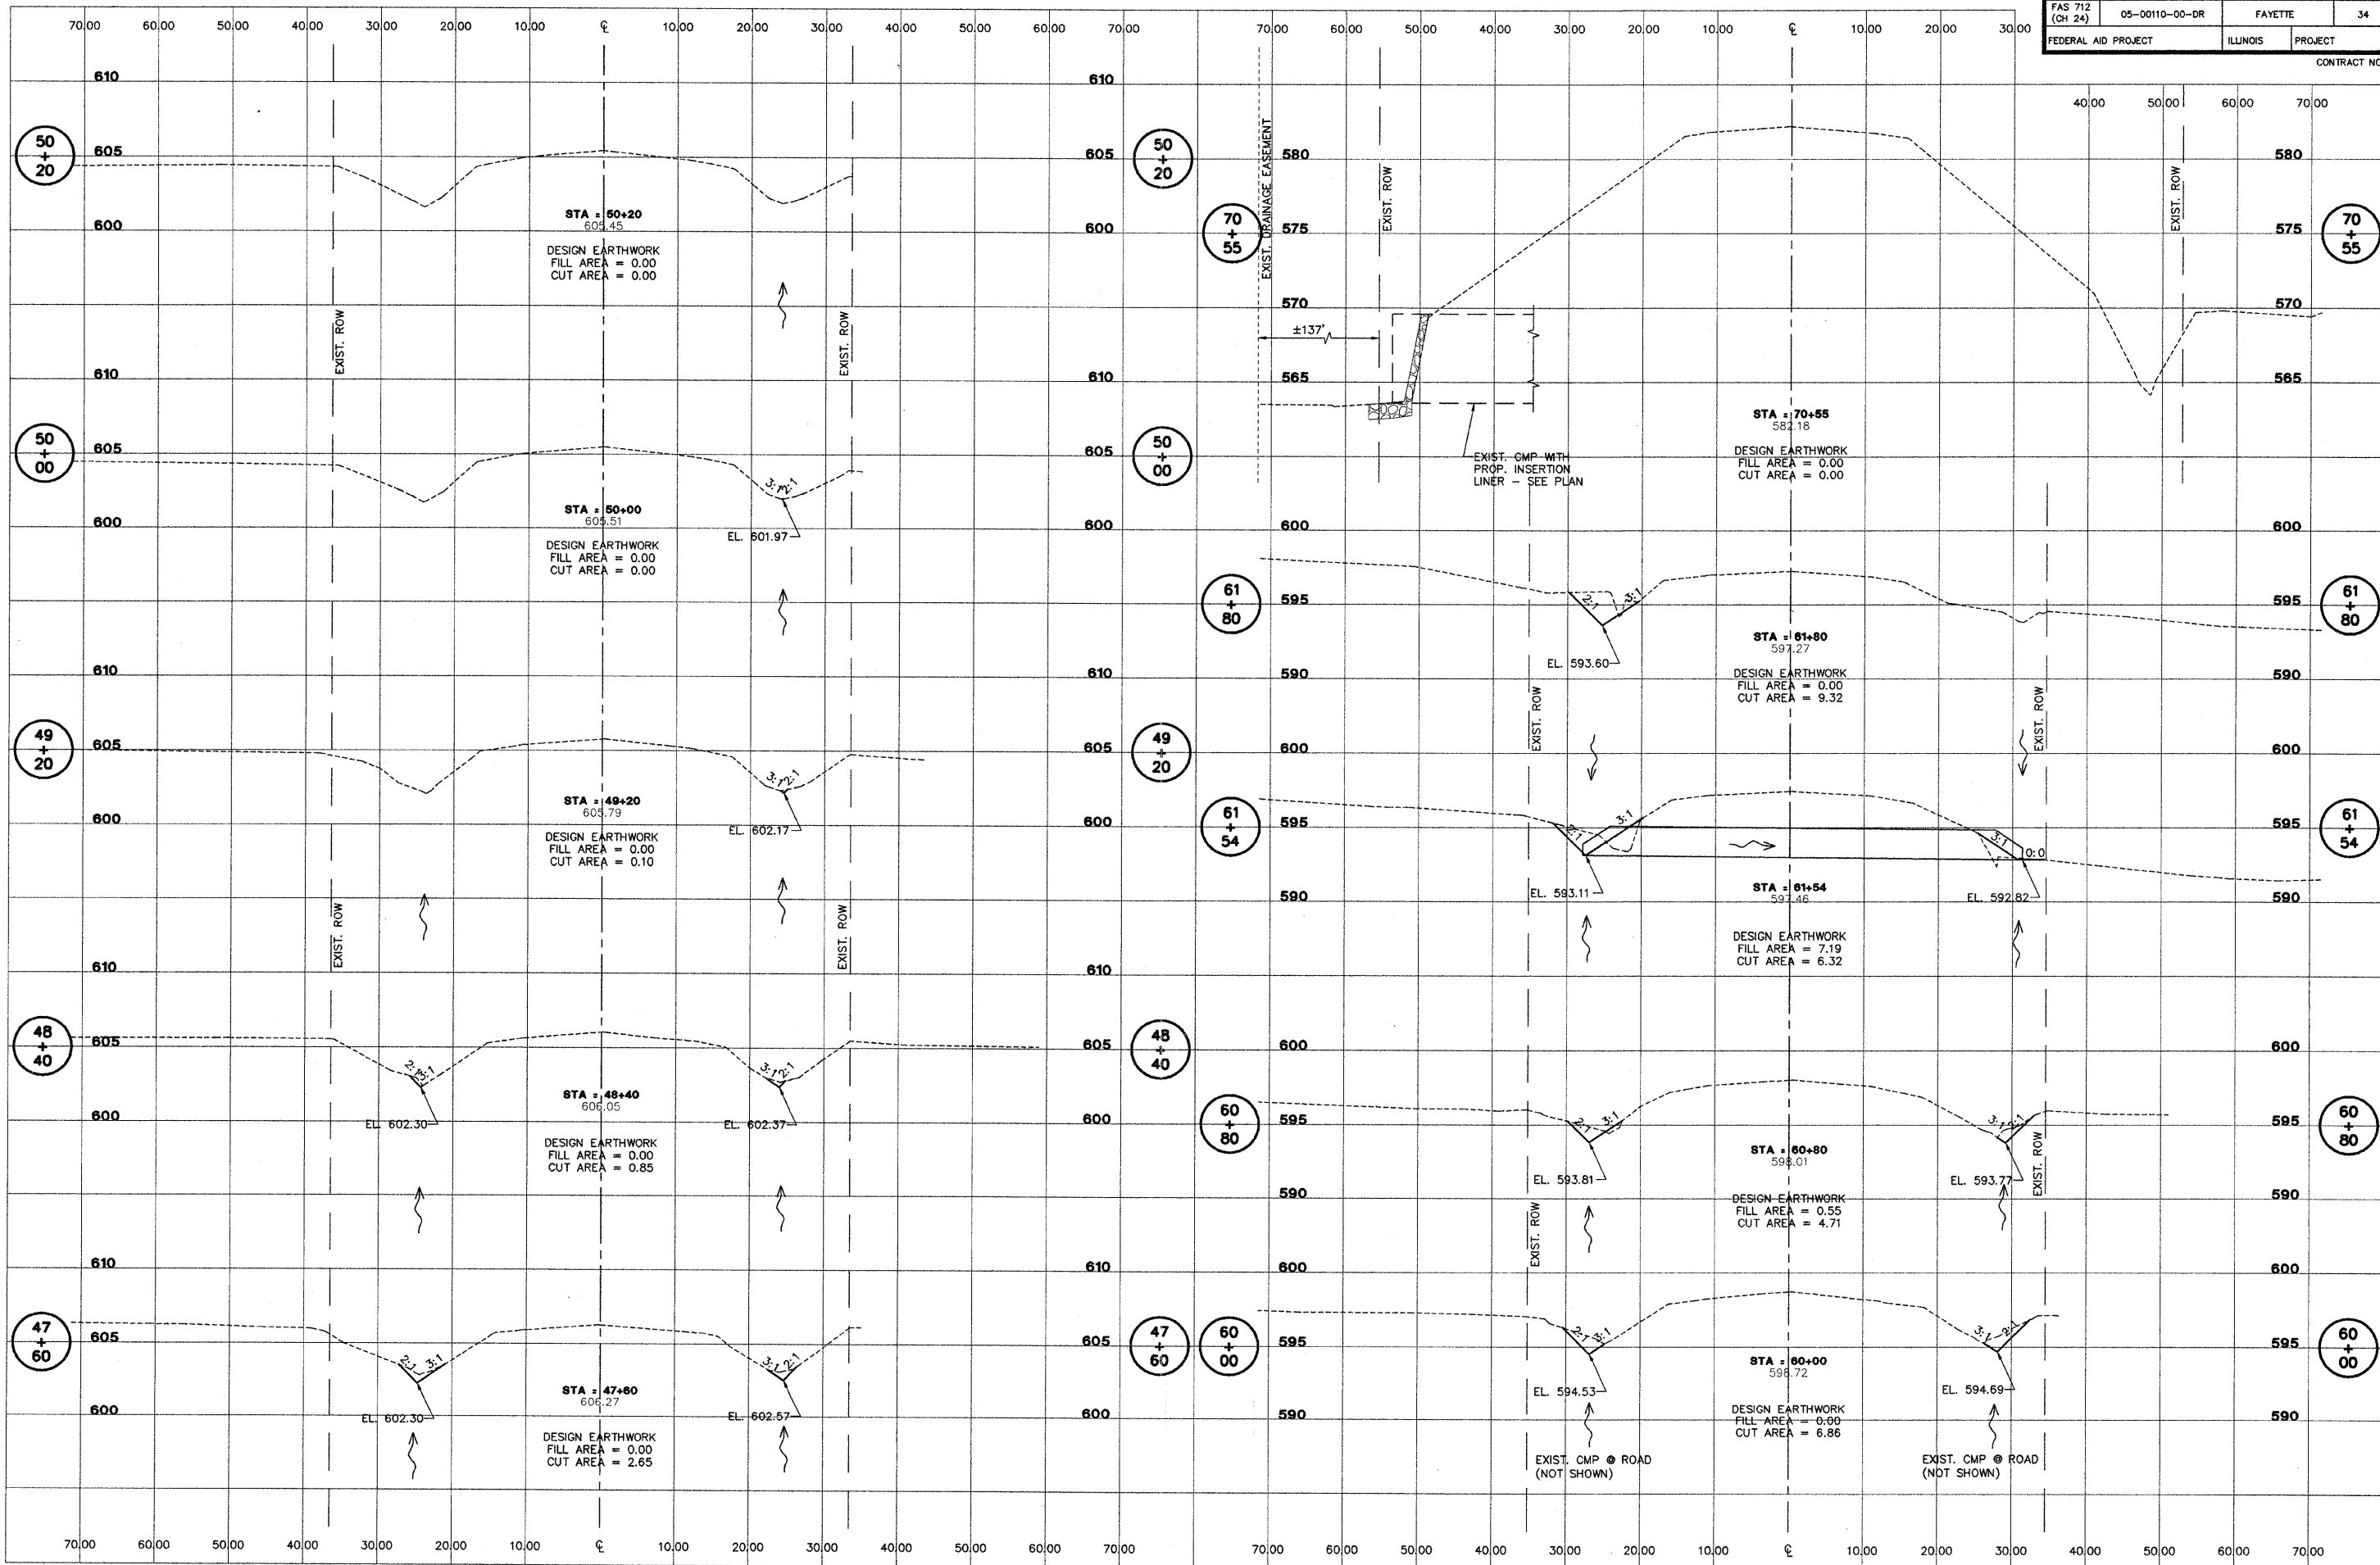

AECOM
 2624 South Broadway
 Suite 100, Illinois 62881
 618.568.3500
 www.aecom.com
 Copyright © 2008 AECOM
 IL Design Firm Reg. No. 194023708

FAS 712 (C.H. 24)
SECTION 05-00110-00-DR
FAYETTE COUNTY, ILLINOIS

CROSS SECTIONS		STA. 47+60 TO STA. 70+55	
SURVEY	JAS	CHECKED	DATE
DESIGN	MRQ	APPROVED	03/25/09
DRAWN	BLT		REVISION
			JOB NO.
			200801393

I:\PROJECTS\200801393\FAS 712\05-00110-00-DR\03-25-09