


ROUTE NO.	SECTION	COUNTY	TOTAL SHEETS	SHEET NO.
FAS 712 (CH 24)	05-00110-00-DR	FAYETTE	34	25
FEDERAL AID PROJECT		ILLINOIS	PROJECT	

CONTRACT NO. 95577

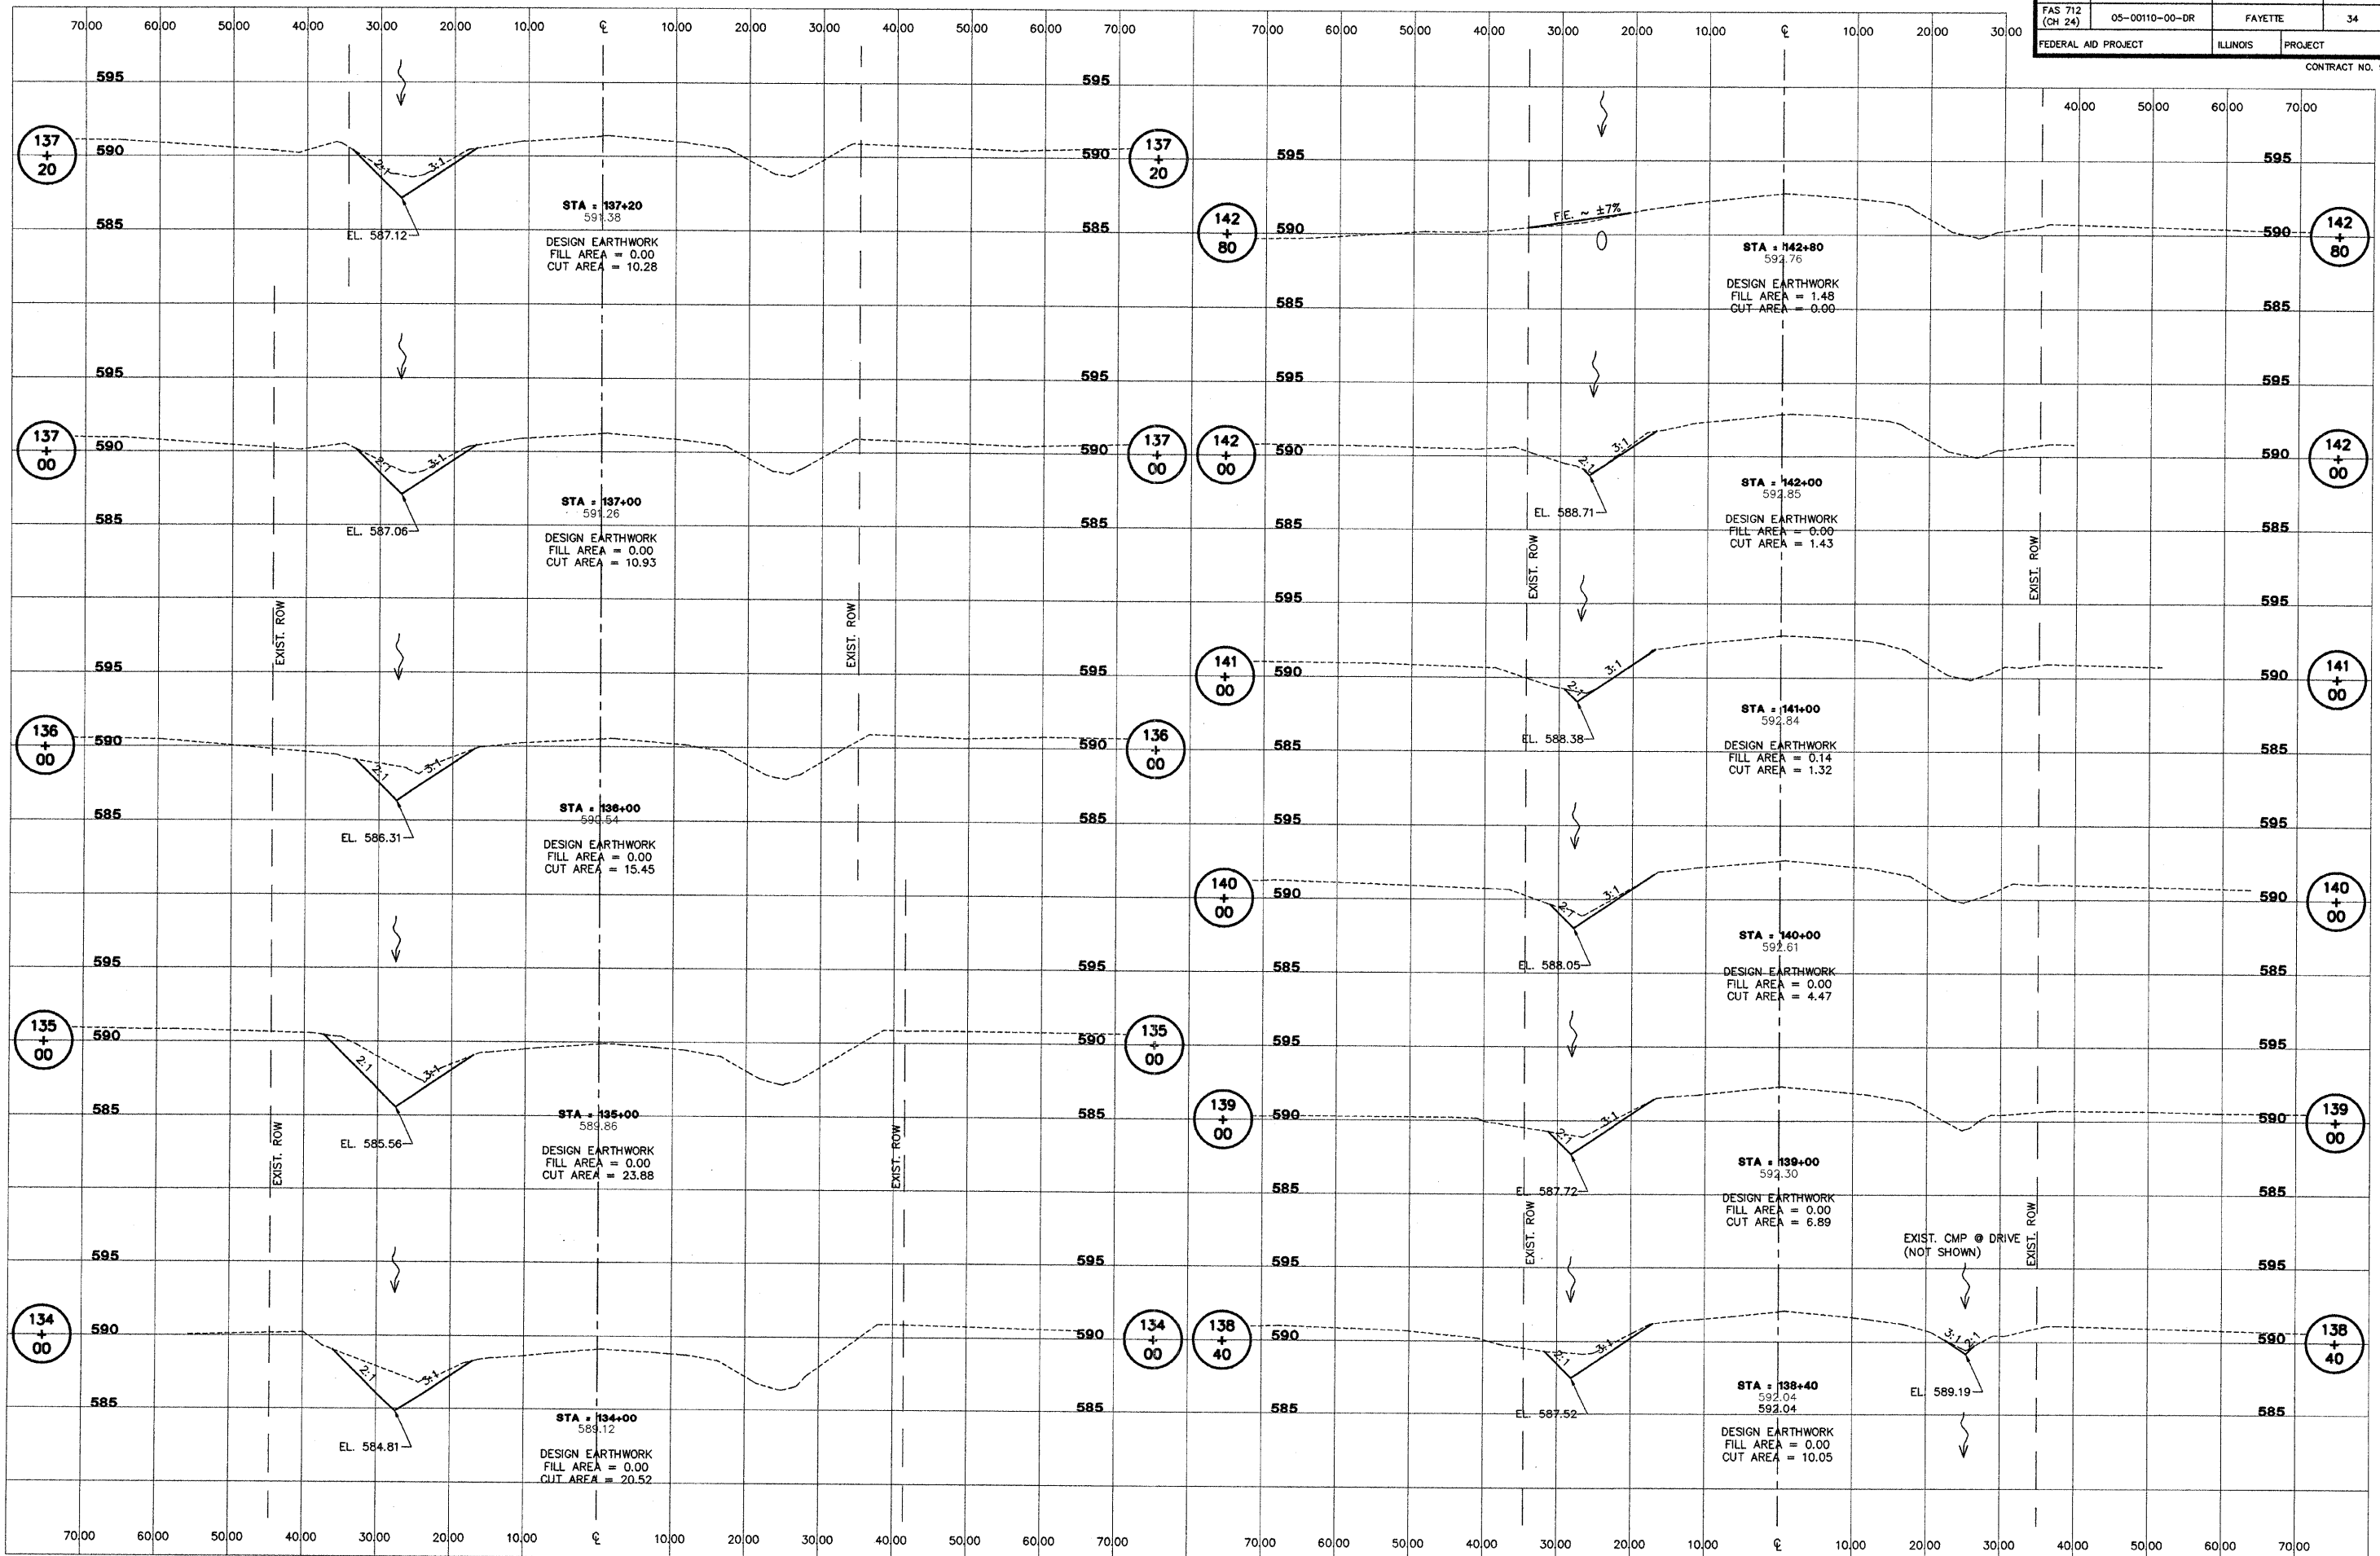

2524 South Broadway
Salem, Illinois 62881
618.548.3900
www.aecom.com
Copyright 2009 © By AECOM
A Design Firm Reg.
No. 19400378

FAS 712 (C.H. 24)
SECTION 05-00110-00-DR
FAYETTE COUNTY, ILLINOIS

CROSS SECTIONS
STA. 134+00 TO STA. 142+80

SURVEY	JAS	CHECKED	DATE
DESIGN	MRO	APPROVED	03/25/09
DRAWN	BLT		REVISED
			JOB NO. 200801393

C:\PROJECTS\200801393\FAYETTE\05-00110-00-DR\05-00110-00-DR-25-09