



F.A.U. RTE.	SECTION	COUNTY	TOTAL SHEETS	SHEET NO.
7369	08-00503-00-BR	MACON	24	5
STA.		TO STA.		
FED. ROAD DIST. NO.	ILLINOIS	FED. AID PROJECT		

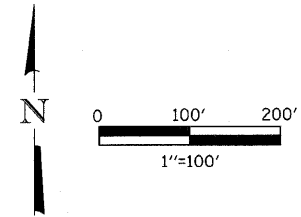

SUGGESTED TRAFFIC CONTROL PLAN (ROAD CLOSURE, LESS THAN 1/2 DAY) (FOR BRIDGE JACKING OPERATIONS)

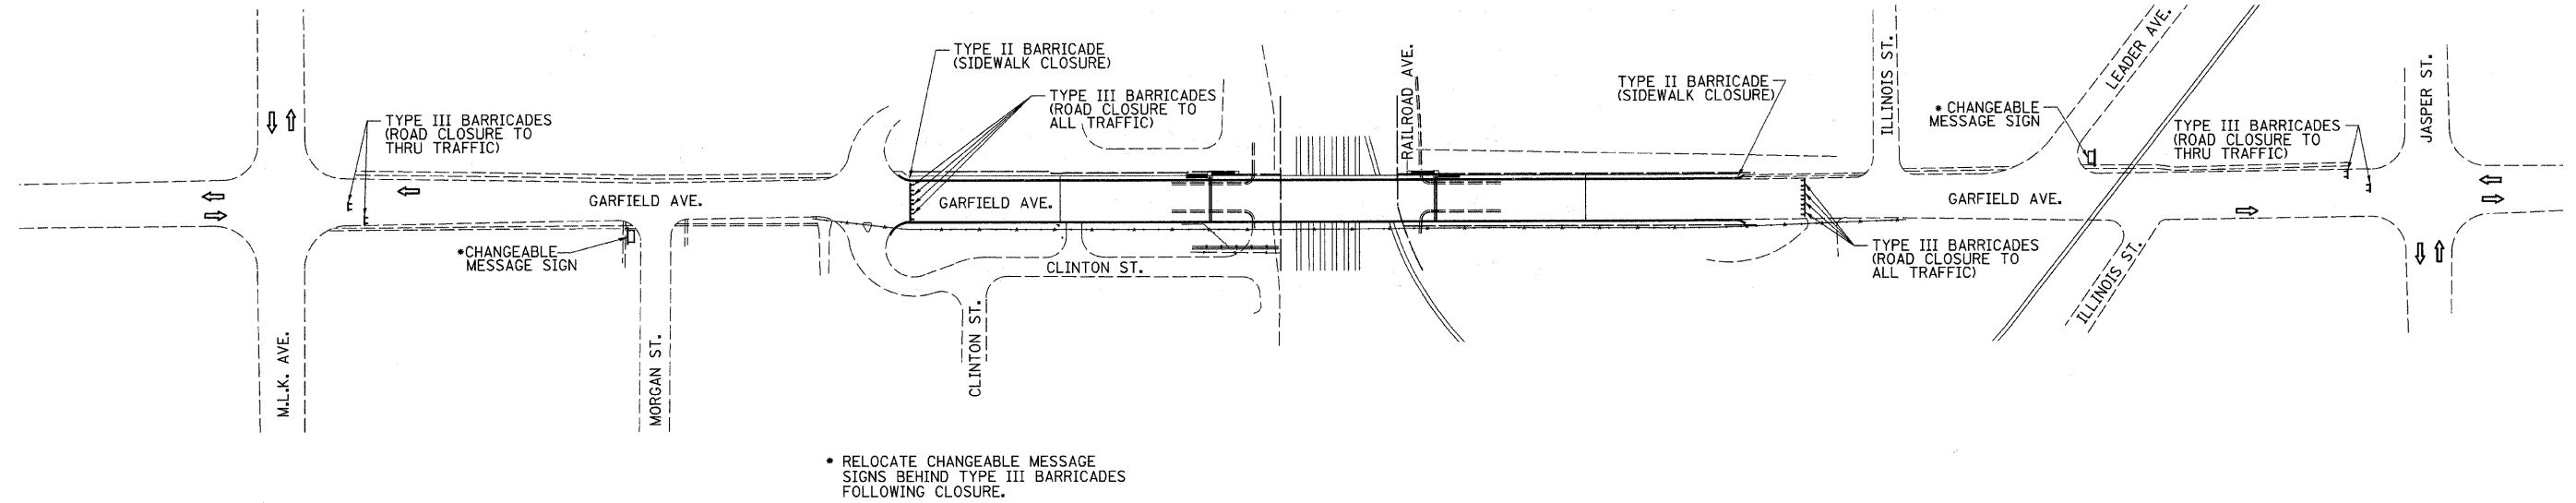

SCHEDULE OF QUANTITIES

CHANGEABLE MESSAGE SIGN
8 CAL. MO.

NOTES:

- SEE SPECIAL PROVISIONS & TRAFFIC CONTROL STANDARDS FOR ADDITIONAL REQUIREMENTS.
- THE CONTRACTOR SHALL SUBMIT A TRAFFIC CONTROL PLAN TO THE ENGINEER FOR APPROVAL PRIOR TO CONSTRUCTION.
- THE TRAFFIC CONTROL PLAN (ROAD CLOSURE, LESS THAN 1/2 DAY) SHALL INCLUDE SIGNING, FLAGGERS, TRAFFIC CONTROL DEVICE LOCATIONS AND A SCHEDULE OF PLANNED JACKING DAYS/TIMES AND CLOSURE PROCEDURES.
- THE CHANGABLE MESSAGE SIGNS SHALL BE PLACED A MINIMUM OF 2 WORKING DAYS PRIOR TO THE FIRST ROAD CLOSURE AND REMAIN IN PLACE UNTIL THE FINAL JACKING CLOSURE IS COMPLETED DURING STAGE II.
- THE CONTRACTOR SHALL NOTIFY THE CITY OF DECATUR 72 HRS. IN ADVANCE OF EACH JACKING CLOSURE.