


SECTION	COUNTY	TOTAL SHEETS	SHEET NO.
*	MADISON	36	28

*05-00001-00-PK
CONTRACT NO. 97365

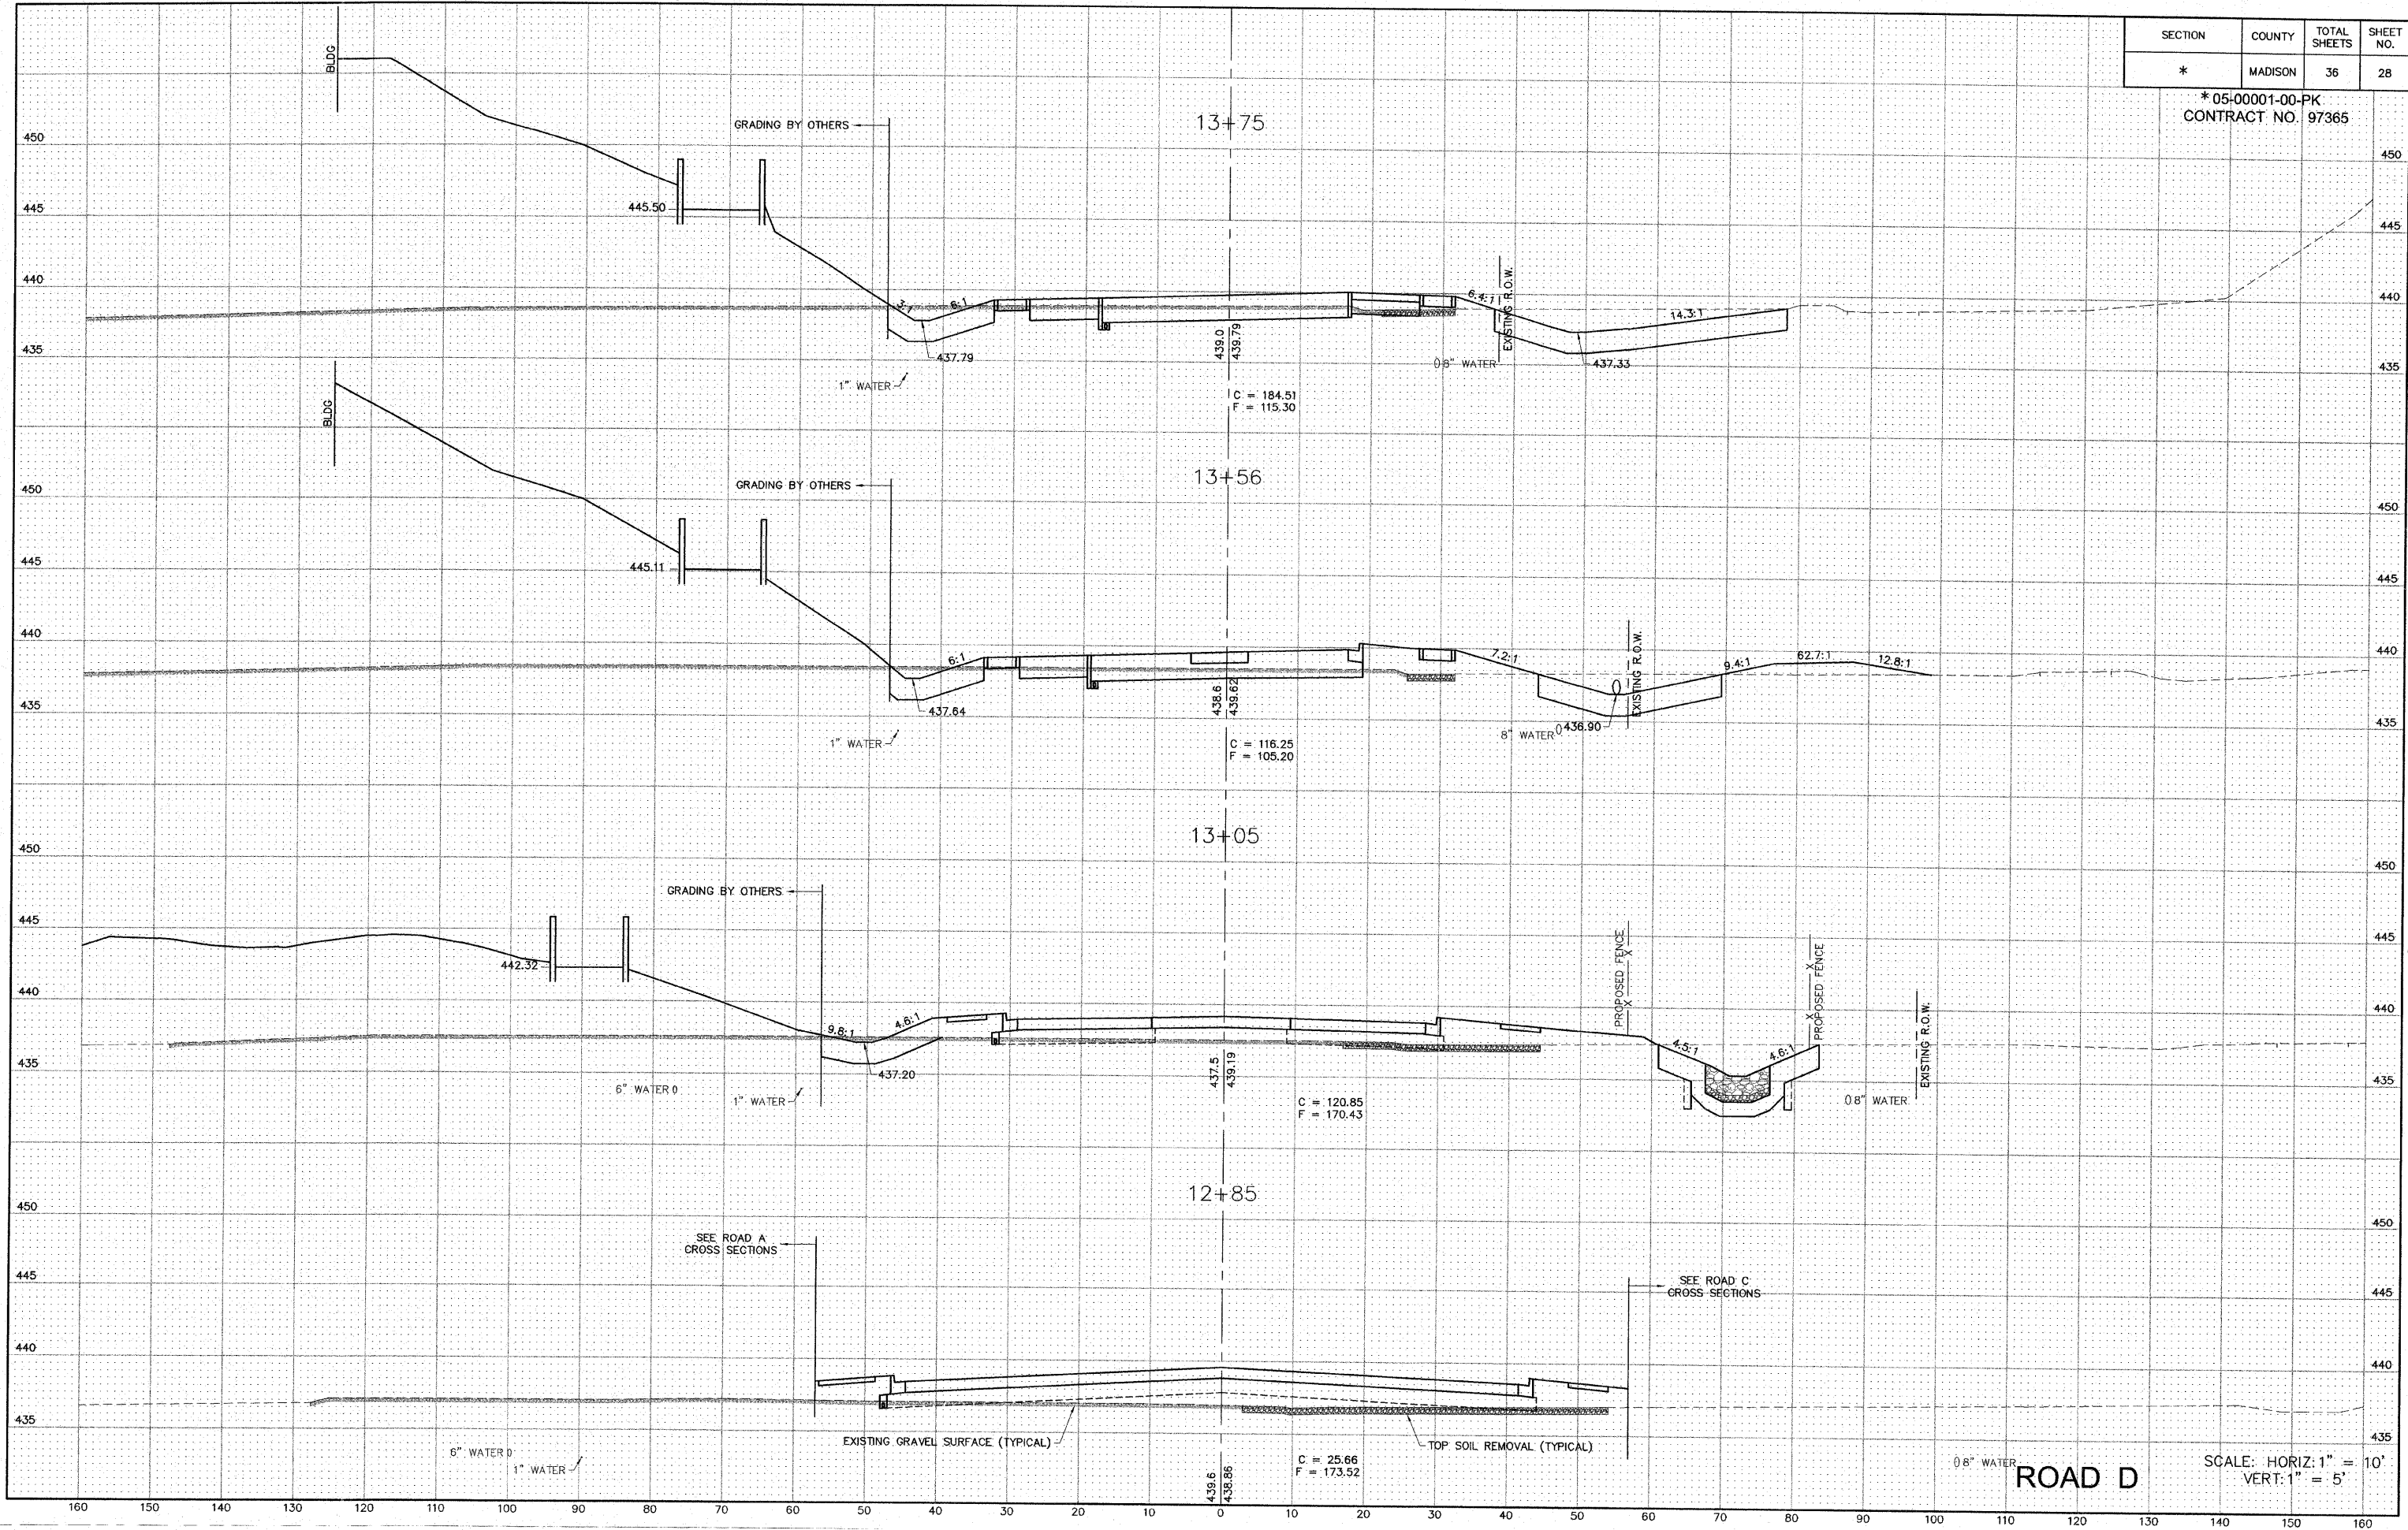

13+75

13+56

13+05

12+85

C = 184.51
F = 115.30

C = 116.25
F = 105.20

C = 120.85
F = 170.43

C = 25.66
F = 173.52

ROAD D

SCALE: HORIZ: 1" = 10'
VERT: 1" = 5'

S:\land Projects\A1C_06629\dwg\Phase 1\Road\Plan\Phase 1\Road\Plan.dwg, 11/20/08 11:22:41 AM, jman, 1:10