


SECTION	COUNTY	TOTAL SHEETS	SHEET NO.
*	MADISON	36	32

*05-00001-00-PK
CONTRACT NO. 97365

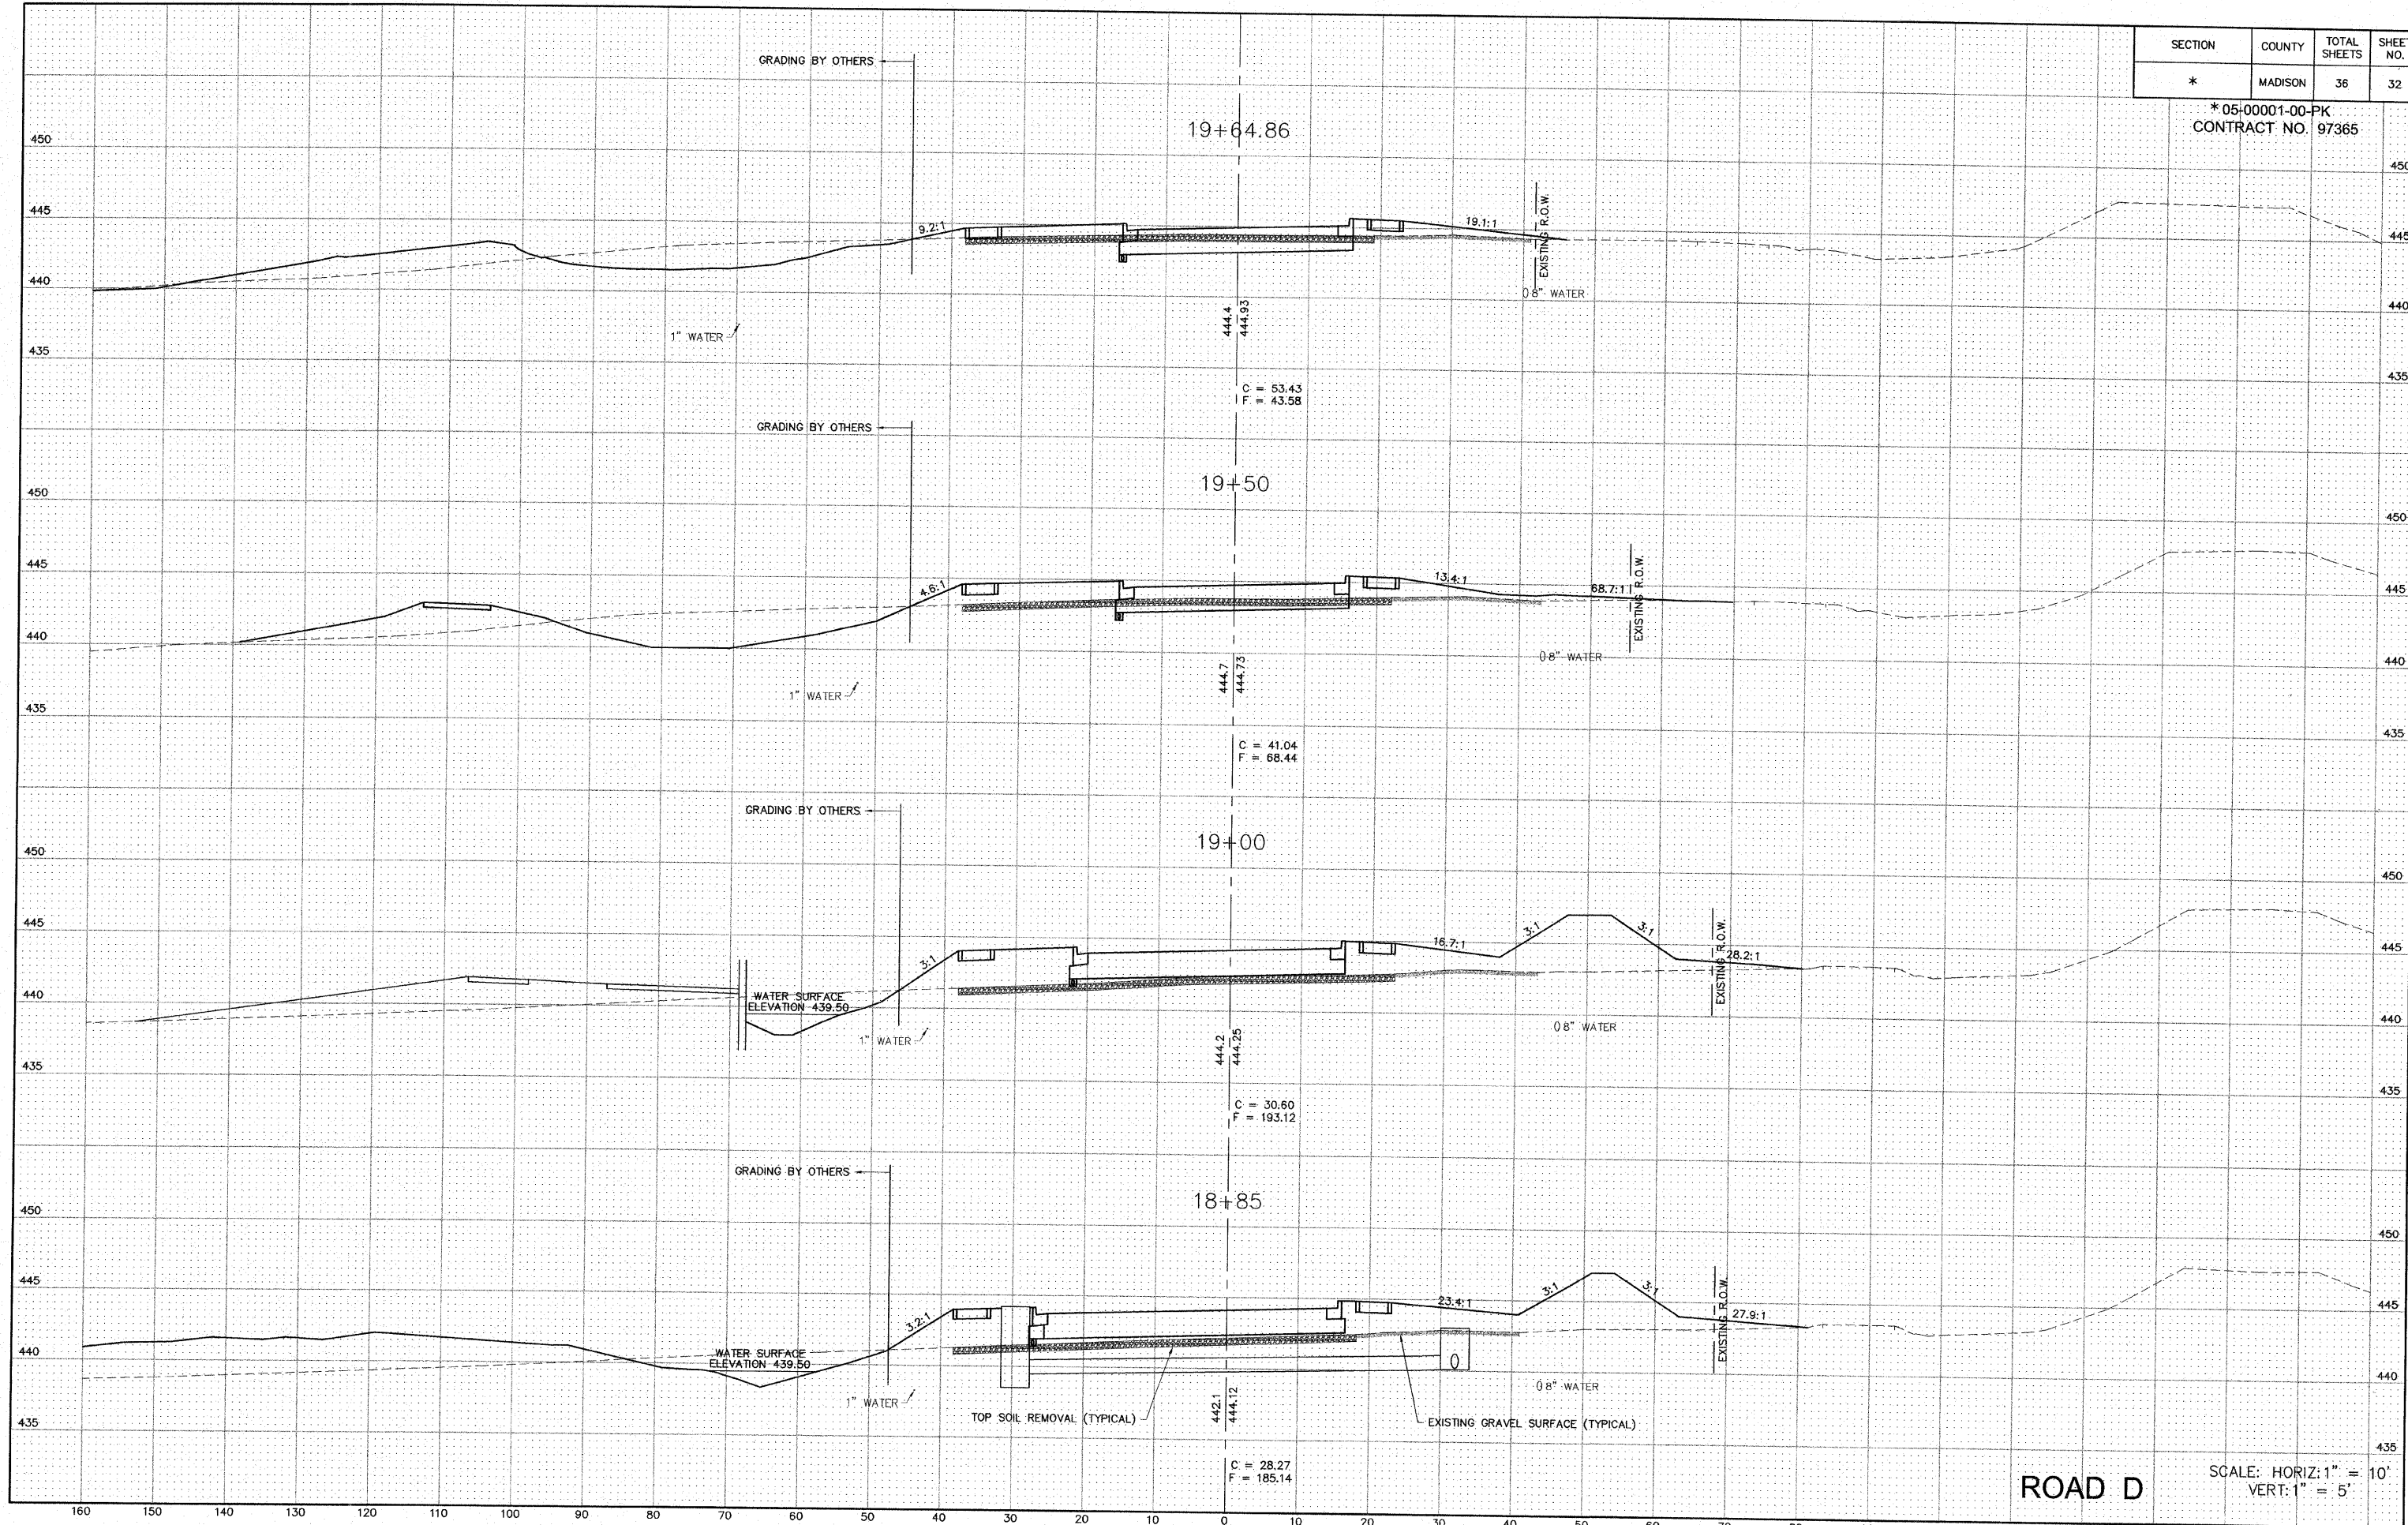

ROAD D SCALE: HORIZ: 1" = 10'
VERT: 1" = 5'

S:\Land Projects\A\050209\050209.dwg Phase 1 Rowy Plans\Phase 1 Rowy Plans.dwg 1/14/2009 11:23:33 AM, Item: 1/10