


SECTION	COUNTY	TOTAL SHEETS	SHEET NO.
*	MADISON	36	33

* 05-00001-00-PK
CONTRACT NO. 97365

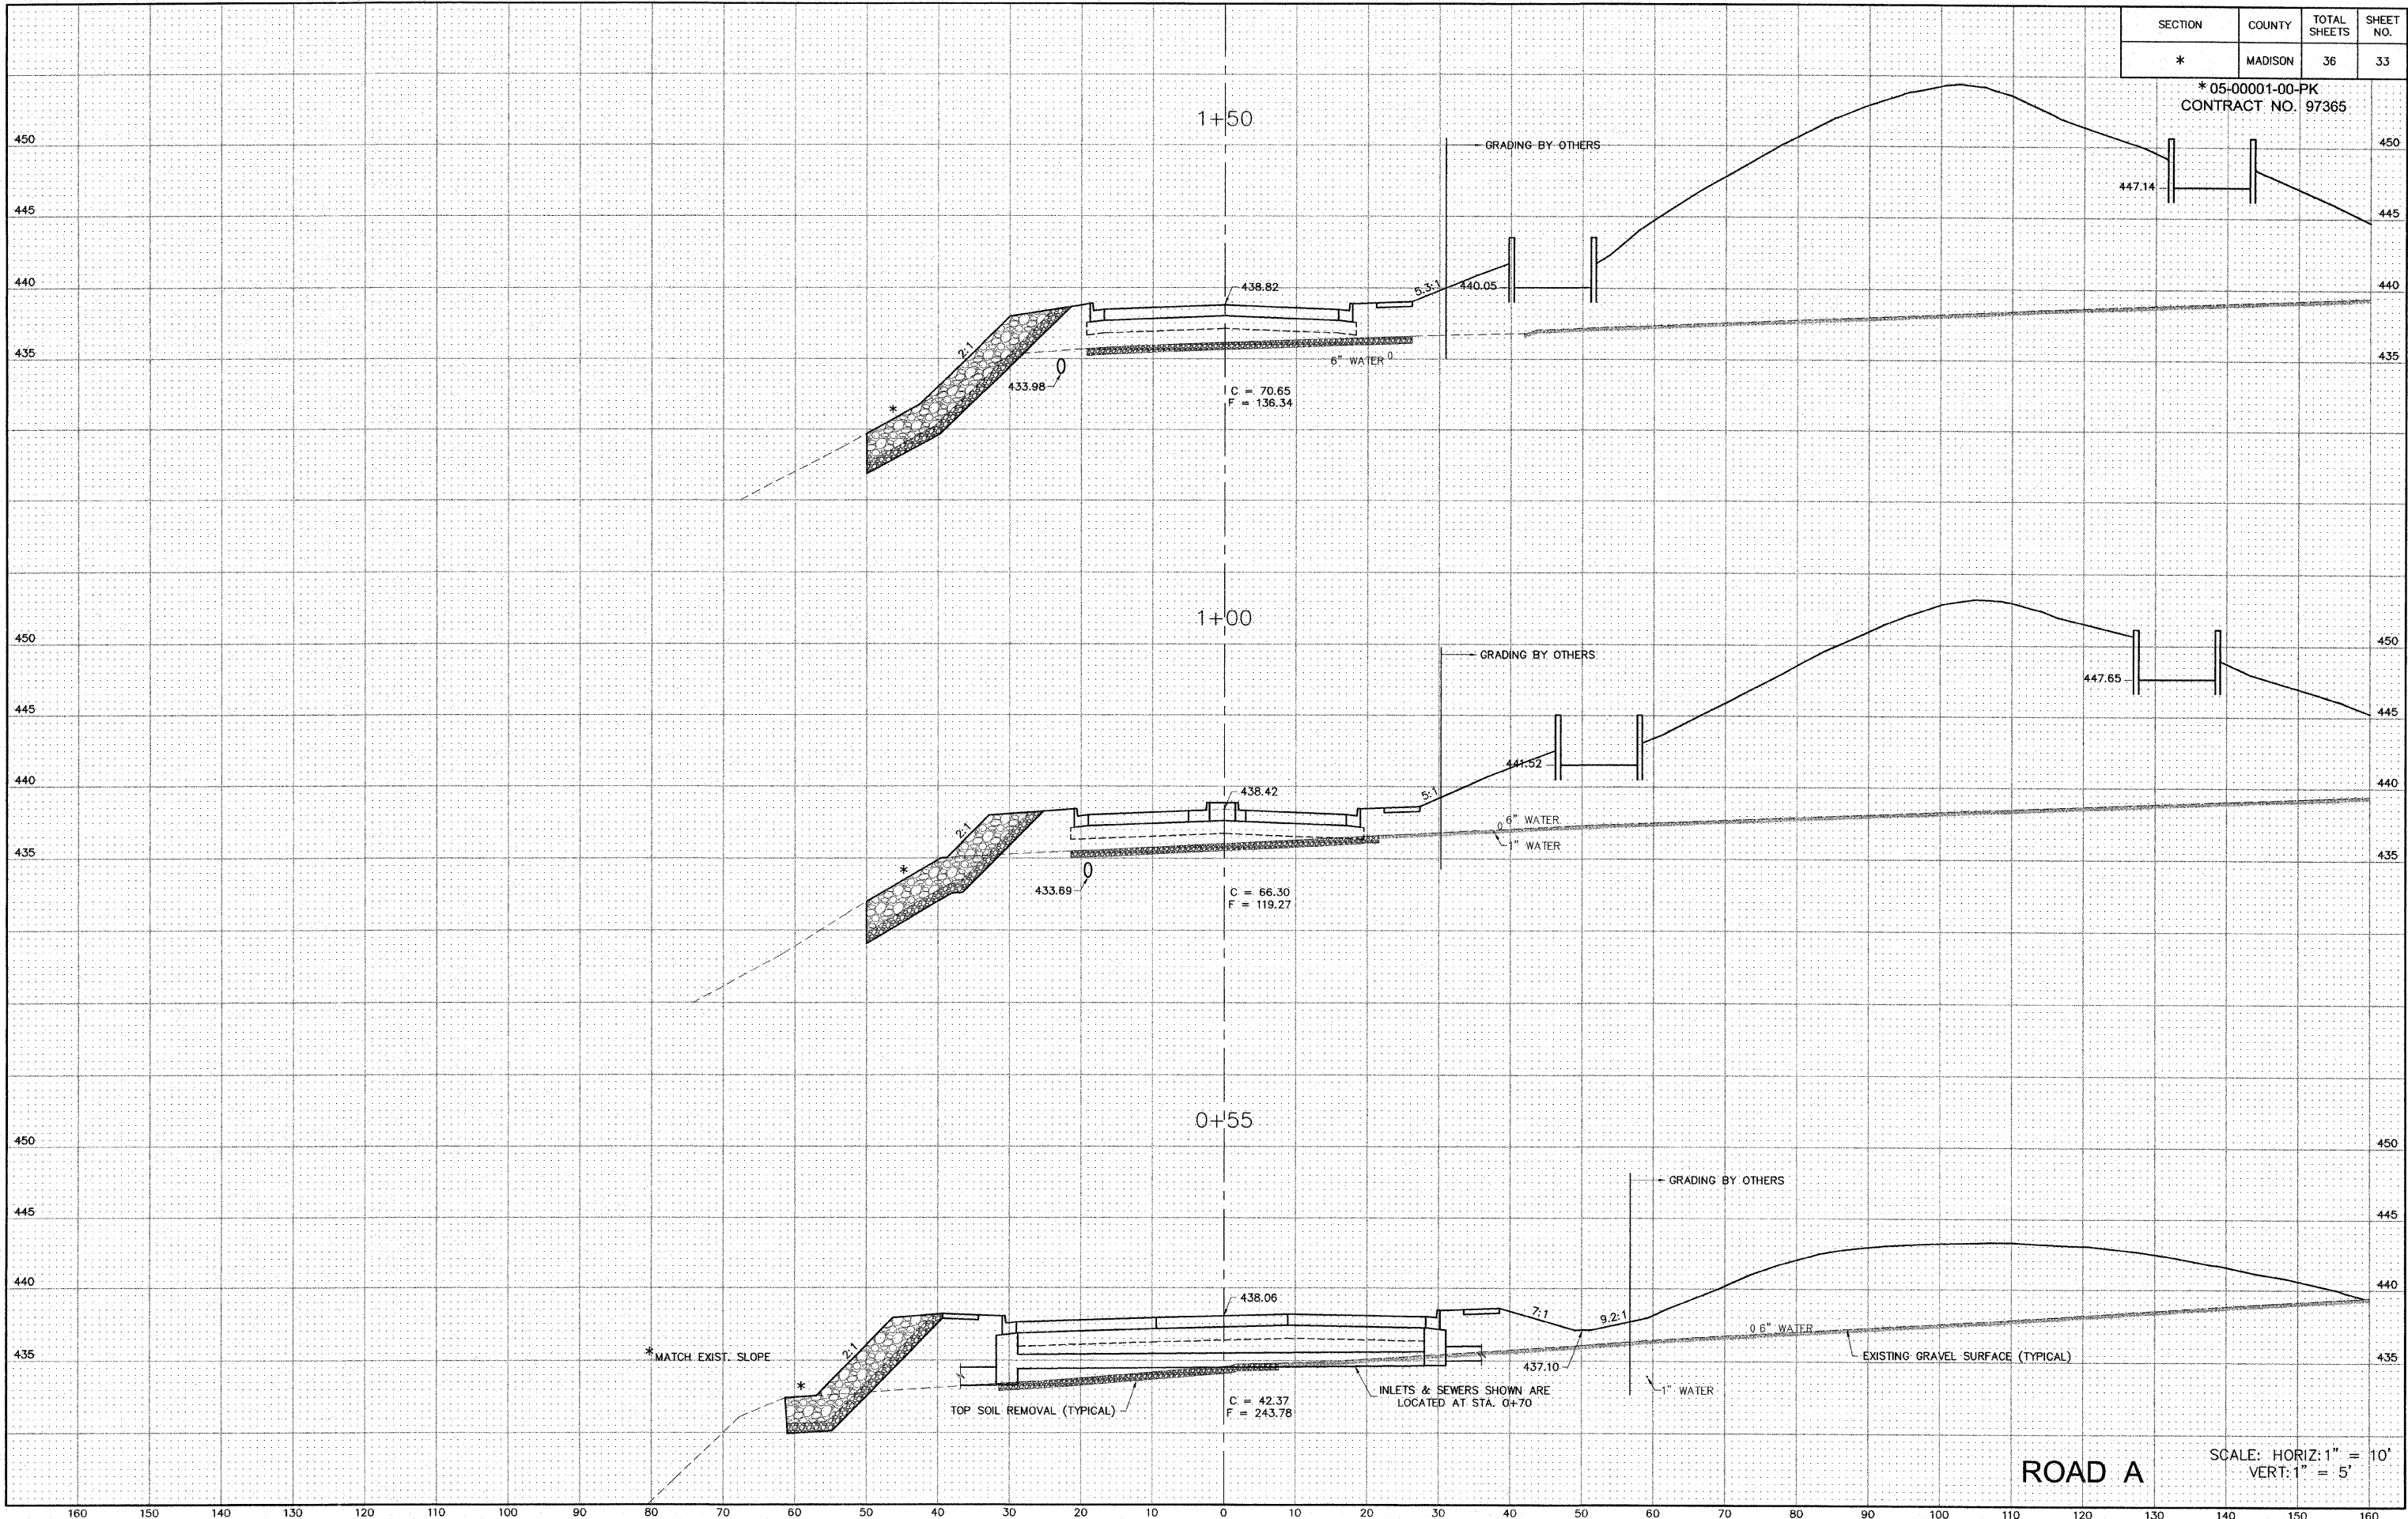

ROAD A
SCALE: HORIZ: 1" = 10'
VERT: 1" = 5'

S:\land Projects\AAC 40529\dwg\Phase 1\Road\Plan\Phase 1\Road\Plan\Phase 1\Road\Plan.dwg, 1/14/2009 11:23:48 AM, j\man, 1:10