
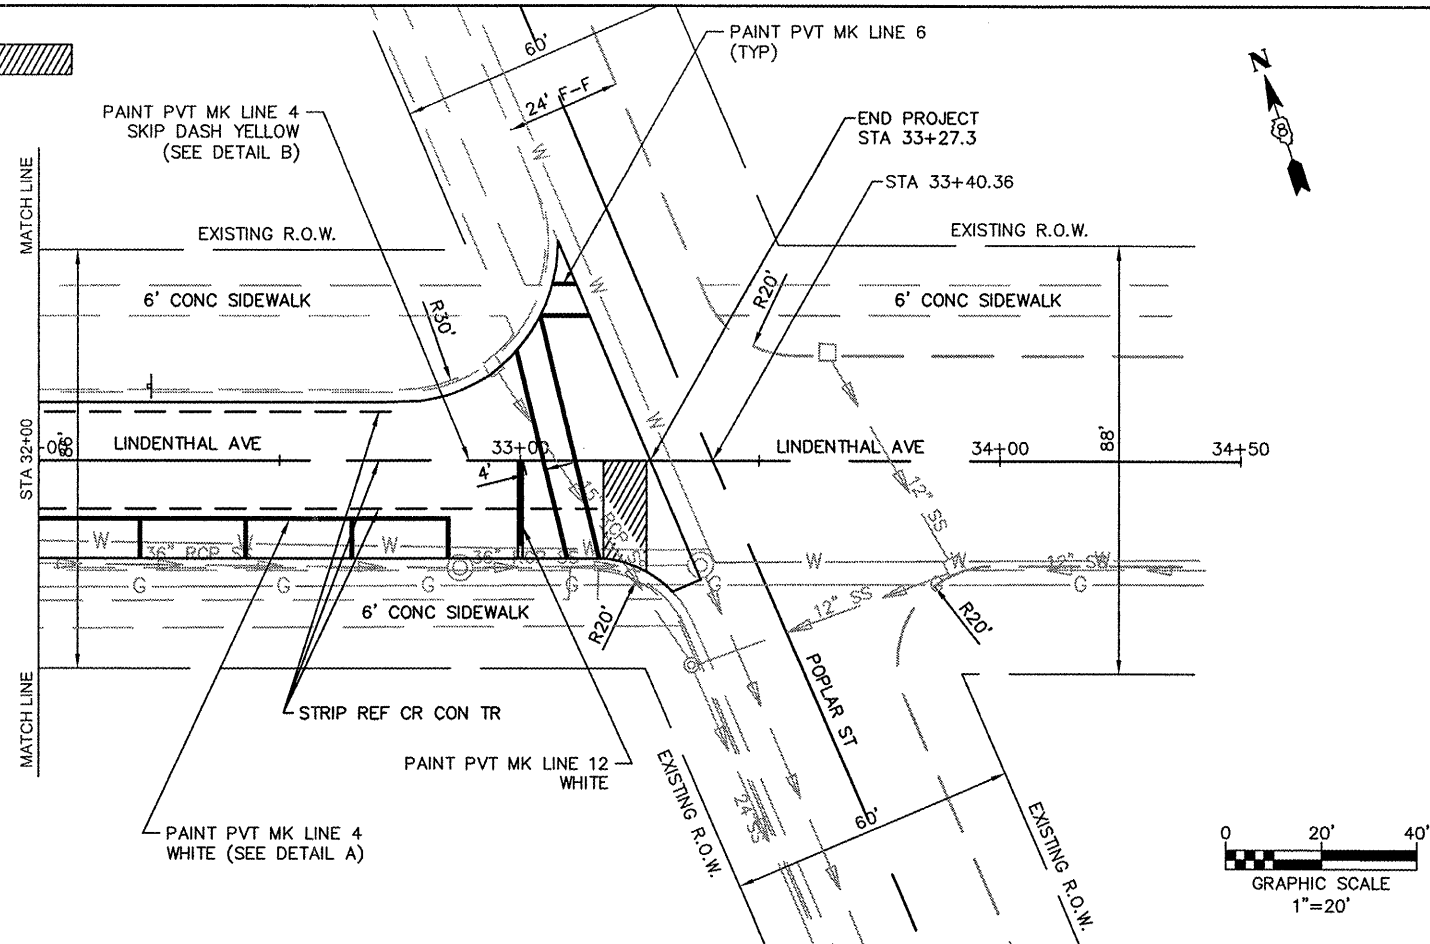


CLASS C PATCH 



FILE NAME = 853MN01.DWG	USER NAME = BILL TINDALL	DESIGNED: BET 2009-02-25	REVISED -
		DRAWN: BET 2009-02-25	REVISED -
		CHECKED: BSH 2009-02-25	REVISED -
		DATE: SMK 2009-02-25	REVISED -

STATE OF ILLINOIS  
DEPARTMENT OF TRANSPORTATION

PLAN SHEET

F.A.U. RTE.	SECTION	COUNTY	TOTAL SHEETS	SHEET NO.
8853	08-00060-00-RS	MADISON	7	7
CONTRACT NO. 97373				
FED. ROAD DIST. NO. 8		ILLINOIS	FED. AID PROJECT	