



F.A.U. RTE.	SECTION	COUNTY	TOTAL SHEETS	SHEET NO.
9024	07-00187-02-RP	MADISON	111	7
FED. ROAD DIST. NO. 1		ILLINOIS FED. AID PROJECT		
CONTRACT NO. 07376				

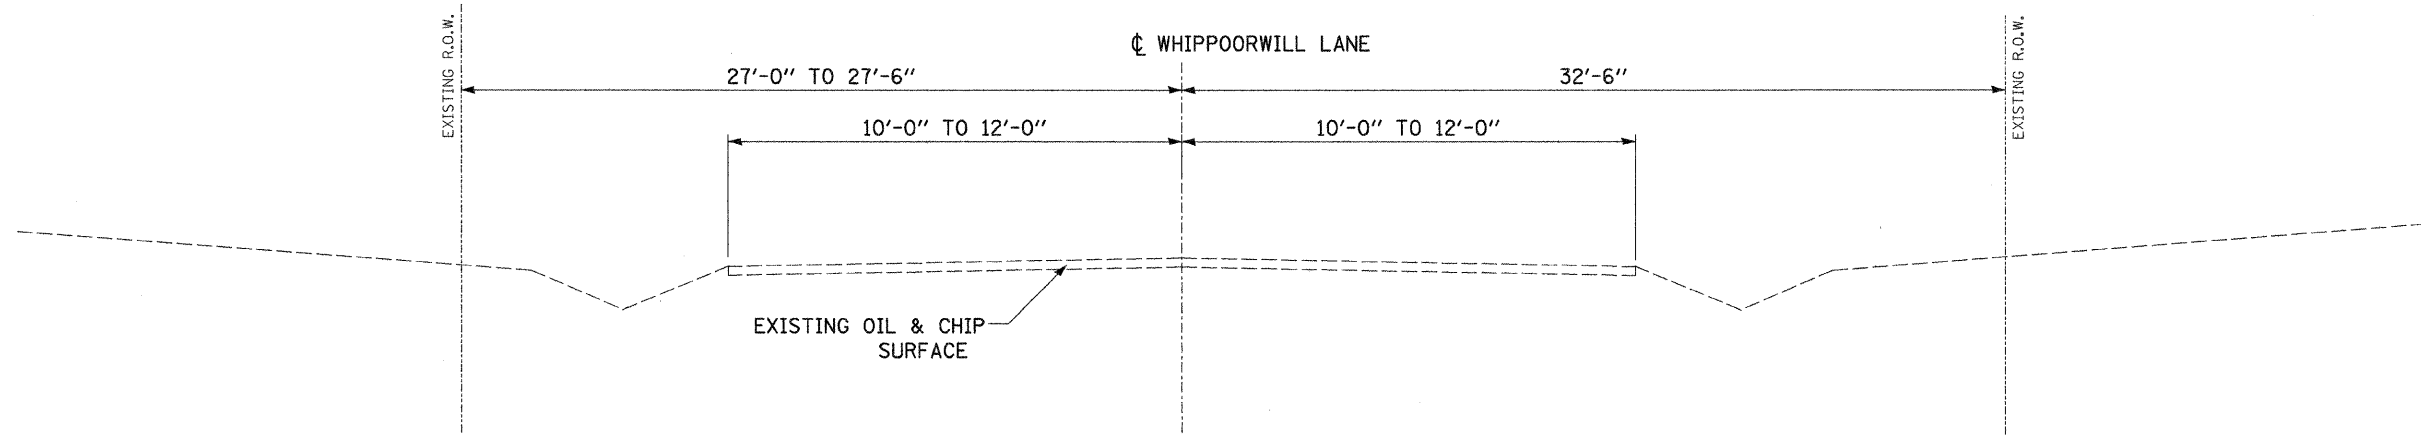

**WHIPPOORWILL LANE EXISTING TYPICAL SECTION**

STA. 10+44.36 TO STA. 10+93.40  
(NOT TO SCALE)

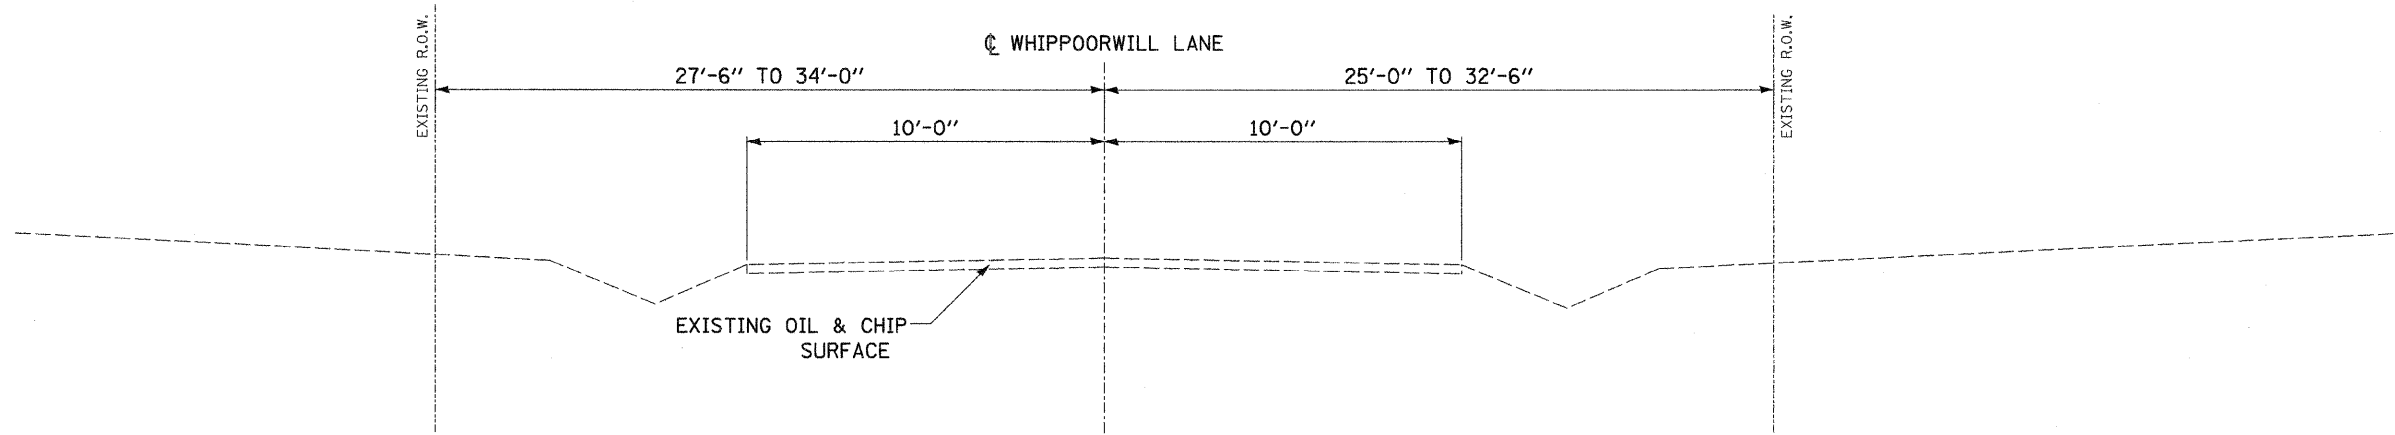


**WHIPPOORWILL LANE EXISTING TYPICAL SECTION**

STA. 10+93.40 TO STA. 19+86.20  
(NOT TO SCALE)

FINAL SURVEY PLOTTED	DATE
NO.	
SURVEYED	BY
PLOTTED	
NOTE BOOK	
TEMPLATE	
AREAS	
CHECKED	

ORIGINAL SURVEY PLOTTED	DATE
NO.	
SURVEYED	BY
PLOTTED	
NOTE BOOK	
TEMPLATE	
AREAS	
CHECKED	

 <b>Juneau Associates, Inc. P.C.</b> CONSULTING ENGINEERS AND LAND SURVEYORS <small>2100 State Street, P.O. Box 1325 Granite City, Illinois 62040 Phone (618) 871-4300 / (618) 452-8530 Fax (618) 452-0541</small>		<b>EXISTING TYPICAL SECTIONS</b> F.A.U. ROUTE 9024 WHIPPOORWILL LANE GRANITE CITY, ILLINOIS SECTION NO. 07-00187-02-RP													
<table border="1"> <thead> <tr> <th colspan="4">REVISIONS</th> </tr> <tr> <th>NO.</th> <th>DATE</th> <th>BY</th> <th>REMARKS</th> </tr> </thead> <tbody> <tr> <td> </td> <td> </td> <td> </td> <td> </td> </tr> </tbody> </table>		REVISIONS				NO.	DATE	BY	REMARKS					SCALE: N.T.S.	
REVISIONS															
NO.	DATE	BY	REMARKS												
DSN. BY: BFK DATE: 04/03/09 DWN. BY: JDH DATE: 04/03/09 CHK'D: BFK DATE: 04/03/09		SHEET 7													
DWG. NO.		JOB NO. E050210 DGN. NAME: TYP-EX OF III SHTS													