
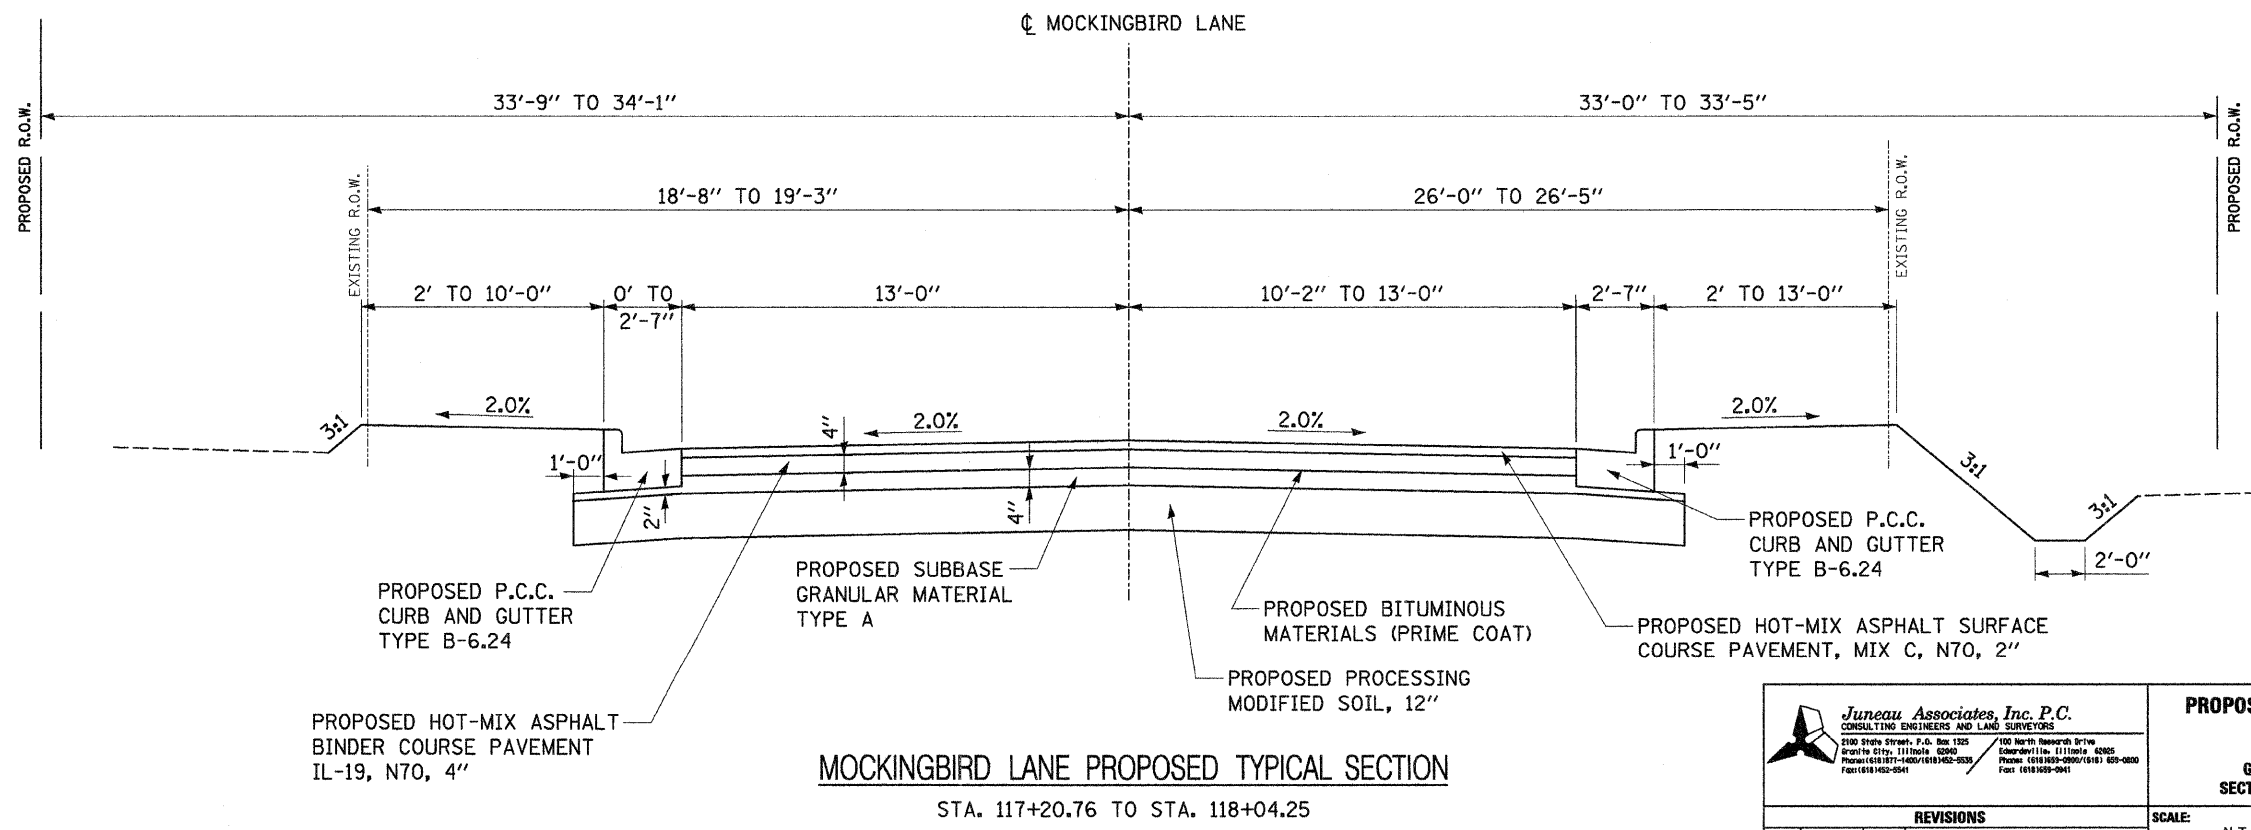


F.A.U. RTE.	SECTION	COUNTY	TOTAL SHEETS	SHEET NO.
9024	07-00187-02-RP	MADISON	111	9
FED. ROAD DIST. NO.	ILLINOIS	FED. AID PROJECT		
CONTRACT NO. 97376				

DATE	BY

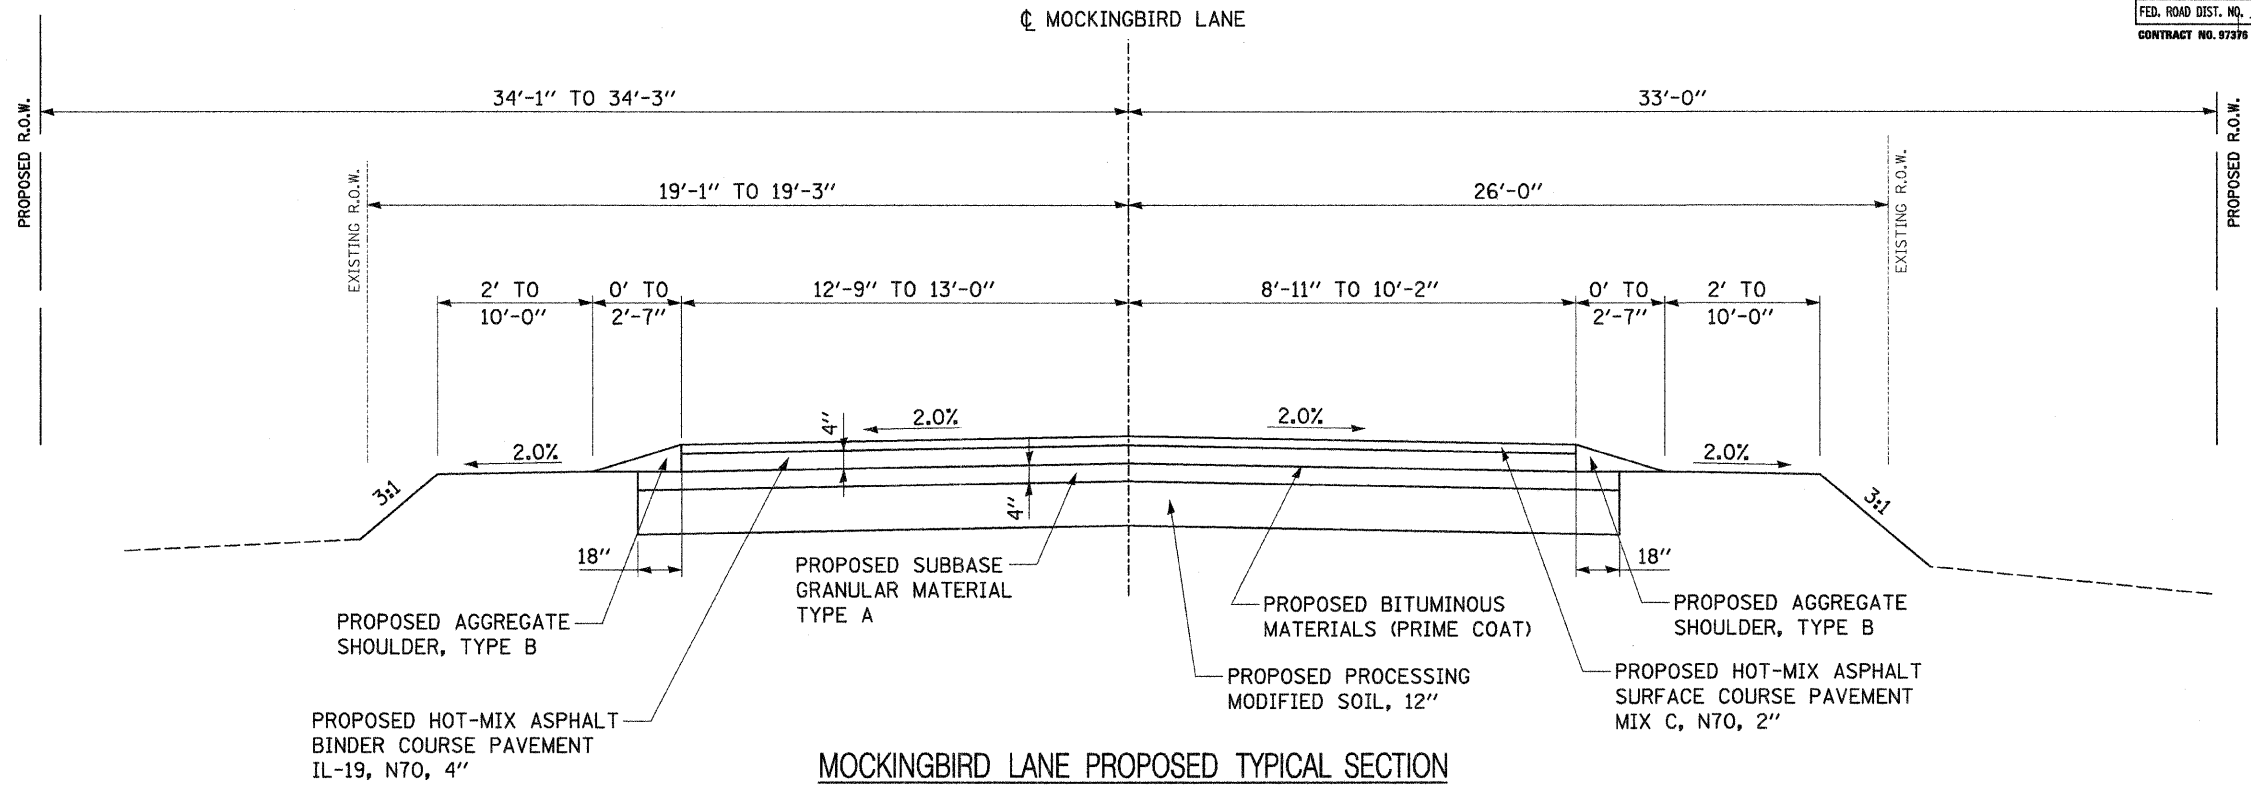

DATE	BY

Juneau Associates, Inc. P.C.
CONSULTING ENGINEERS AND LAND SURVEYORS
2900 State Street, P.O. Box 1925
Granite City, IL 62041
Phone: (618) 699-9900 / (618) 699-0800
Fax: (618) 699-9941

PROPOSED TYPICAL SECTIONS
F.A.U. ROUTE 9024
MOCKINGBIRD LANE
GRANITE CITY, ILLINOIS
SECTION No. 07-00187-02-RP

REVISIONS				SCALE: N.T.S.		
NO.	DATE	BY	REMARKS	DSN. BY:	DATE:	SHEET
				BFK	04/03/09	9
				JDH	04/03/09	
				BFK	04/03/09	
DWG. NO.				JOB NO. E050210 DGN. NAME: TYP-PROP OF III SHTS		