



F.A.U. RTE.	SECTION	COUNTY	TOTAL SHEETS	SHEET NO.
9024	07-00187-02-RP	MADISON	111	34
FED. ROAD DIST. NO. 1		ILLINOIS		FED. AID PROJECT
CONTRACT NO. 97376				

BY	DATE
FINAL SURVEYED	
SURVEY PLOTTED	
NOTE BOOK TEMPLATE	
AREAS CHECKED	
NO.	

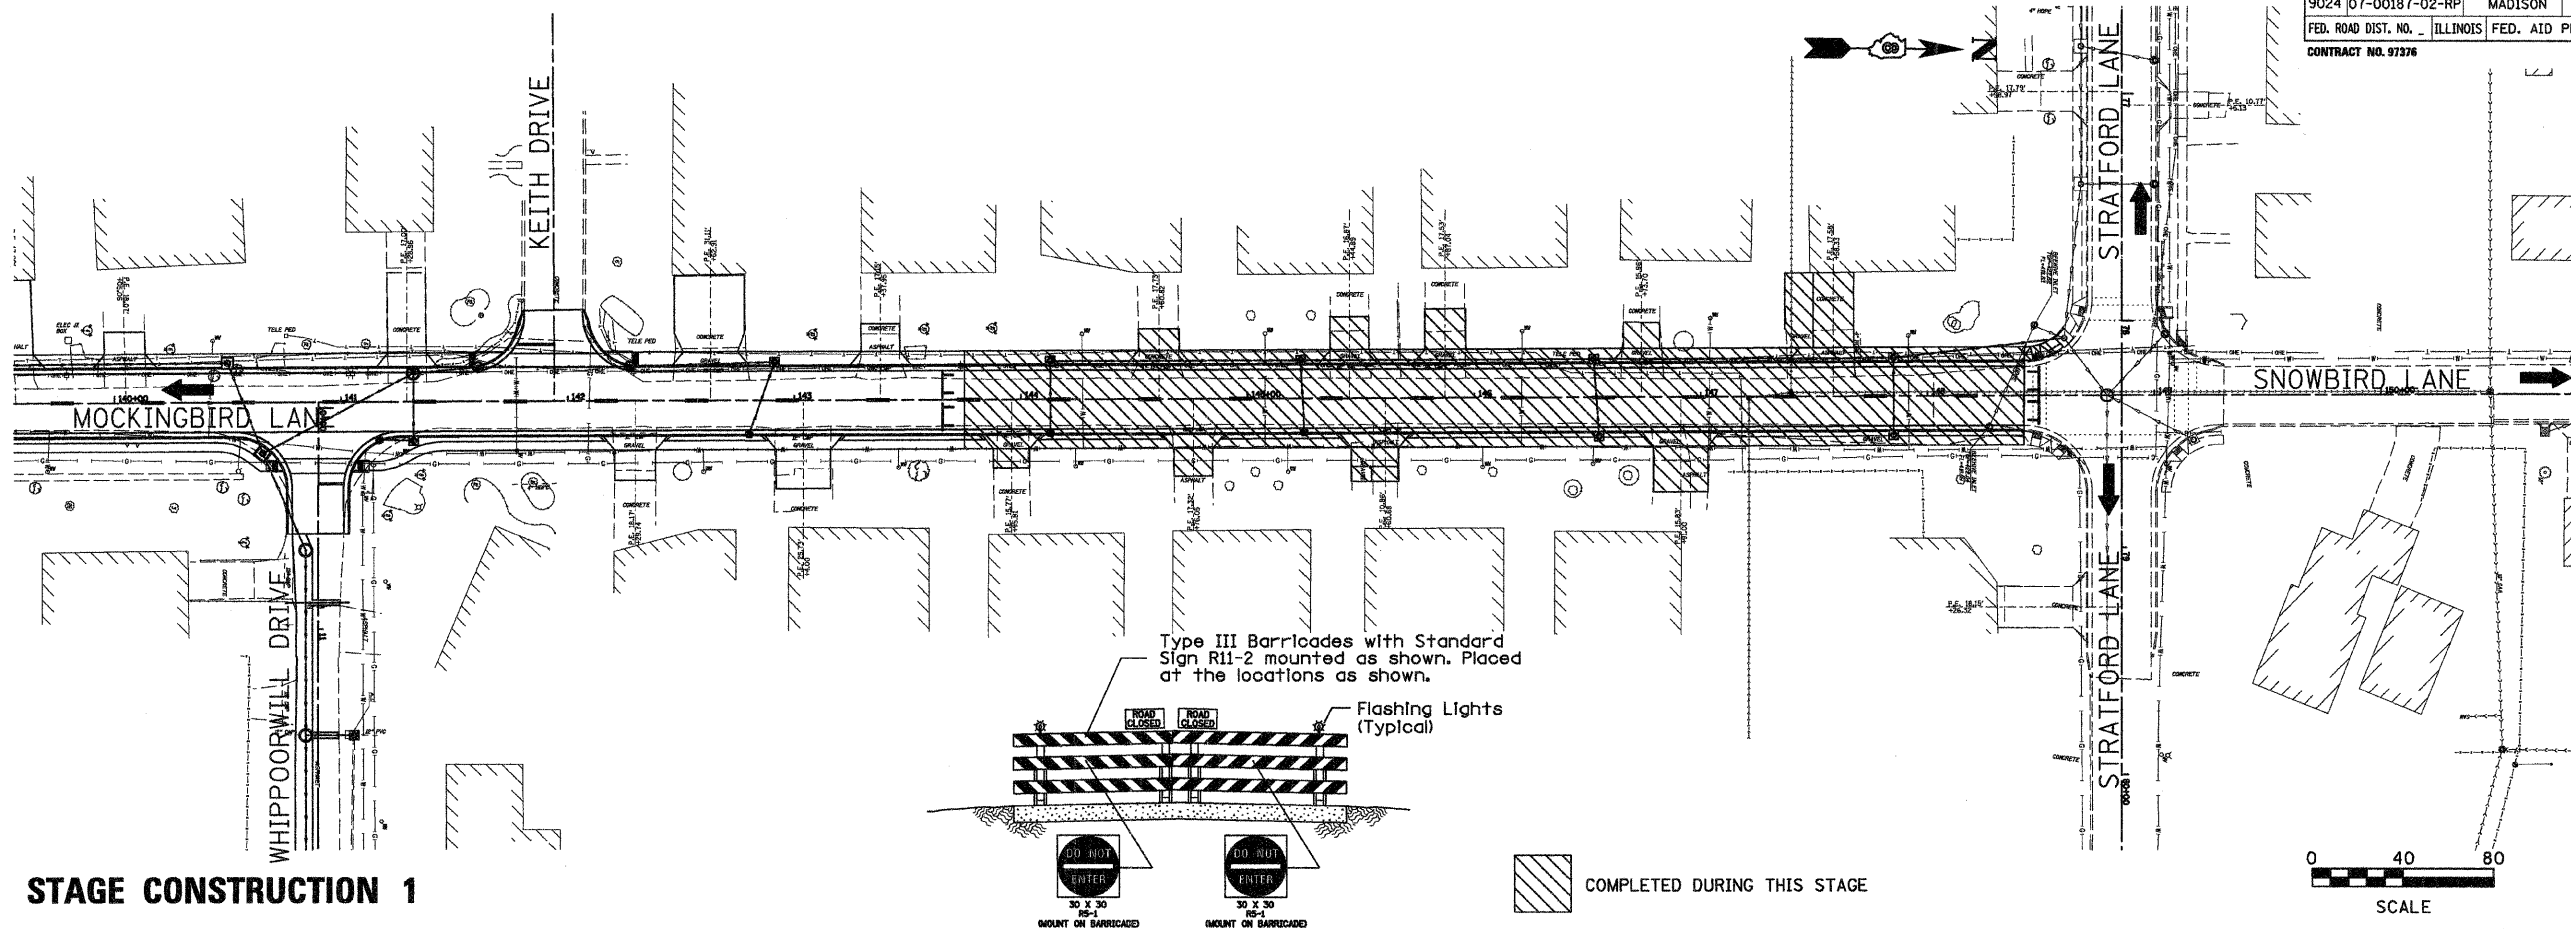

STAGE CONSTRUCTION 1

BY	DATE
ORIGINAL SURVEYED	
SURVEY PLOTTED	
NOTE BOOK TEMPLATE	
AREAS CHECKED	
NO.	

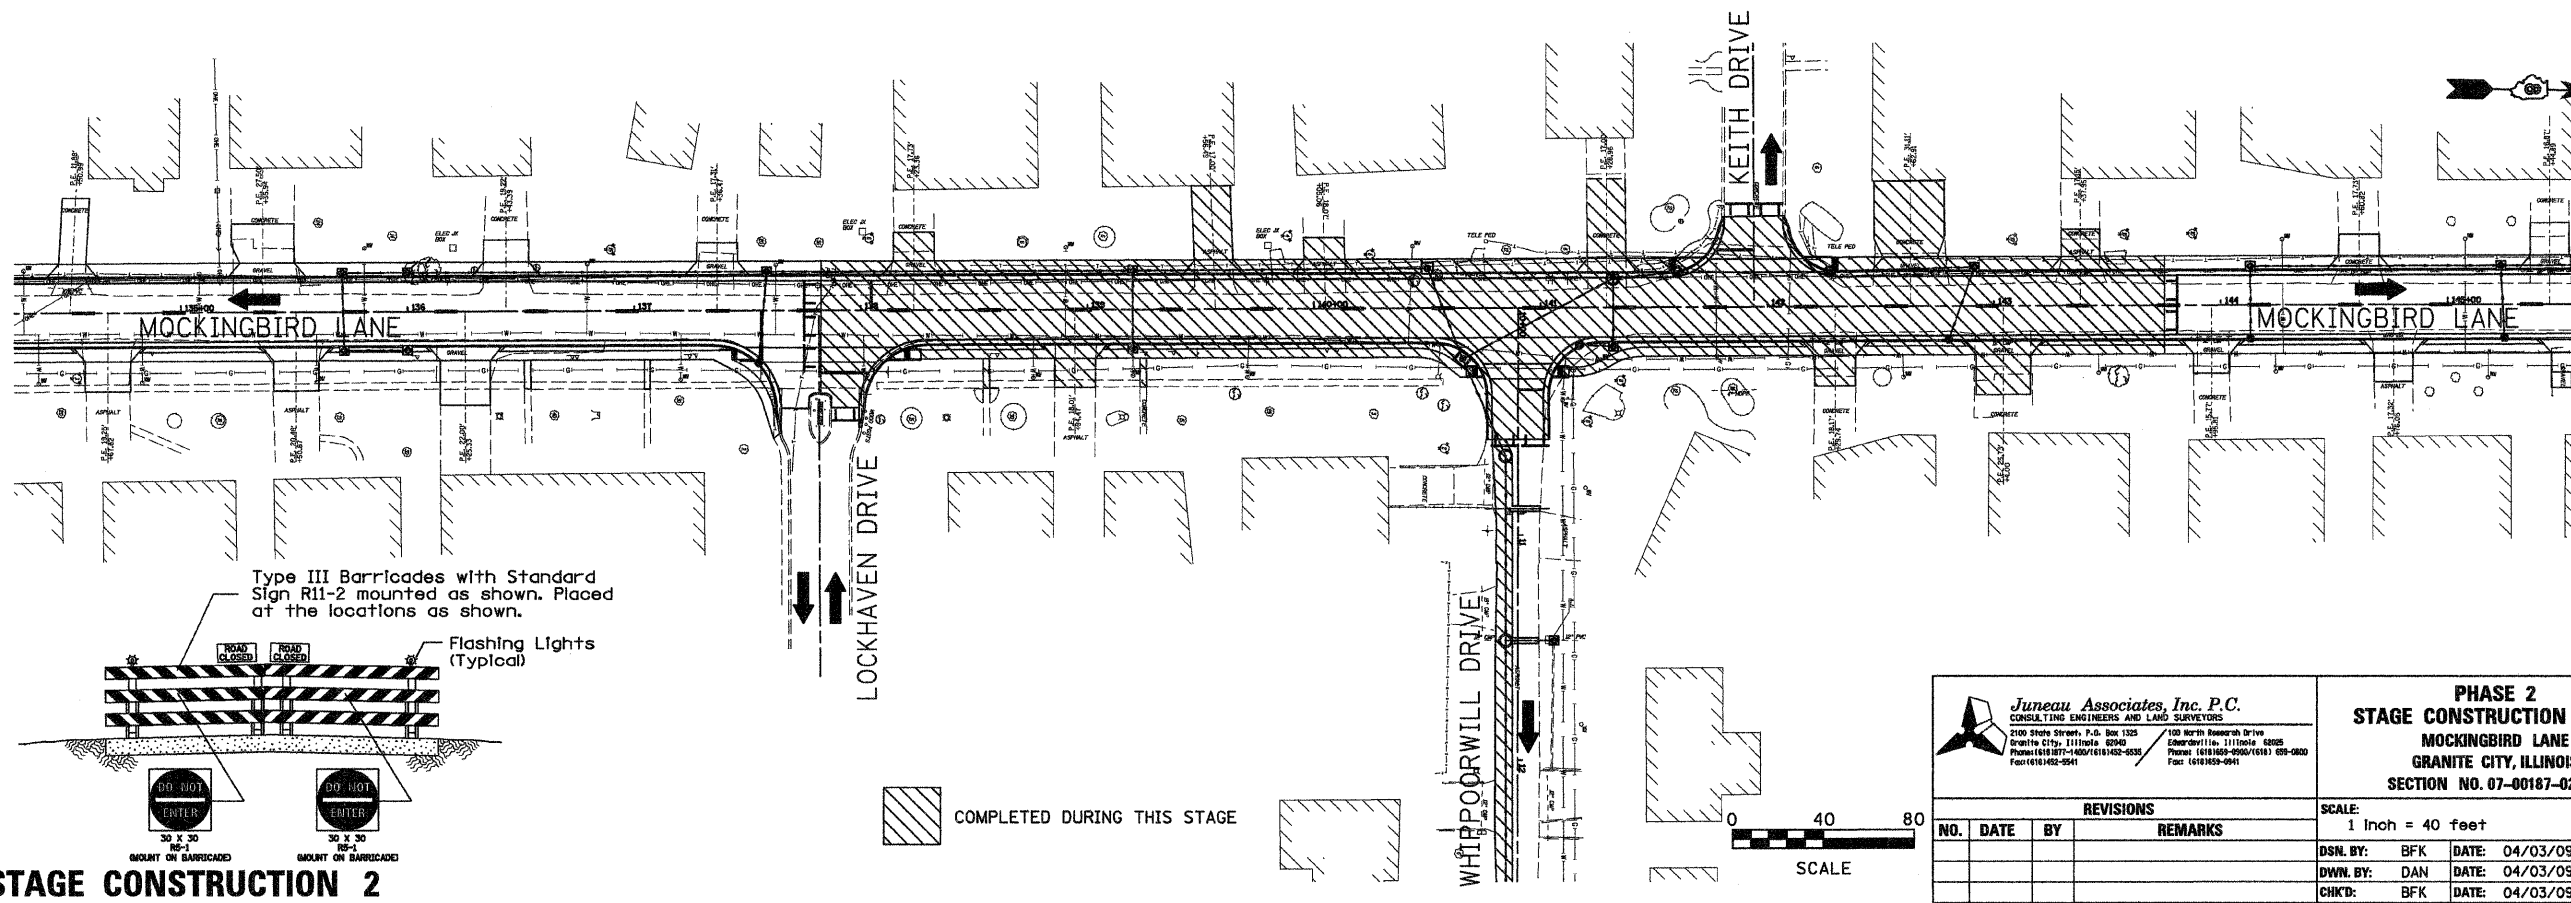

STAGE CONSTRUCTION 2

Juneau Associates, Inc. P.C.
 CONSULTING ENGINEERS AND LAND SURVEYORS
 2100 State Street, P.O. Box 1323 Granite City, Illinois 62040
 Phone: (618) 937-1400 / (618) 932-6531 Fax: (618) 932-6541
 100 North Research Drive Edwardsville, Illinois 62025
 Phone: (618) 962-9500 / (618) 956-0800 Fax: (618) 959-0941

PHASE 2
STAGE CONSTRUCTION 1 & 2
MOCKINGBIRD LANE
GRANITE CITY, ILLINOIS
SECTION NO. 07-00187-02-RP

REVISIONS			
NO.	DATE	BY	REMARKS

SCALE: 1 Inch = 40 feet	
DSN. BY: BFK	DATE: 04/03/09
DWN. BY: DAN	DATE: 04/03/09
CHKD: BFK	DATE: 04/03/09
JOB NO. E050210	DGN. NAME: STGCONSTR2
SHEET 34 OF 111 SHTS	

DWG. NO.