
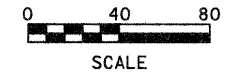
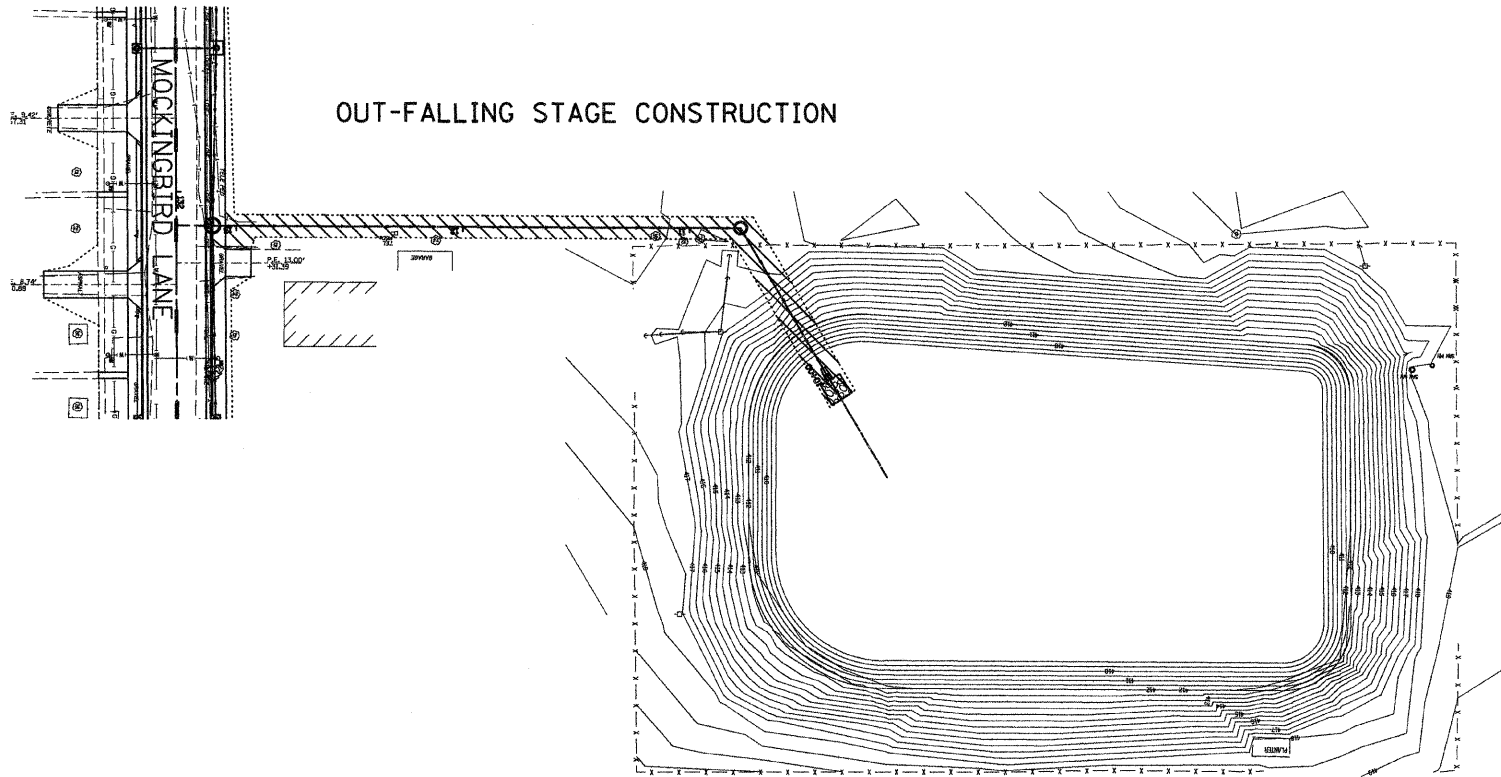


STAGE CONSTRUCTION 3


 COMPLETED DURING THIS STAGE

F.A.U. RTE.	SECTION	COUNTY	TOTAL SHEETS	SHEET NO.
9024	07-00187-02-RP	MADISON	111	37
FED. ROAD DIST. NO. _		ILLINOIS	FED. AID PROJECT	
CONTRACT NO. 07376				





FINAL SURVEY PLOTTED	BY	DATE
NOTE BOOK TEMPLATE		
AREAS CHECKED		
NO.		


STAGE CONSTRUCTION 4

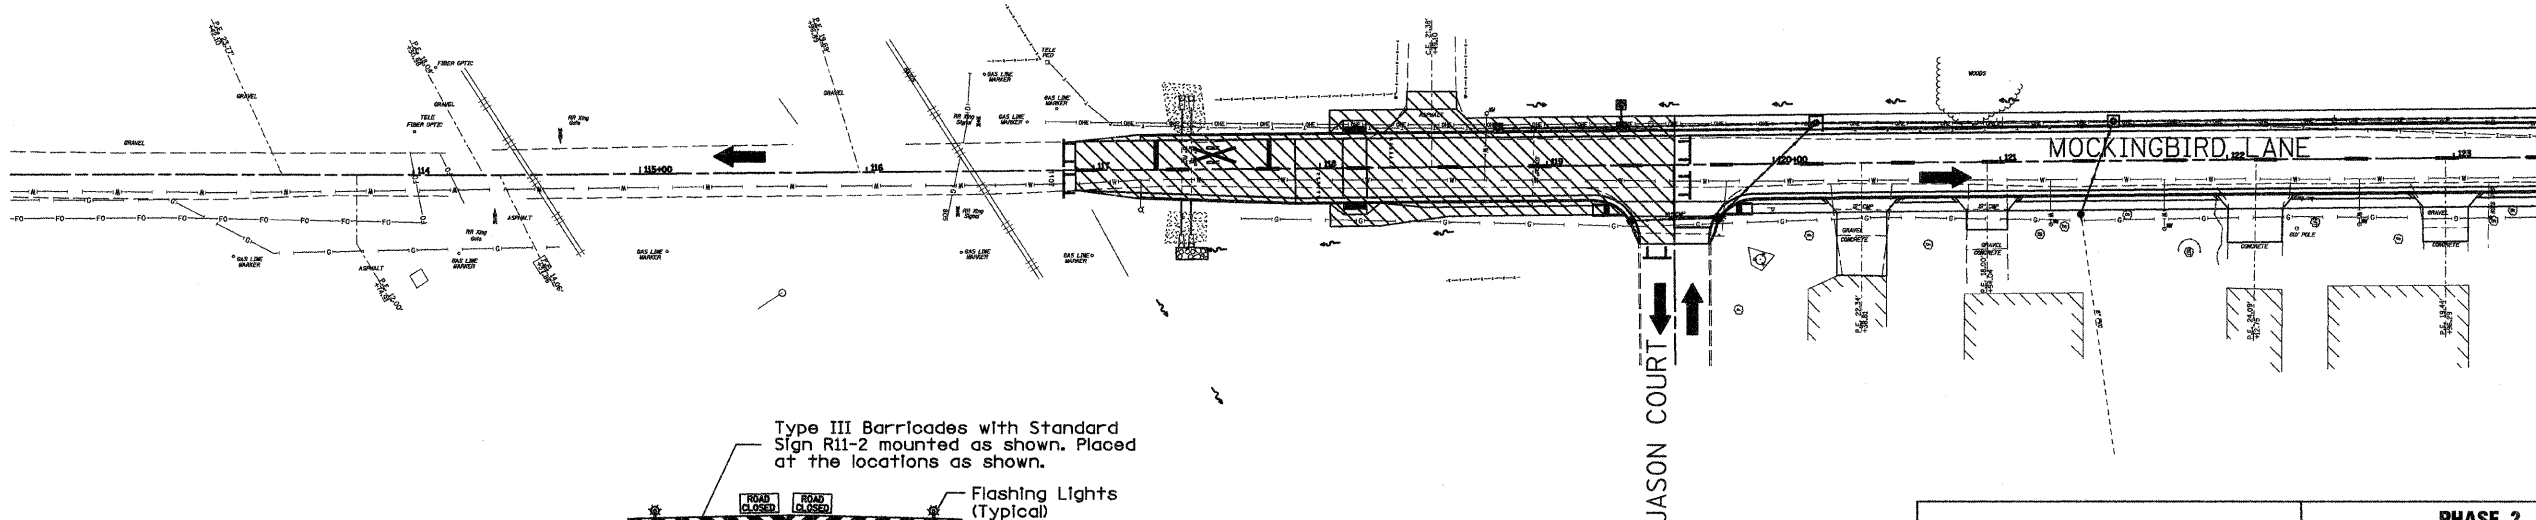

MATCH LINE STA. 123+40.00

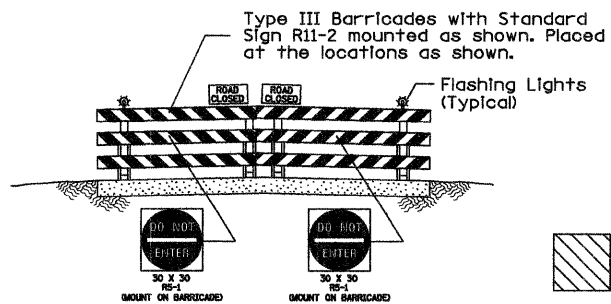

 COMPLETED DURING THIS STAGE

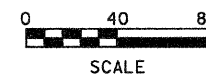

ORIGINAL SURVEY PLOTTED	BY	DATE
NOTE BOOK TEMPLATE		
AREAS CHECKED		
NO.		

Juneau Associates, Inc. P.C.
CONSULTING ENGINEERS AND LAND SURVEYORS
2100 State Street, P.O. Box 1325
Granite City, Illinois 62041
Phone: (618) 387-1400 / (618) 452-5531
Fax: (618) 452-5541

PHASE 2
STAGE CONSTRUCTION 3 & 4
MOCKINGBIRD LANE
GRANITE CITY, ILLINOIS
SECTION NO. 07-00187-02-RP

REVISIONS			
NO.	DATE	BY	REMARKS

SCALE: 1 Inch = 40 feet			
DSN. BY:	BFK	DATE:	04/03/09
DWN. BY:	DAN	DATE:	04/03/09
CHK'D:	BFK	DATE:	04/03/09
DWG. NO.	E050210	DGN. NAME:	STCONST24 OF 111 SHTS

SHEET
37