




F.A.U. RTE.	SECTION	COUNTY	TOTAL SHEETS	SHEET NO.
9024	07-00187-02-RP	MADISON	111	63
FED. ROAD DIST. NO.	ILLINOIS	FED. AID PROJECT		

CONTRACT NO. 97376

MATCH LINE STA. 12+60.00
(SEE SHEET 65)

BY	DATE
SURVEYED	
PLOTTED	
NOTE BOOK	
TEMPLE	
AREAS	
CHECKED	
NO.	


MATCH LINE STA. 126+80.00

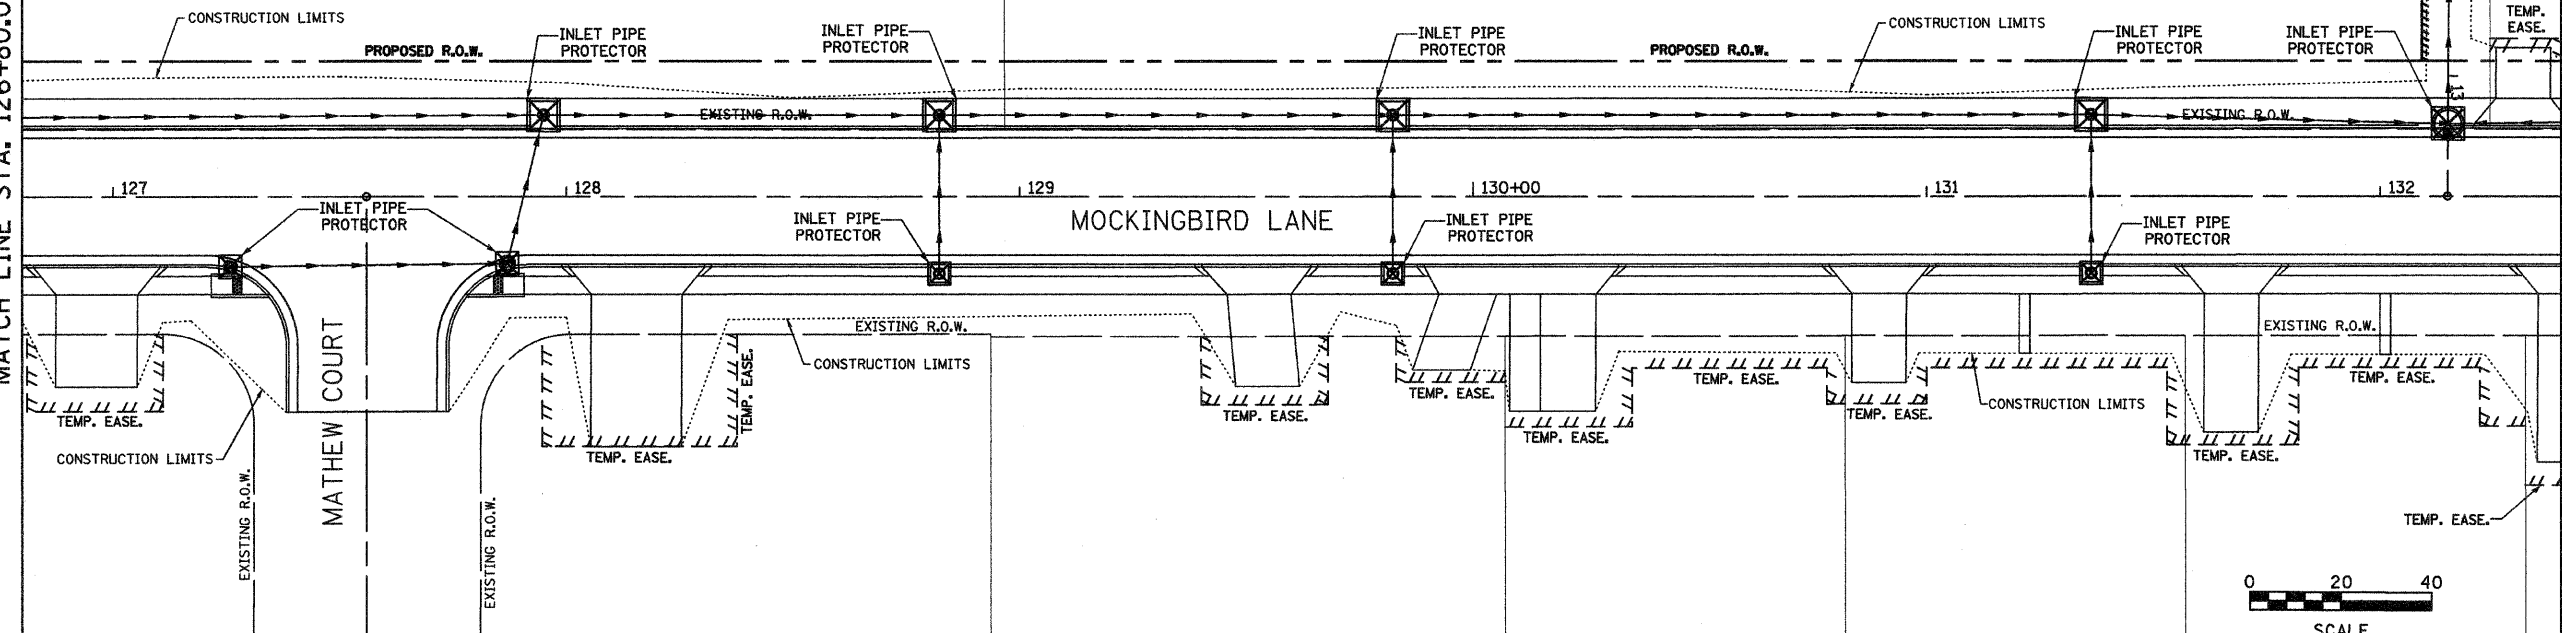

MATCH LINE STA. 132+40.00

BY	DATE
ORIGINAL SURVEYED	
PLOTTED	
NOTE BOOK	
TEMPLE	
AREAS	
CHECKED	
NO.	

MATCH LINE STA. 132+40.00

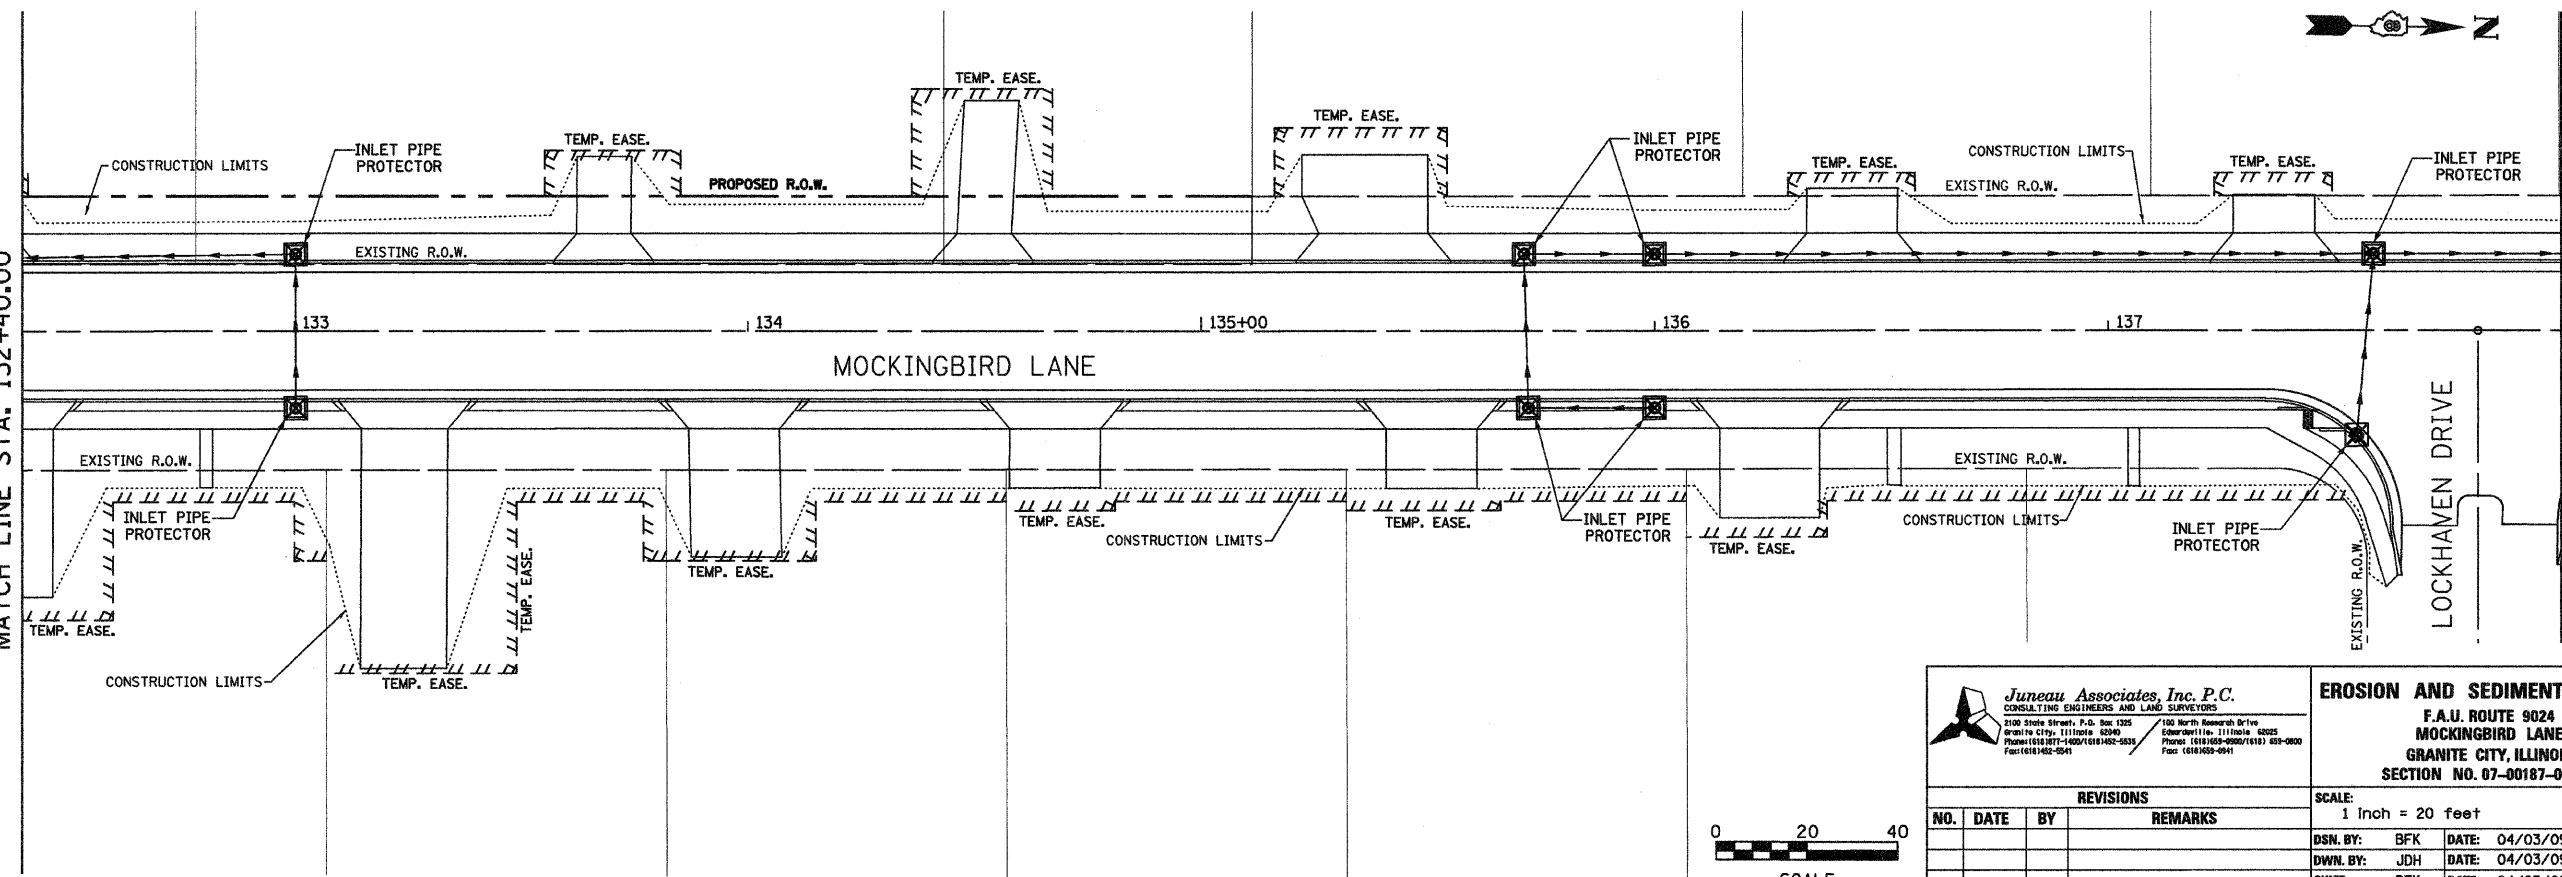

MATCH LINE STA. 138+00.00

Juneau Associates, Inc. P.C.
CONSULTING ENGINEERS AND LAND SURVEYORS
2100 South Street, P.O. Box 1325
Granite City, IL 60142-1325
Phone: (618) 877-1400 / (618) 1482-5531
Fax: (618) 482-9541
100 North Research Drive
Granite City, IL 60142-1000
Phone: (618) 869-9900 / (618) 859-0000
Fax: (618) 869-0411

EROSION AND SEDIMENT CONTROL
F.A.U. ROUTE 9024
MOCKINGBIRD LANE
GRANITE CITY, ILLINOIS
SECTION NO. 07-00187-02-RP

REVISIONS			
NO.	DATE	BY	REMARKS

SCALE: 1 Inch = 20 feet	
DSN. BY: BFK	DATE: 04/03/09
DWN. BY: JDH	DATE: 04/03/09
CHK'D: BFK	DATE: 04/03/09
JOB NO. E050210	DGN. NAME: ERO2
OF 111 SHEETS	

