





F.A.U. RTE.	SECTION	COUNTY	TOTAL SHEETS	SHEET NO.
9024	07-00187-02-RP	MADISON	111	65
FED. ROAD DIST. NO. 8		ILLINOIS FED. AID PROJECT		
CONTRACT NO. 97376				

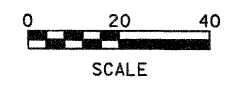

FINAL SURVEY PLOTTED	DATE
SURVEY PLOTTED	BY
NOTE BOOK TEMPLATE	
AREAS CHECKED	
NO.	

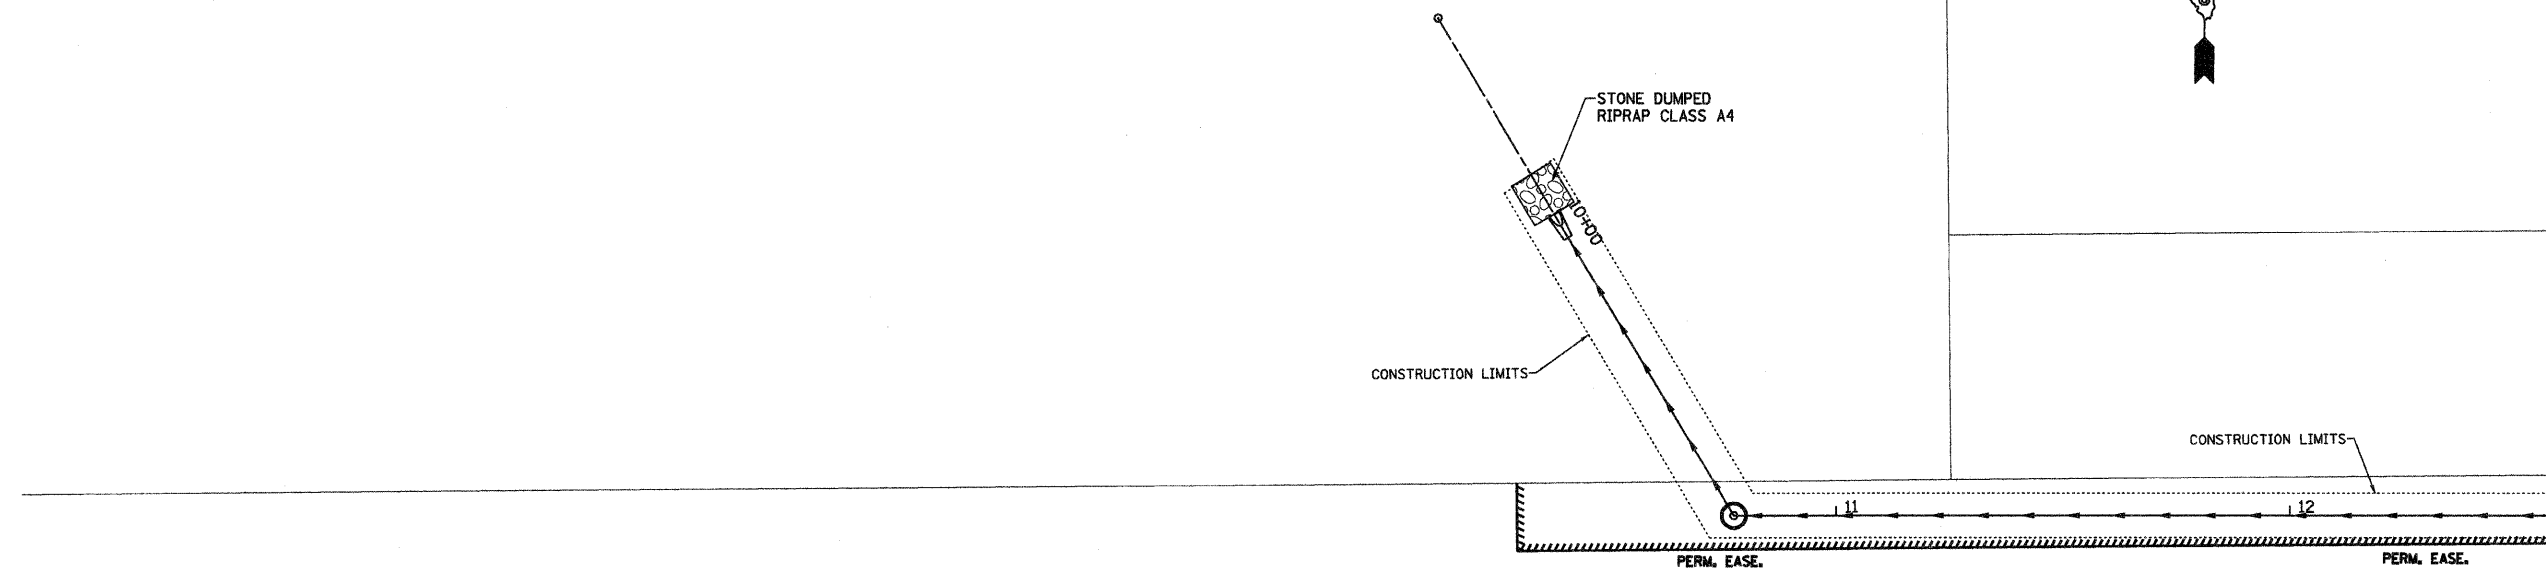

ORIGINAL SURVEY PLOTTED	DATE
SURVEY PLOTTED	BY
NOTE BOOK TEMPLATE	
AREAS CHECKED	
NO.	

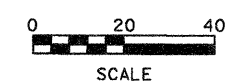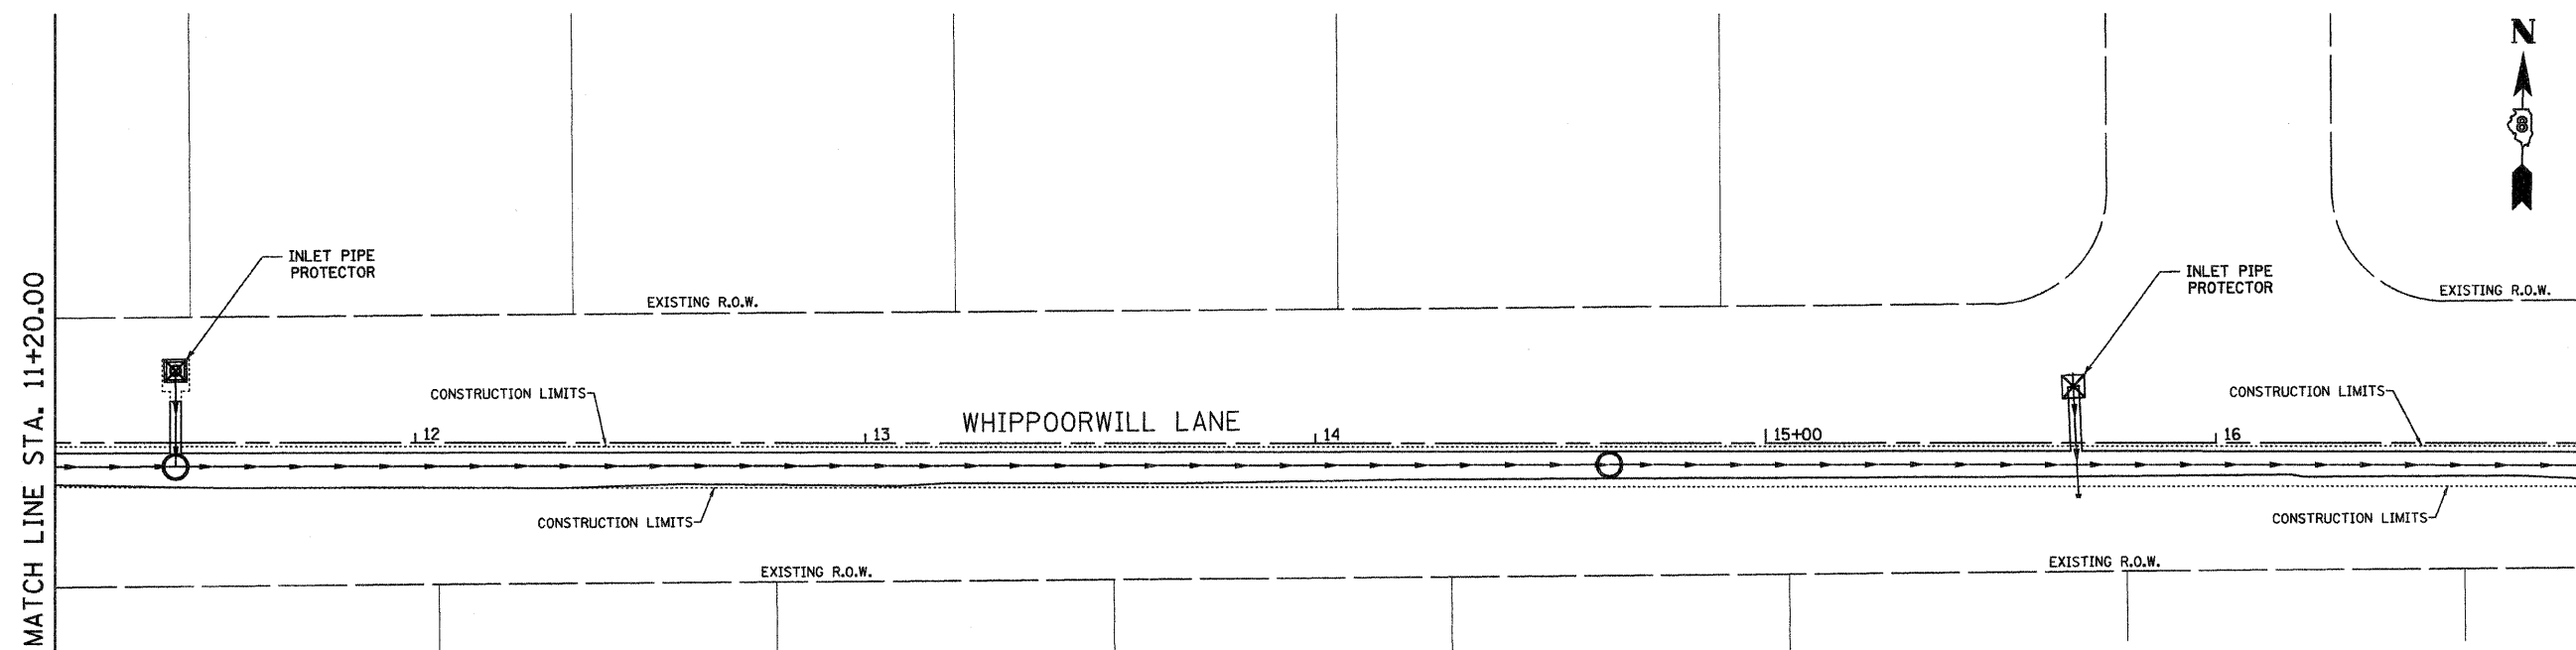

<p>Juneau Associates, Inc. P.C. CONSULTING ENGINEERS AND LAND SURVEYORS 2508 Stone Street, P.O. Box 1323 Granite City, IL 62040 Phone: (618) 952-1400 / (618) 952-5530 Fax: (618) 952-5541</p>	<p>EROSION AND SEDIMENT CONTROL F.A.U. ROUTE 9024 MOCKINGBIRD LANE GRANITE CITY, ILLINOIS SECTION NO. 07-00187-02-RP</p>																			
	<p>SCALE: 1 Inch = 20 feet</p>																			
<table border="1"> <thead> <tr> <th colspan="4">REVISIONS</th> </tr> <tr> <th>NO.</th> <th>DATE</th> <th>BY</th> <th>REMARKS</th> </tr> </thead> <tbody> <tr> <td> </td> <td> </td> <td> </td> <td> </td> </tr> </tbody> </table>	REVISIONS				NO.	DATE	BY	REMARKS					<table border="1"> <tr> <td>DSN. BY: BFK</td> <td>DATE: 04/03/09</td> <td rowspan="3">SHEET 65</td> </tr> <tr> <td>DWN. BY: JDH</td> <td>DATE: 04/03/09</td> </tr> <tr> <td>CHKD: BFK</td> <td>DATE: 04/03/09</td> </tr> </table>	DSN. BY: BFK	DATE: 04/03/09	SHEET 65	DWN. BY: JDH	DATE: 04/03/09	CHKD: BFK	DATE: 04/03/09
REVISIONS																				
NO.	DATE	BY	REMARKS																	
DSN. BY: BFK	DATE: 04/03/09	SHEET 65																		
DWN. BY: JDH	DATE: 04/03/09																			
CHKD: BFK	DATE: 04/03/09																			
DWG. NO.	JOB NO. E050210	DGN. NAME: ER04	OF 111 SHTS																	