




F.A.U. RTE.	SECTION	COUNTY	TOTAL SHEETS	SHEET NO.
9024	07-00187-02-RP	MADISON	111	67
FED. ROAD DIST. NO. _		ILLINOIS	FED. AID PROJECT	
CONTRACT NO. 07376				

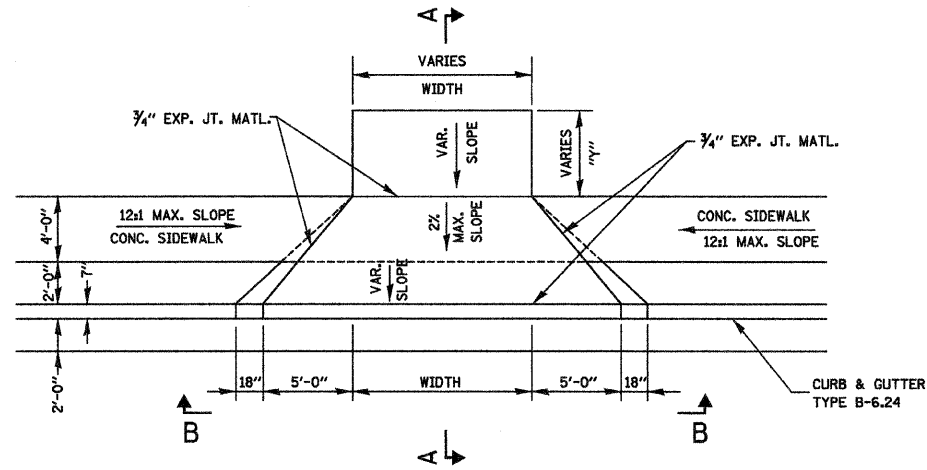


**DRIVEWAY ENTRANCE DETAIL**  
N.T.S.

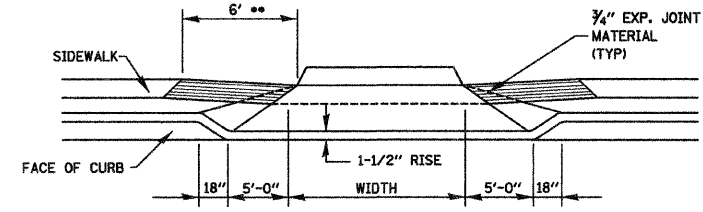


**SECTION B-B**  
N.T.S.

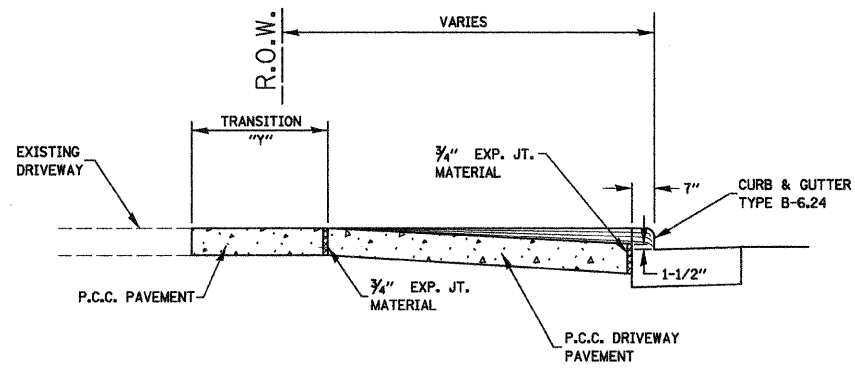

**SECTION A-A 1**  
N.T.S.

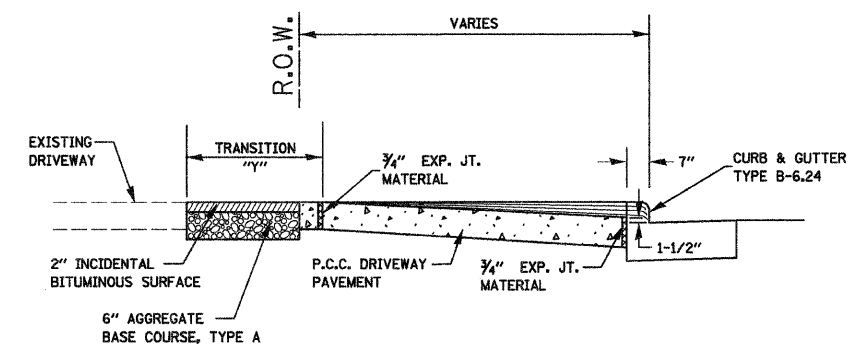

**SECTION A-A 2**  
N.T.S.

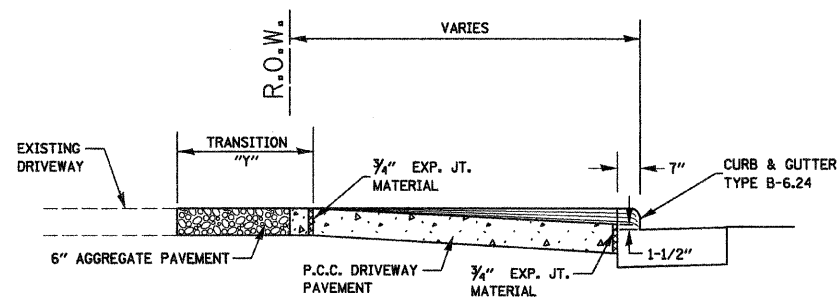

**SECTION A-A 3**  
N.T.S.


\*\* SLOPE SIDEWALK AT A 12:1 MAXIMUM TO MATCH DRIVEWAY APRON ELEVATION (TYPICAL BOTH SIDES)

DATE	BY

SURVEYED \_\_\_\_\_  
 PLOTTED \_\_\_\_\_  
 NOTE BOOK \_\_\_\_\_  
 TEMPLATE \_\_\_\_\_  
 AREAS CHECKED \_\_\_\_\_  
 NO. \_\_\_\_\_

DATE	BY

ORIGINAL SURVEYED \_\_\_\_\_  
 PLOTTED \_\_\_\_\_  
 NOTE BOOK \_\_\_\_\_  
 TEMPLATE \_\_\_\_\_  
 AREAS CHECKED \_\_\_\_\_  
 NO. \_\_\_\_\_

 <b>JunEAU Associates, Inc. P.C.</b> CONSULTING ENGINEERS AND LAND SURVEYORS 2105 State Street, P.O. Box 1323 Granite City, Illinois 62040 Phone: (618) 387-1600 / (618) 342-6533 Fax: (618) 387-0541	<b>ENTRANCE DETAILS</b> F.A.U. ROUTE 9024 MOCKINGBIRD LANE GRANITE CITY, ILLINOIS SECTION No. 07-00187-02-RP																										
	SCALE: NOT TO SCALE																										
<table border="1"> <thead> <tr> <th>NO.</th> <th>DATE</th> <th>BY</th> <th>REMARKS</th> </tr> </thead> <tbody> <tr> <td> </td> <td> </td> <td> </td> <td> </td> </tr> <tr> <td> </td> <td> </td> <td> </td> <td> </td> </tr> </tbody> </table>		NO.	DATE	BY	REMARKS									<table border="1"> <tr> <td>DSN. BY:</td> <td>BFK</td> <td>DATE:</td> <td>04/03/09</td> <td rowspan="3">SHEET <b>67</b></td> </tr> <tr> <td>DWN. BY:</td> <td>BFK</td> <td>DATE:</td> <td>04/03/09</td> </tr> <tr> <td>CHK'D:</td> <td>BFK</td> <td>DATE:</td> <td>04/03/09</td> </tr> </table>	DSN. BY:	BFK	DATE:	04/03/09	SHEET <b>67</b>	DWN. BY:	BFK	DATE:	04/03/09	CHK'D:	BFK	DATE:	04/03/09
NO.	DATE	BY	REMARKS																								
DSN. BY:	BFK	DATE:	04/03/09	SHEET <b>67</b>																							
DWN. BY:	BFK	DATE:	04/03/09																								
CHK'D:	BFK	DATE:	04/03/09																								
DWG. NO. _____		JOB NO. E050210 DGN. NAME: ENTRDTL02 OF 111 SHTS																									