


FINAL SURVEY	SUBMITTED	DATE
NOTE BOOK	PLOTTED	BY
NO.	TEMP. DATE	
	AREAS	
	CHECKED	

ORIGINAL SURVEY	SUBMITTED	DATE
NOTE BOOK	PLOTTED	BY
NO.	TEMP. DATE	
	AREAS	
	CHECKED	

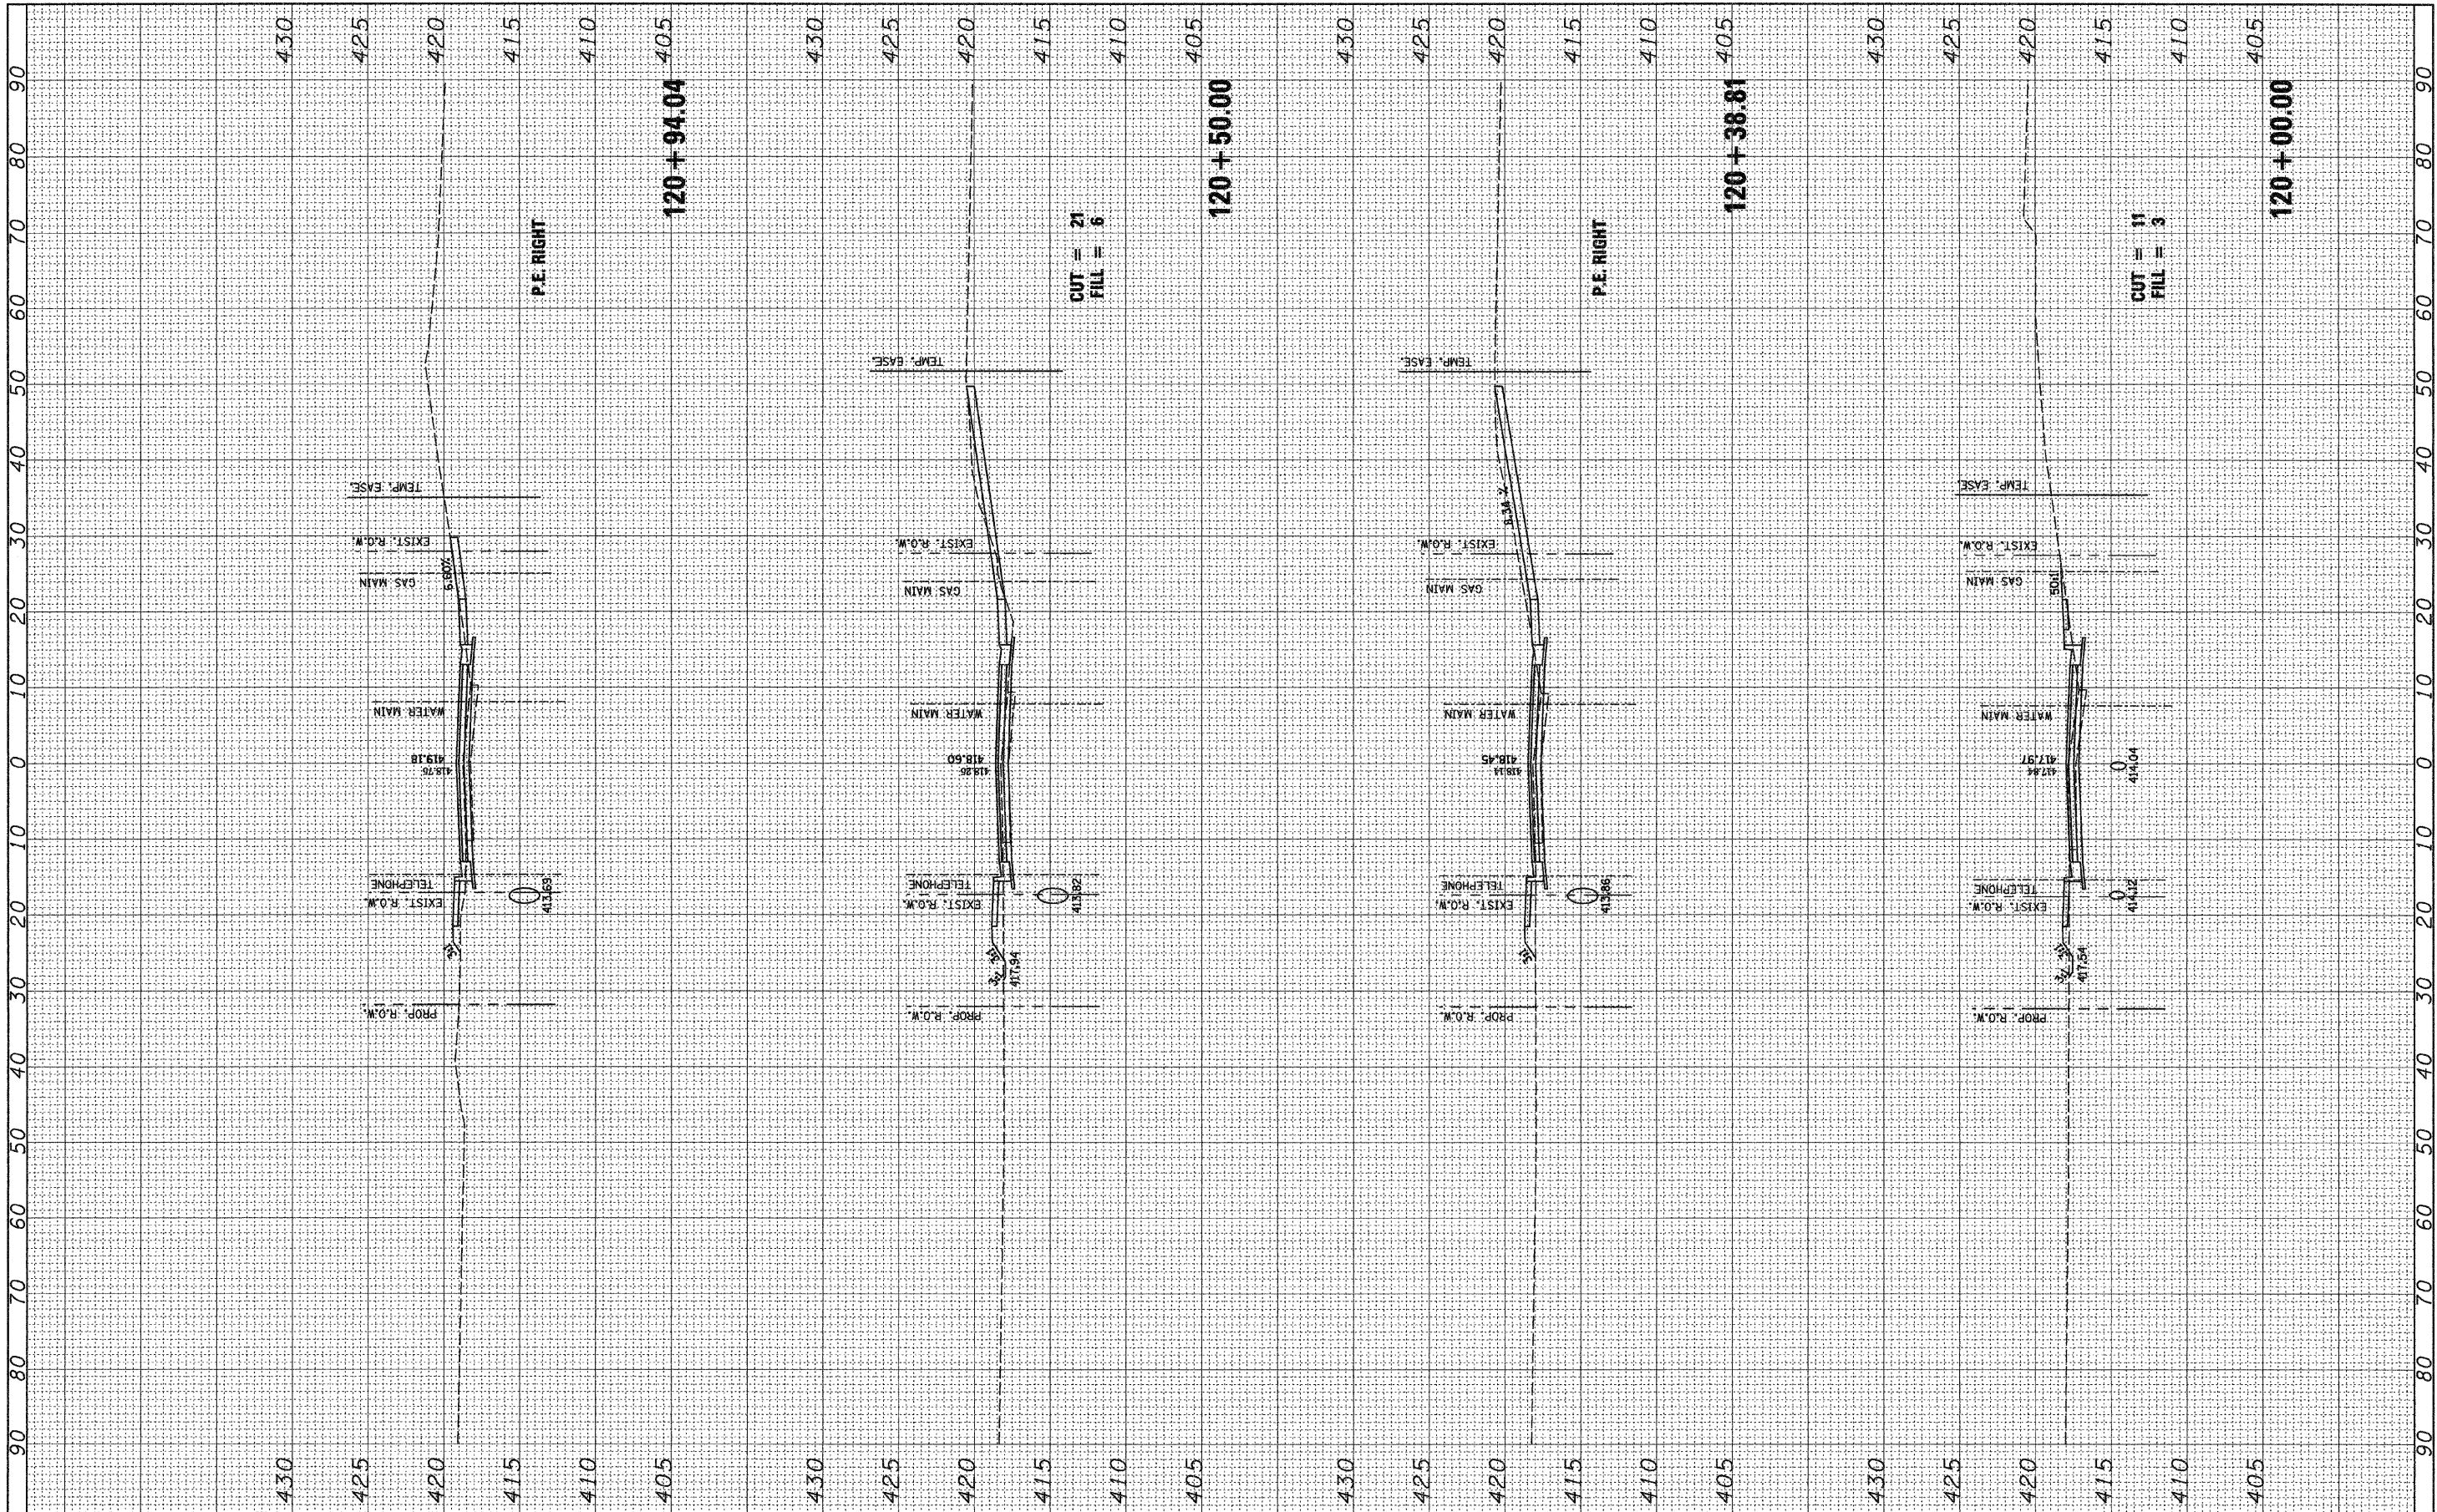

FILE NAME = #FILE#	USER NAME = jeremy	DESIGNED -	REVISED -	STATE OF ILLINOIS DEPARTMENT OF TRANSPORTATION	MOCKINGBIRD LANE SCALE: SHEET NO. OF SHEETS STA. 120+00.00 TO STA. 120+94.04	F.A.U. RTE. 9024	SECTION 07-00187-02-RP	COUNTY MADISON	TOTAL SHEETS 111	SHEET NO. 74	
	PLOT SCALE = *SCALE*	DRAWN -	REVISED -			FED. ROAD DIST. NO.	ILLINOIS FED. AID PROJECT	CONTRACT NO. 97376			
	PLOT DATE = 4/3/2009	CHECKED -	REVISED -								
		DATE - 04/03/09	REVISED -								