


FINAL SURVEY	SURVEYED	BY	DATE
NOTE BOOK	PLOTTED		
NO.	TEMPLATE		
	AREAS		
	CHECKED		

ORIGINAL SURVEY	SURVEYED	BY	DATE
NOTE BOOK	PLOTTED		
NO.	TEMPLATE		
	AREAS		
	CHECKED		

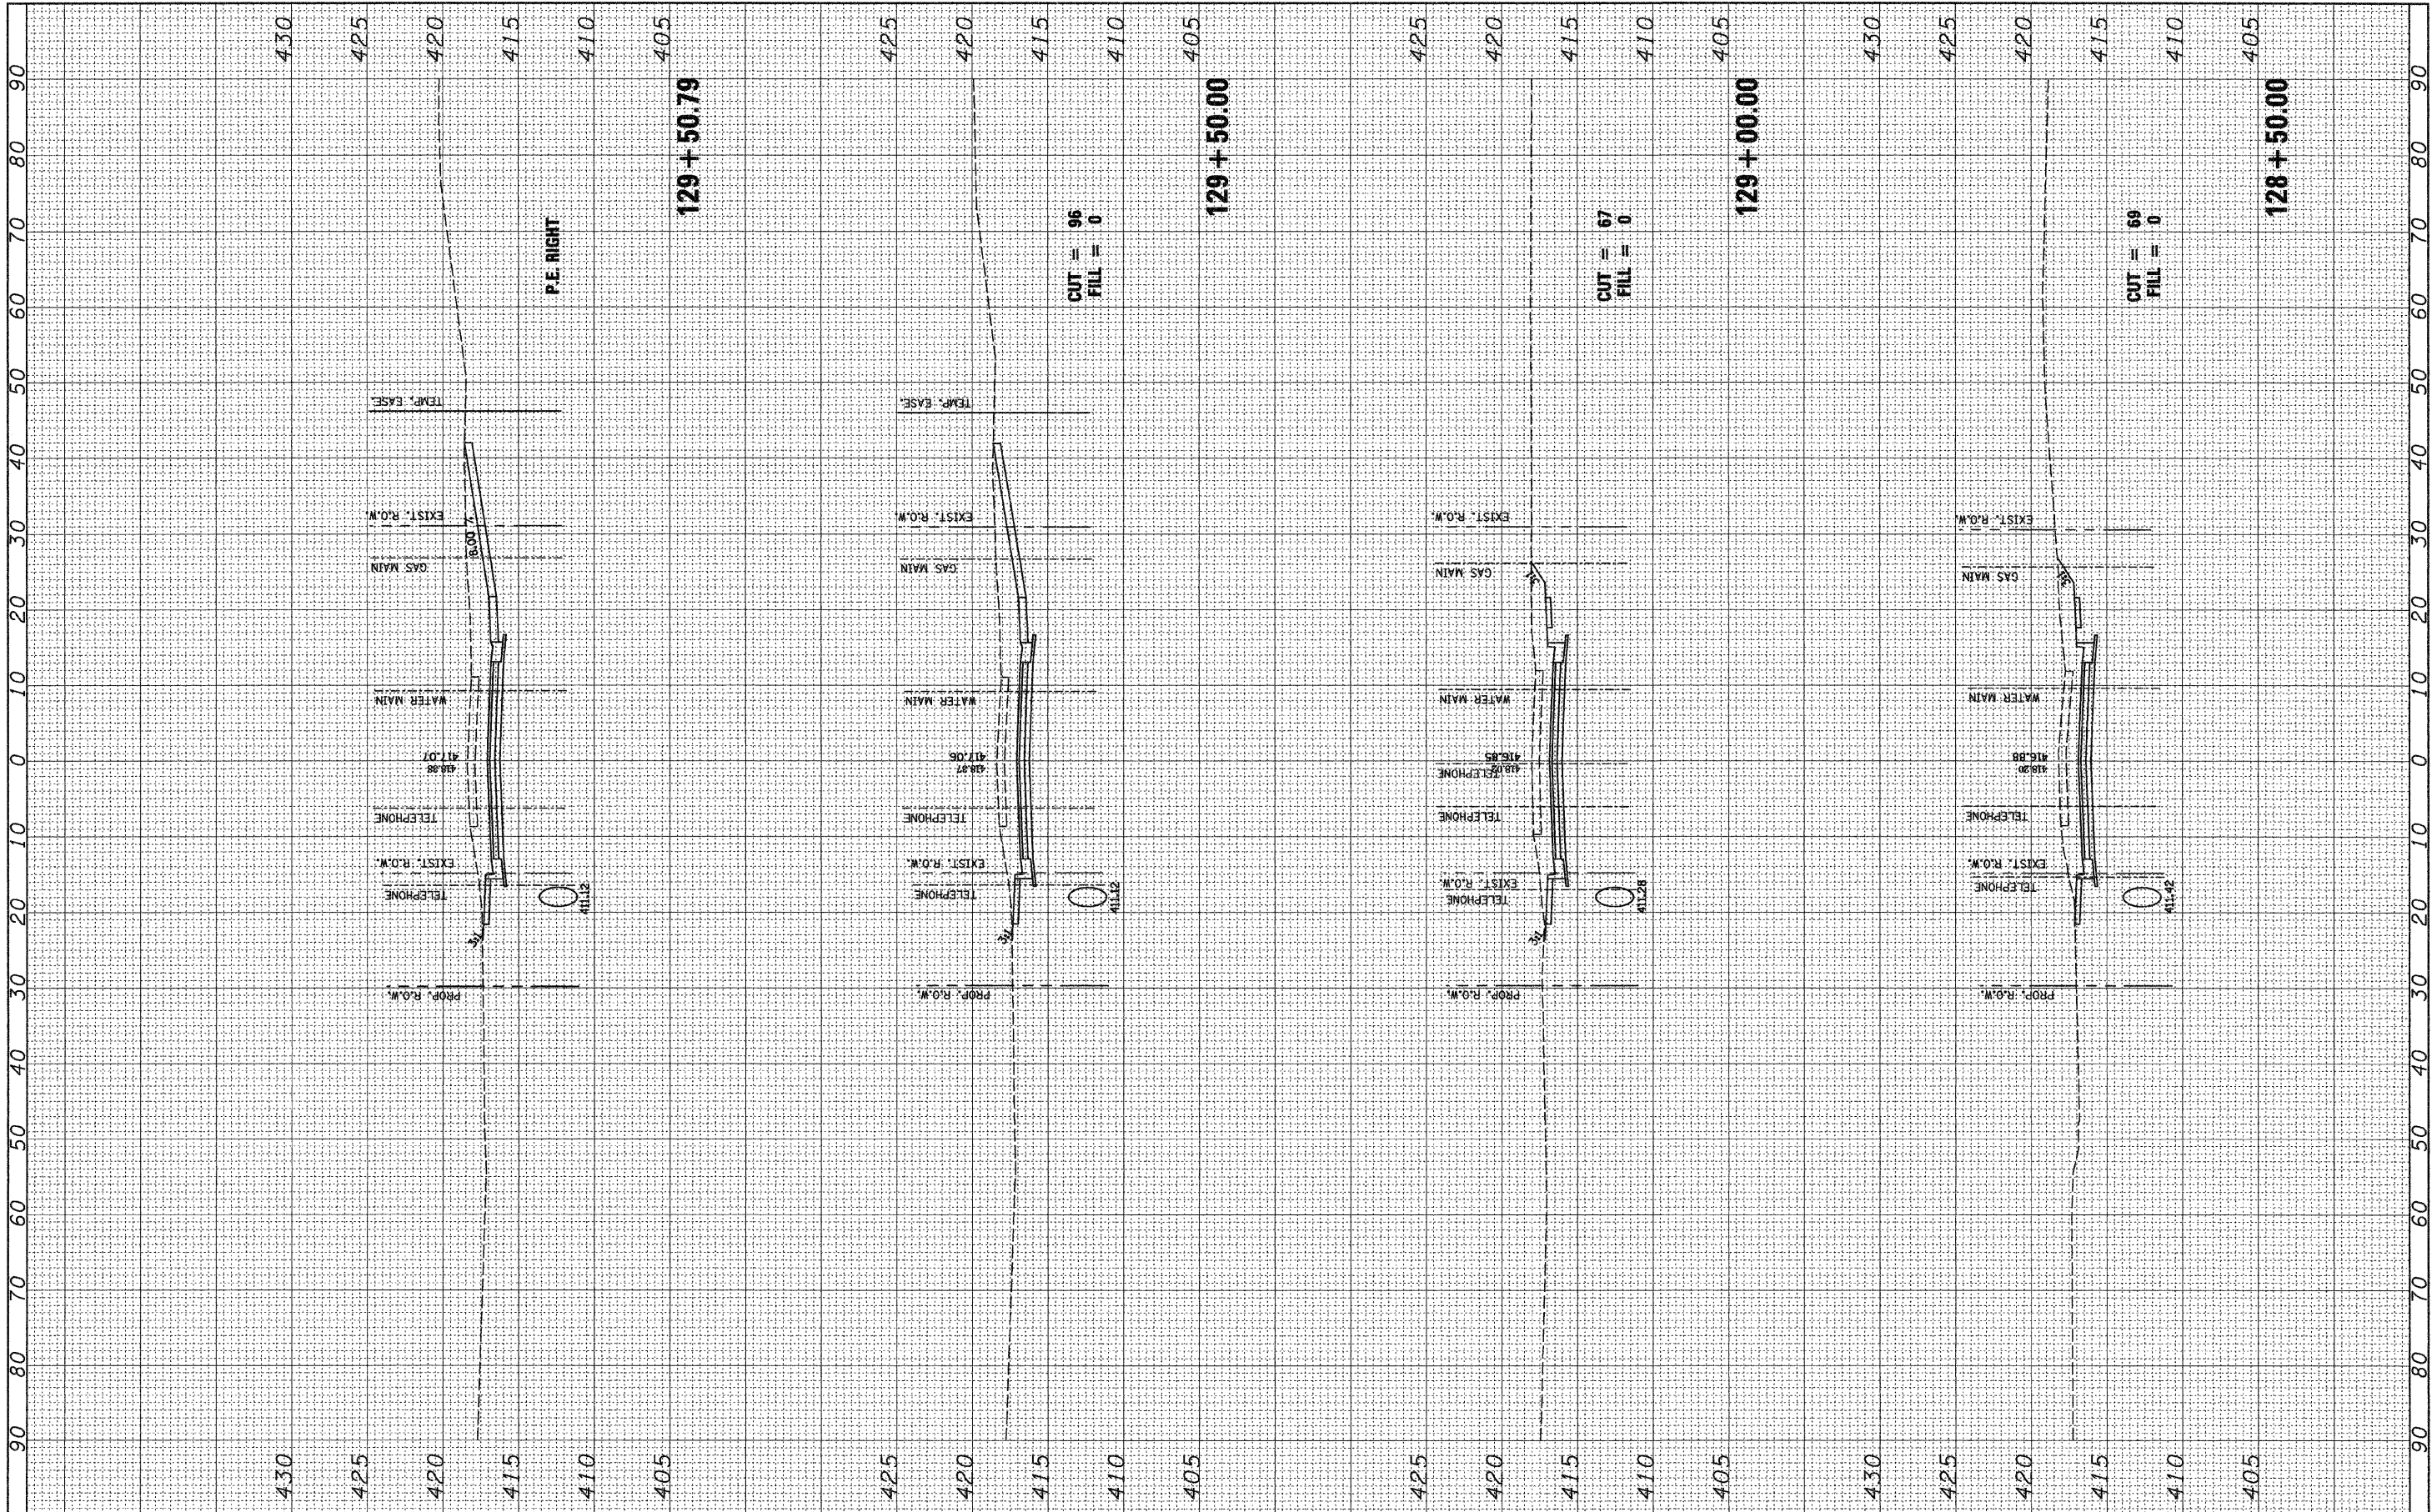

**STATE OF ILLINOIS
DEPARTMENT OF TRANSPORTATION**

MOCKINGBIRD LANE

FILE NAME =	USER NAME = jeremy	DESIGNED -	REVISED -	F.A.U. RTE. 9024	SECTION 07-00187-02-RP	COUNTY MADISON	TOTAL SHEETS 111	SHEET NO. 81
\$FILE#		DRAWN -	REVISED -	SCALE:				
		CHECKED -	REVISED -	SHEET NO. OF SHEETS	STA. 128+50.00 TO STA. 129+50.79			
		DATE 04/03/09	REVISED -	FED. ROAD DIST. NO. ILLINOIS FED. AID PROJECT				
				CONTRACT NO. 97376				