


FINAL SURVEY	SURVEYED	BY	DATE
NOTE BOOK	PLOTTED		
	TEMPLATE		
	AREAS		
	CHECKED		
	NO.		

ORIGINAL SURVEY	SURVEYED	BY	DATE
NOTE BOOK	PLOTTED		
	TEMPLATE		
	AREAS		
	CHECKED		
	NO.		

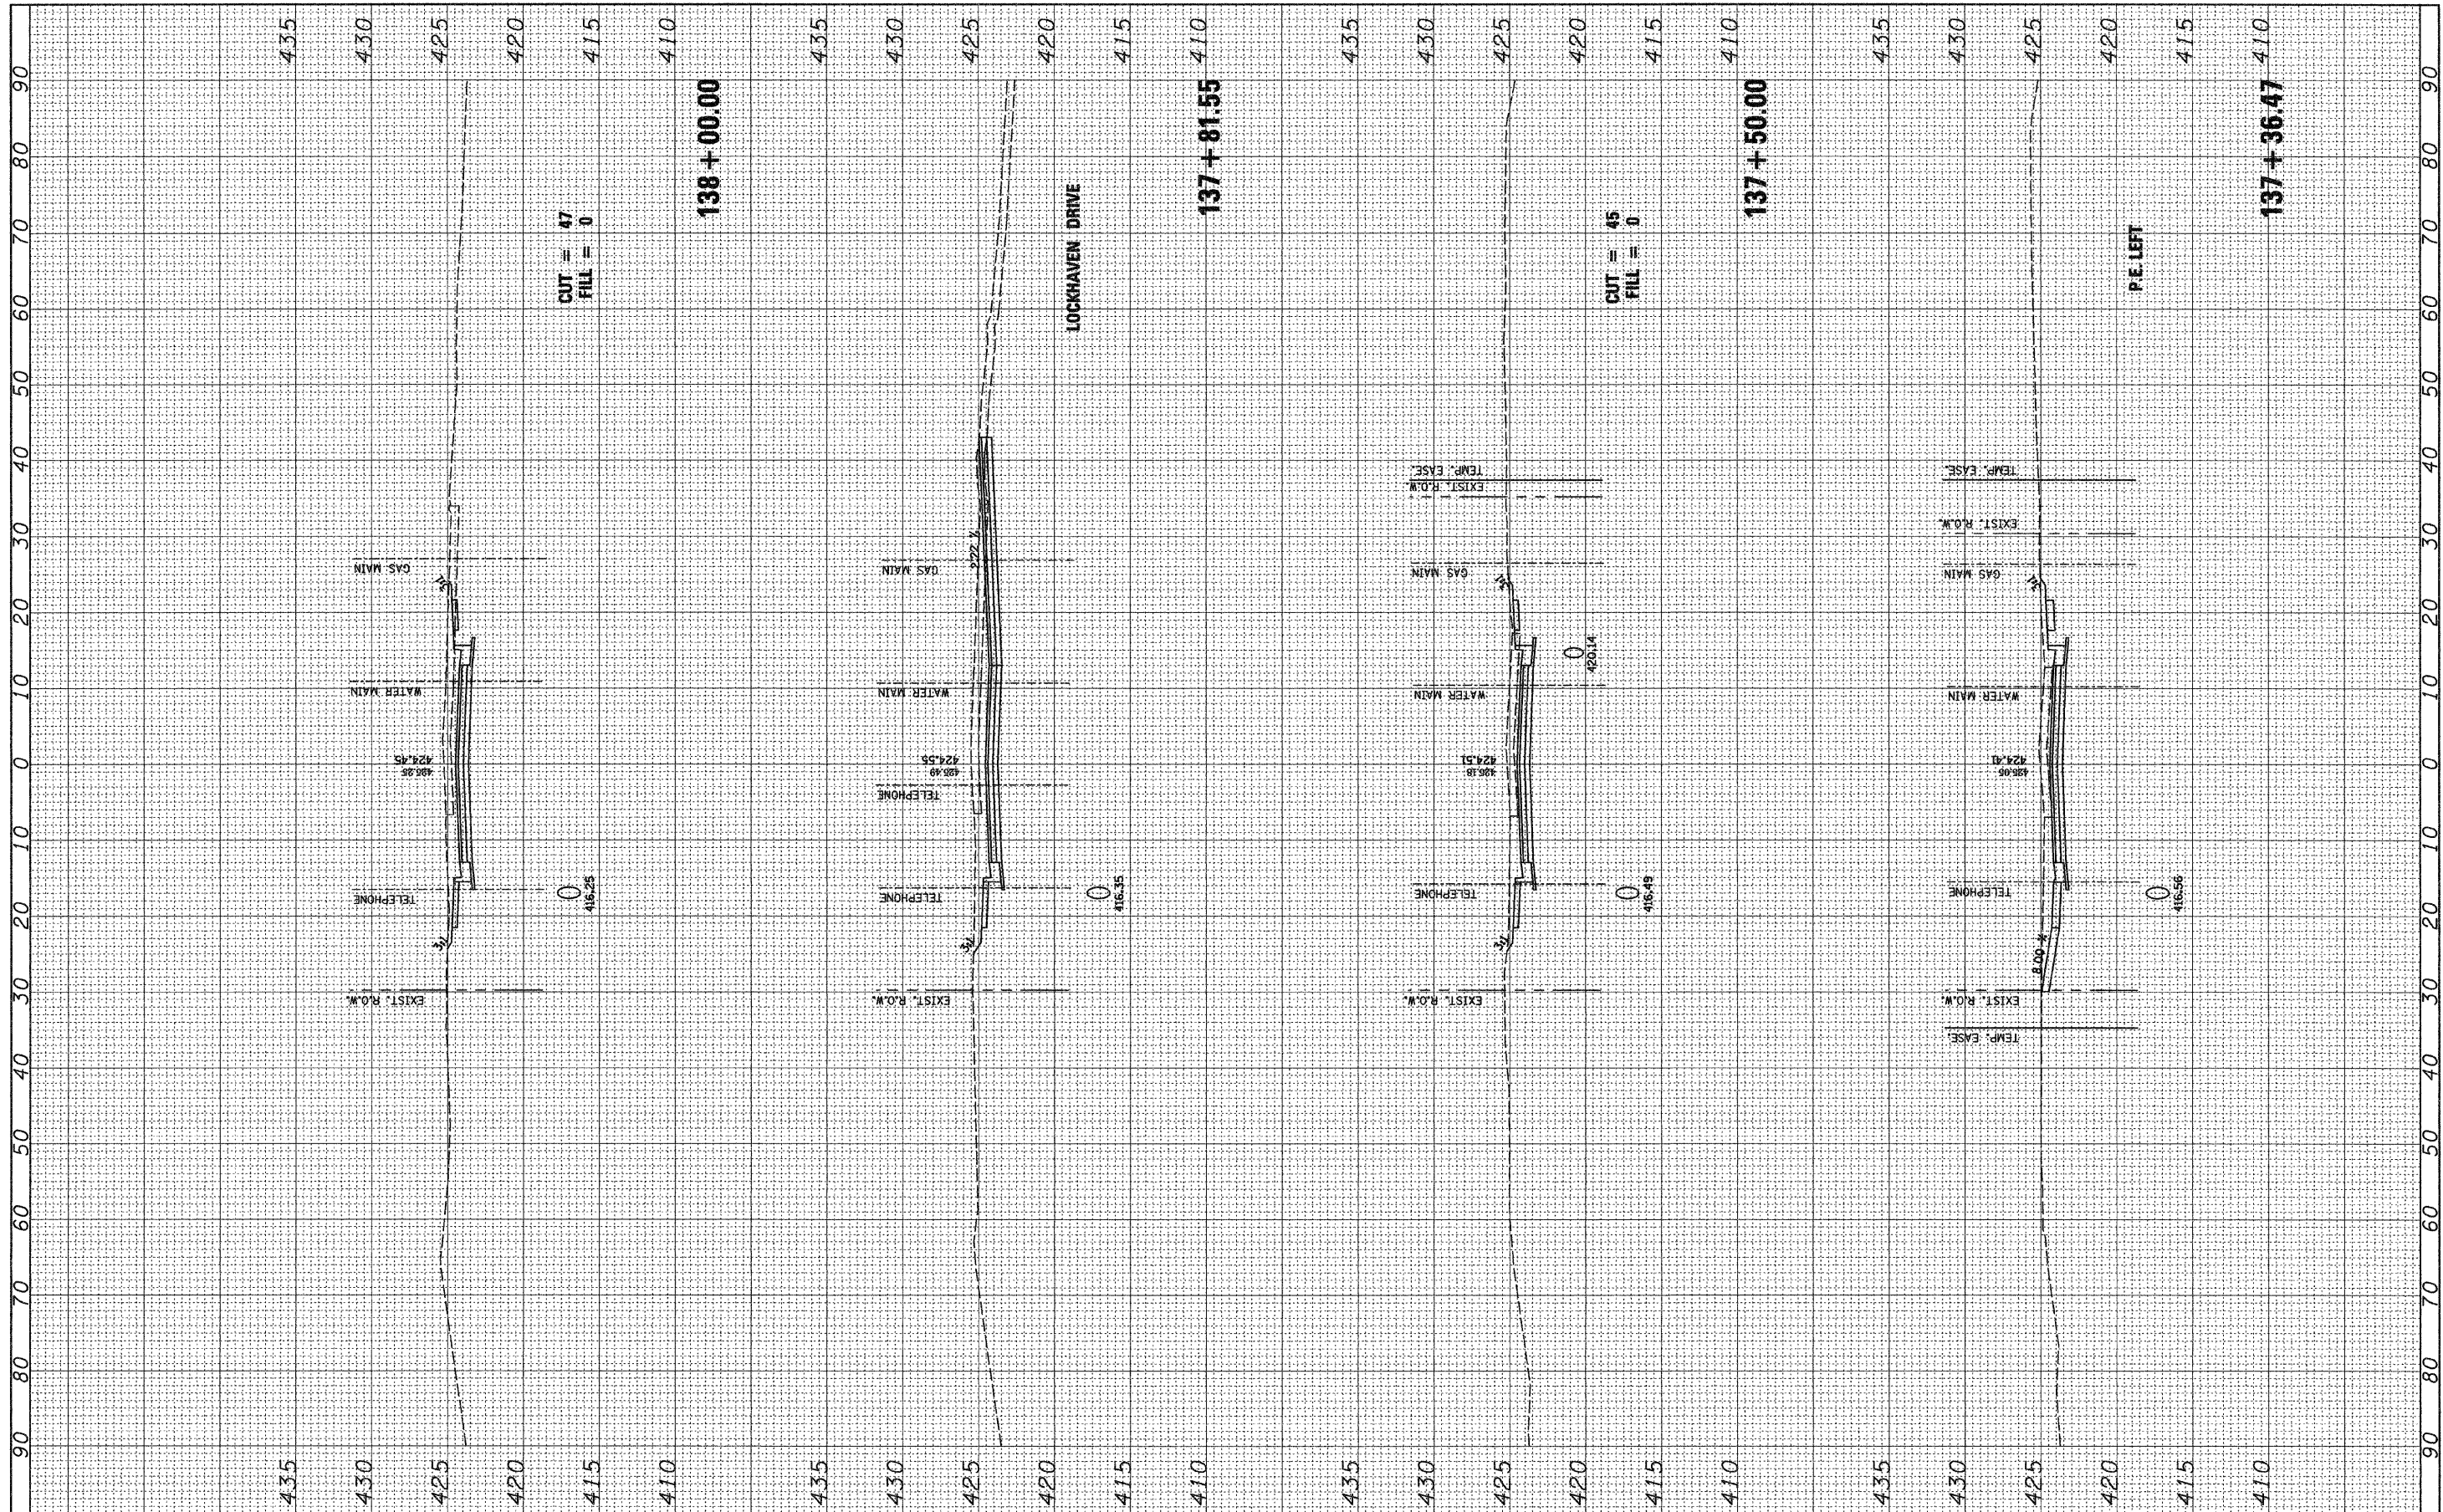

FILE NAME =	USER NAME = jeremy	DESIGNED -	REVISED -	STATE OF ILLINOIS DEPARTMENT OF TRANSPORTATION	MOCKINGBIRD LANE	F.A.U. RTE.	SECTION	COUNTY	TOTAL SHEETS	SHEET NO.	
#FILE#		DRAWN -	REVISED -			9024	07-00187-02-RP	MADISON	111	90	
		CHECKED -	REVISED -			CONTRACT NO. 97376					
		DATE = 04/03/09	REVISED -			ILLINOIS FED. AID PROJECT					
PLOT SCALE = #SCALE#				SCALE:		SHEET NO. OF SHEETS		STA. 137+36.47 TO STA. 138+00.00			
PLOT DATE = 4/3/2009											