


FINAL SURVEY	SURVEYED	BY	DATE
NOTE BOOK	PLOTTED		
NO.	TEMPLATE		
	AREAS		
	CHECKED		

ORIGINAL SURVEY	SURVEYED	BY	DATE
NOTE BOOK	PLOTTED		
NO.	TEMPLATE		
	AREAS		
	CHECKED		

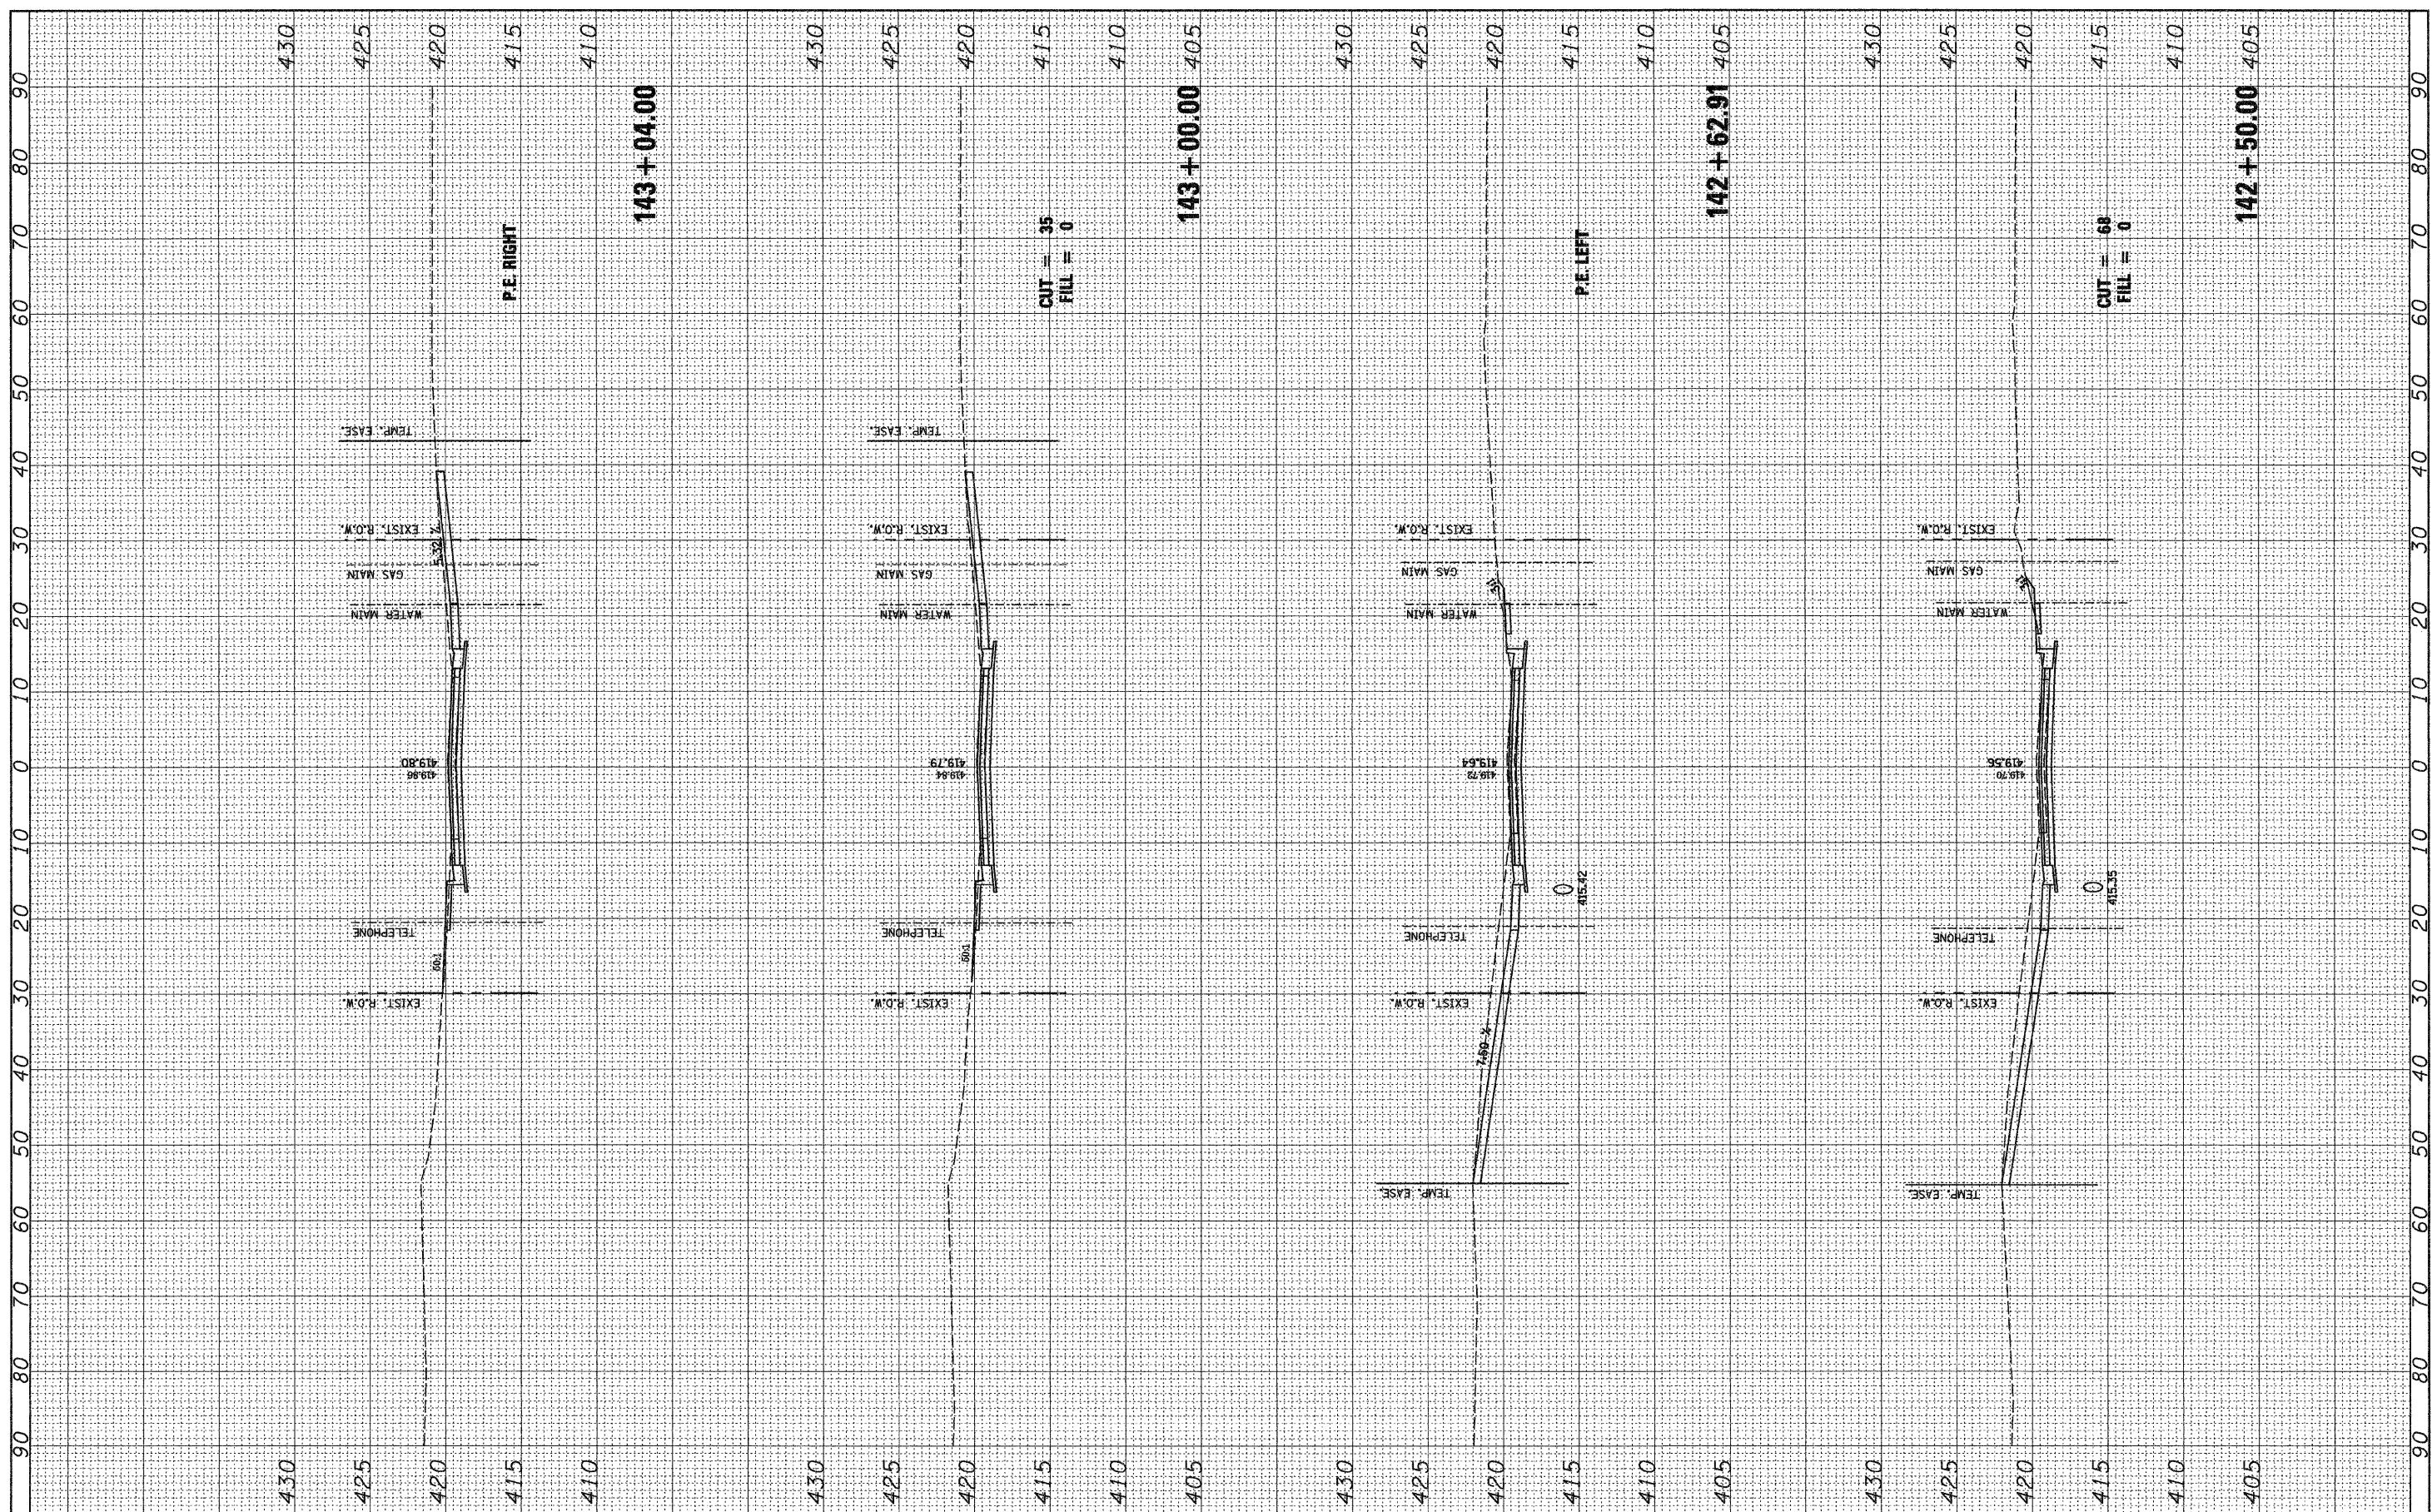

FILE NAME =	USER NAME = jeremy	DESIGNED -	REVISED -	STATE OF ILLINOIS DEPARTMENT OF TRANSPORTATION	MOCKINGBIRD LANE	SCALE:	SHEET NO. OF SHEETS	STA. 142+50.00 TO STA. 143+04.00	F.A.U. RTE.	SECTION	COUNTY	TOTAL SHEETS	SHEET NO.
#FILE#	PLOT SCALE = #SCALE#	DRAWN -	REVISED -						9024	07-00187-02-RP	MADISON	111	95
	PLOT DATE = 4/3/2009	CHECKED -	REVISED -						CONTRACT NO. 97376				
		DATE - 04/03/09	REVISED -						FED. ROAD DIST. NO. ILLINOIS FED. AID PROJECT				