


FINAL SURVEY	SURVEYED	BY	DATE
NOTE BOOK	PLOTTED		
AREAS CHECKED	TEMPLATE		
NO.	AREAS CHECKED		

ORIGINAL SURVEY	SURVEYED	BY	DATE
NOTE BOOK	PLOTTED		
AREAS CHECKED	TEMPLATE		
NO.	AREAS CHECKED		

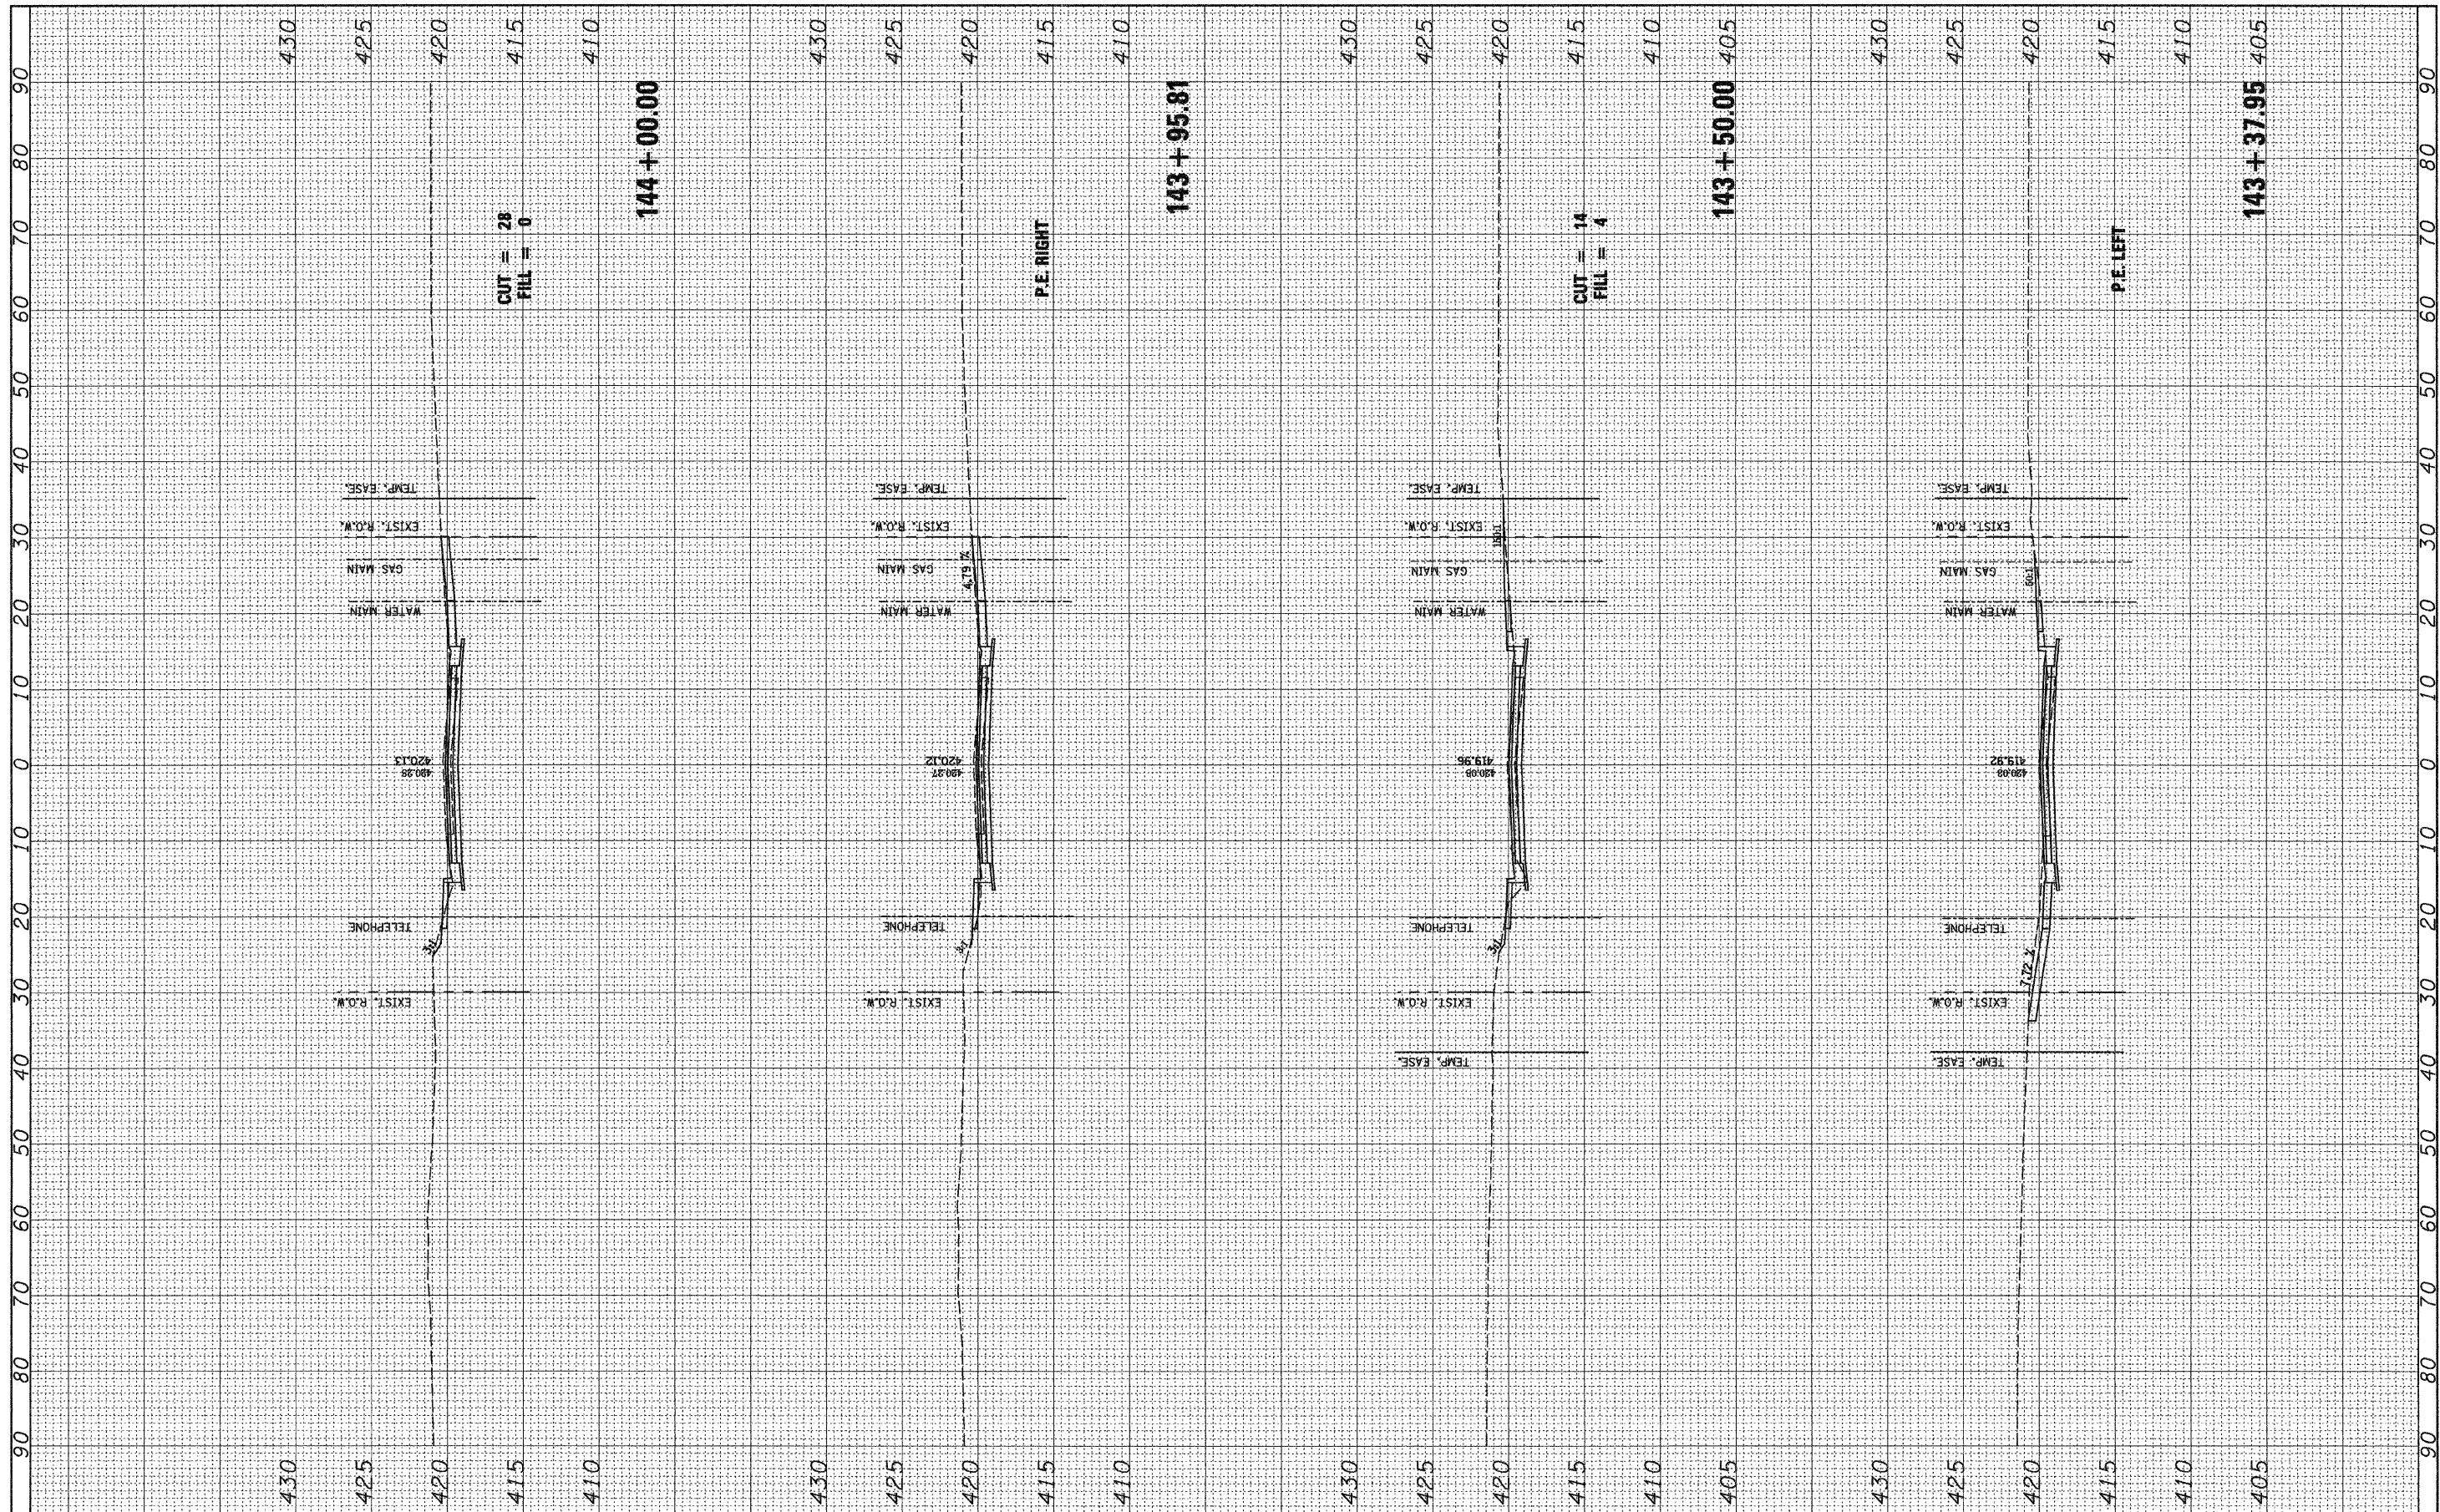

FILE NAME =	USER NAME = jeremy	DESIGNED -	REVISED -	STATE OF ILLINOIS DEPARTMENT OF TRANSPORTATION	MOCKINGBIRD LANE	F.A.U. RTE.	SECTION	COUNTY	TOTAL SHEETS	SHEET NO.	
#FILE#	PLLOT SCALE = #SCALE#	DRAWN -	REVISED -			9024	07-00187-02-RP	MADISON	111	96	
	PLLOT DATE = 4/3/2009	CHECKED -	REVISED -			SCALE:	SHEET NO. OF SHEETS	CONTRACT NO. 97376			
		DATE - 04/03/09	REVISED -			STA. 143+37.95 TO STA. 144+00.00	FED. ROAD DIST. NO. ILLINOIS FED. AID PROJECT				