


FINAL SURVEY NO.	SUPERVISED	BY	DATE
NOTE BOOK	PLOTTED		
AREAS CHECKED	TEMPLATE		
	AREAS CHECKED		

ORIGINAL SURVEY NO.	SUPERVISED	BY	DATE
NOTE BOOK	PLOTTED		
AREAS CHECKED	TEMPLATE		
	AREAS CHECKED		

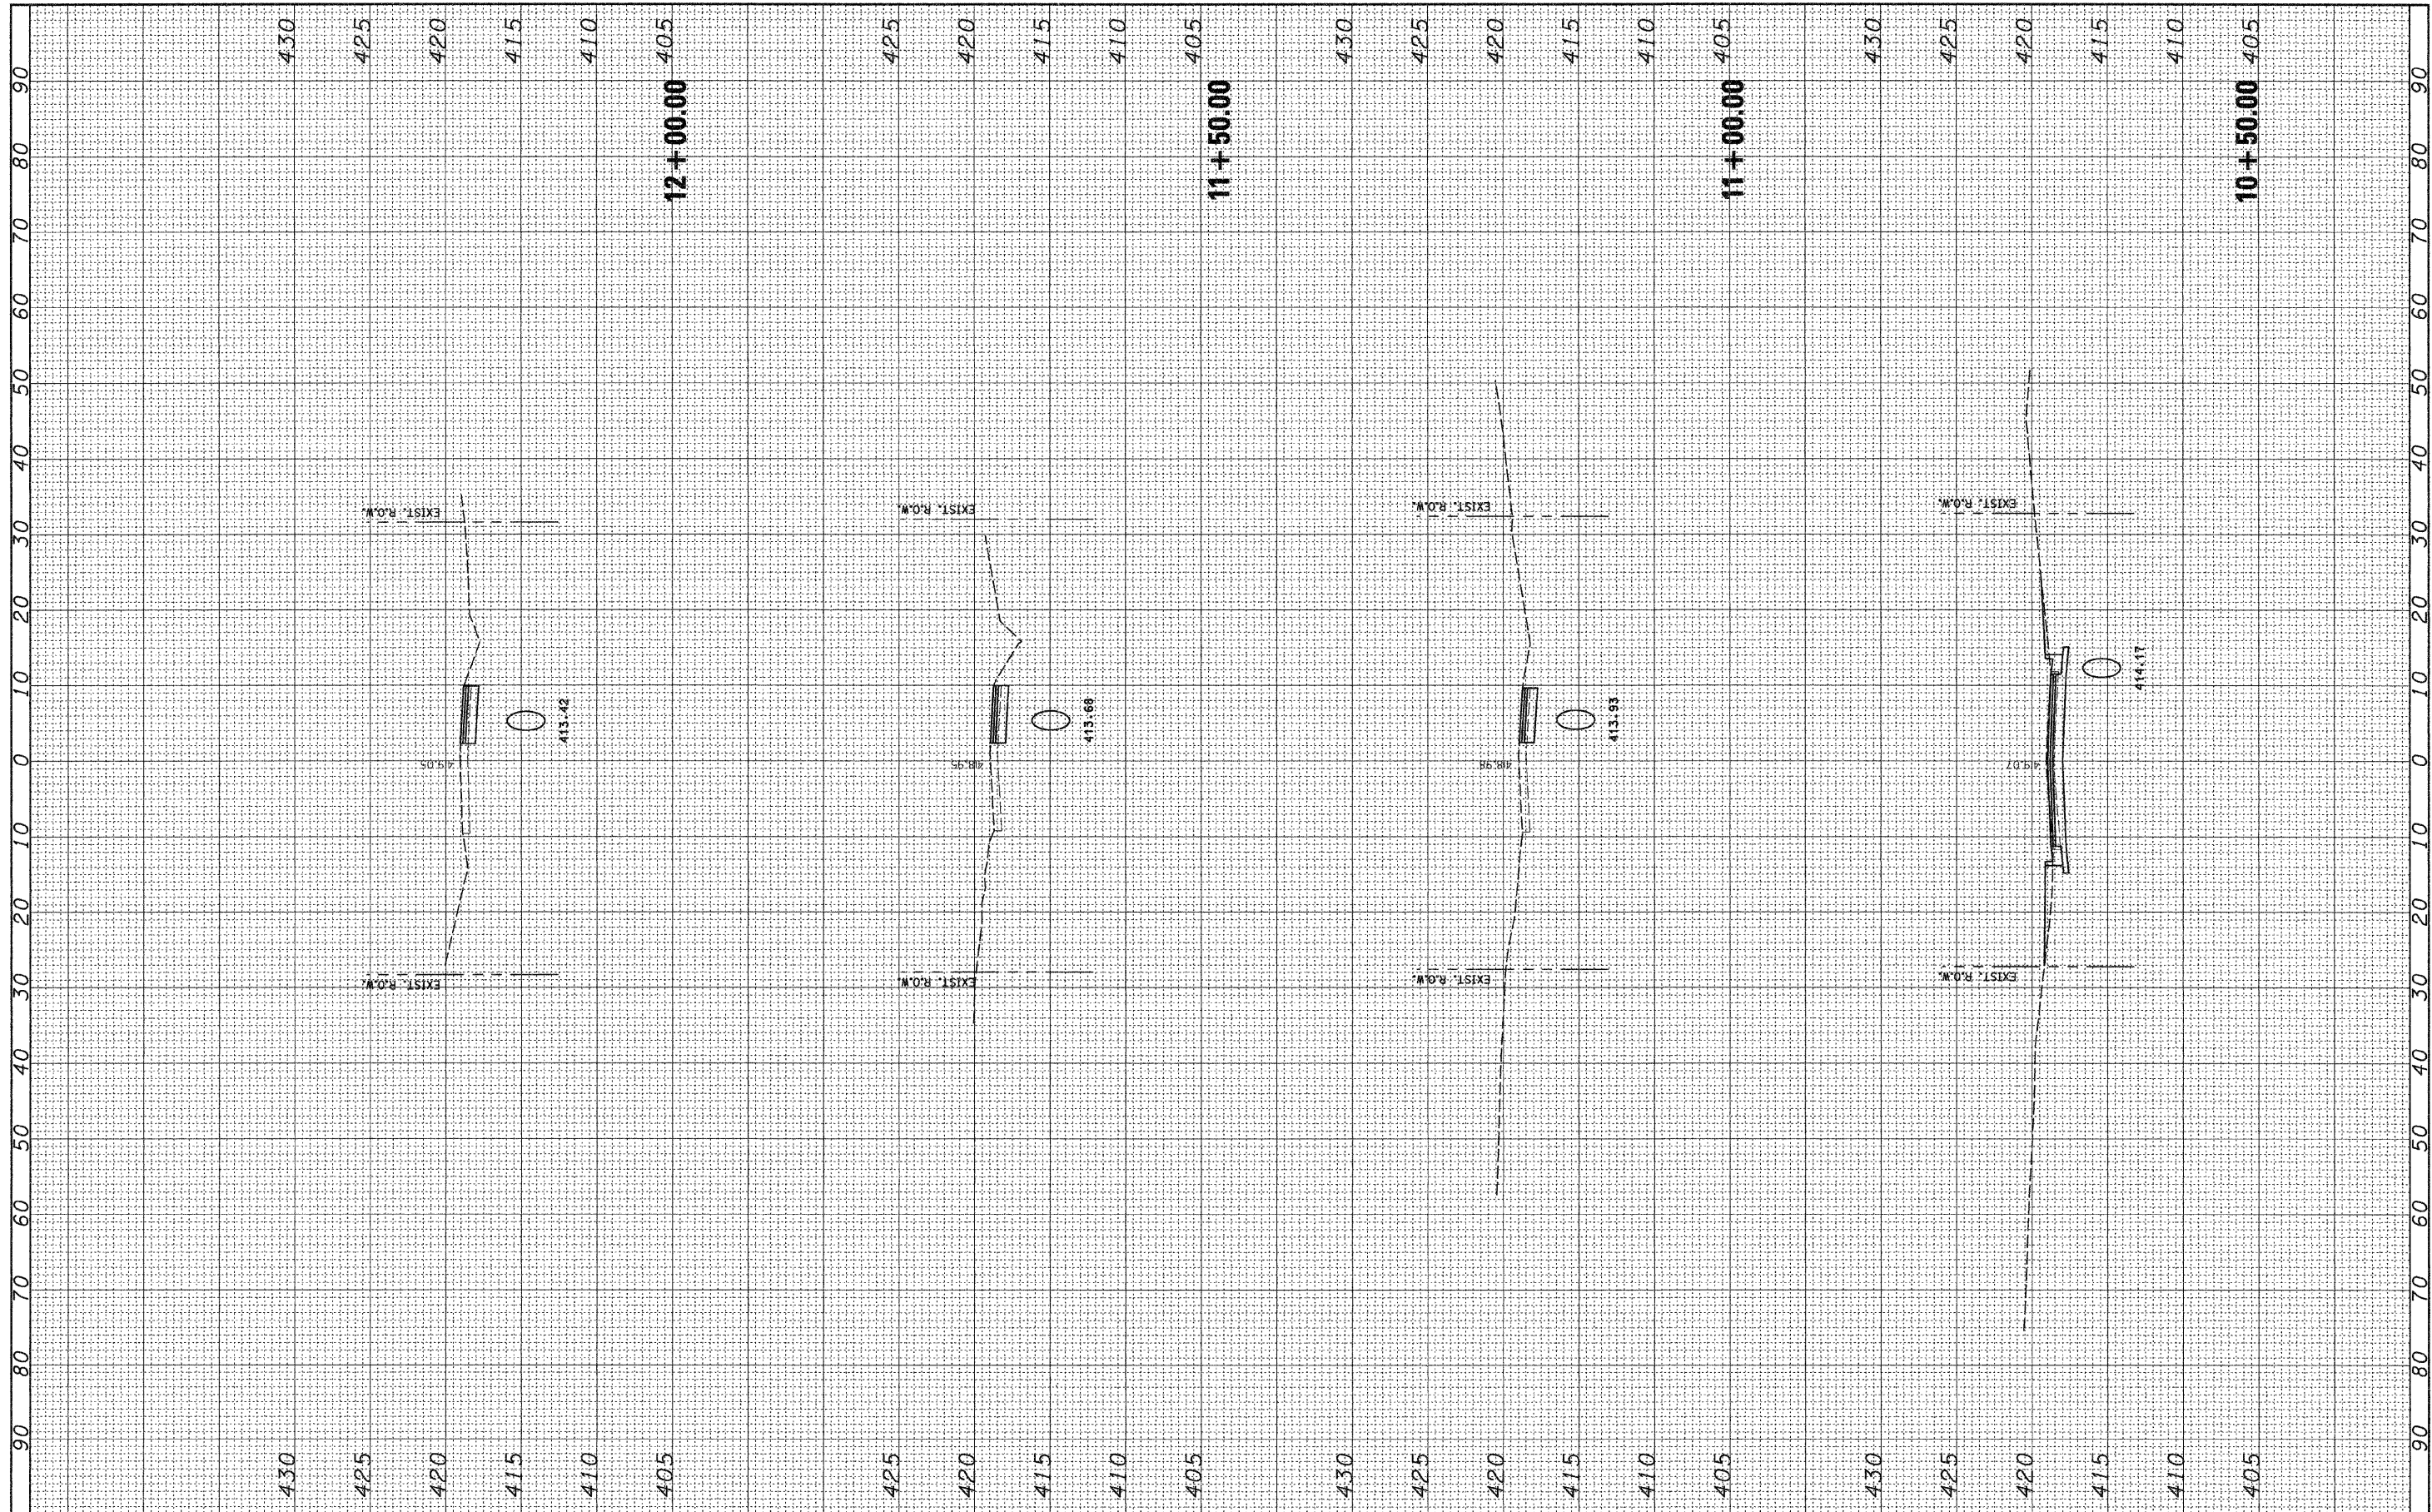

FILE NAME =	USER NAME = jeremy	DESIGNED -	REVISED -	STATE OF ILLINOIS DEPARTMENT OF TRANSPORTATION	WHIPPOORWILL LANE SCALE: SHEET NO. OF SHEETS STA. 10+50.00 TO STA. 12+00.00			F.A.I. RTE. 9024	SECTION 07-00187-02-RP	COUNTY Madison	TOTAL SHEETS 111	SHEET NO. 102
#FILE#	PLOT SCALE = #SCALE#	DRAWN -	REVISED -					FED. ROAD DIST. NO.	ILLINOIS FED. AID PROJECT	CONTRACT NO. 97376		
	PLOT DATE = 4/3/2009	CHECKED -	REVISED -									
		DATE 04/03/09	REVISED -									