


FINAL SURVEY	SURVEYED	BY	DATE
NOTE BOOK	PLOTTED		
NO.	TEMPLATE		
	AREAS		
	CHECKED		

ORIGINAL SURVEY	SURVEYED	BY	DATE
NOTE BOOK	PLOTTED		
NO.	TEMPLATE		
	AREAS		
	CHECKED		

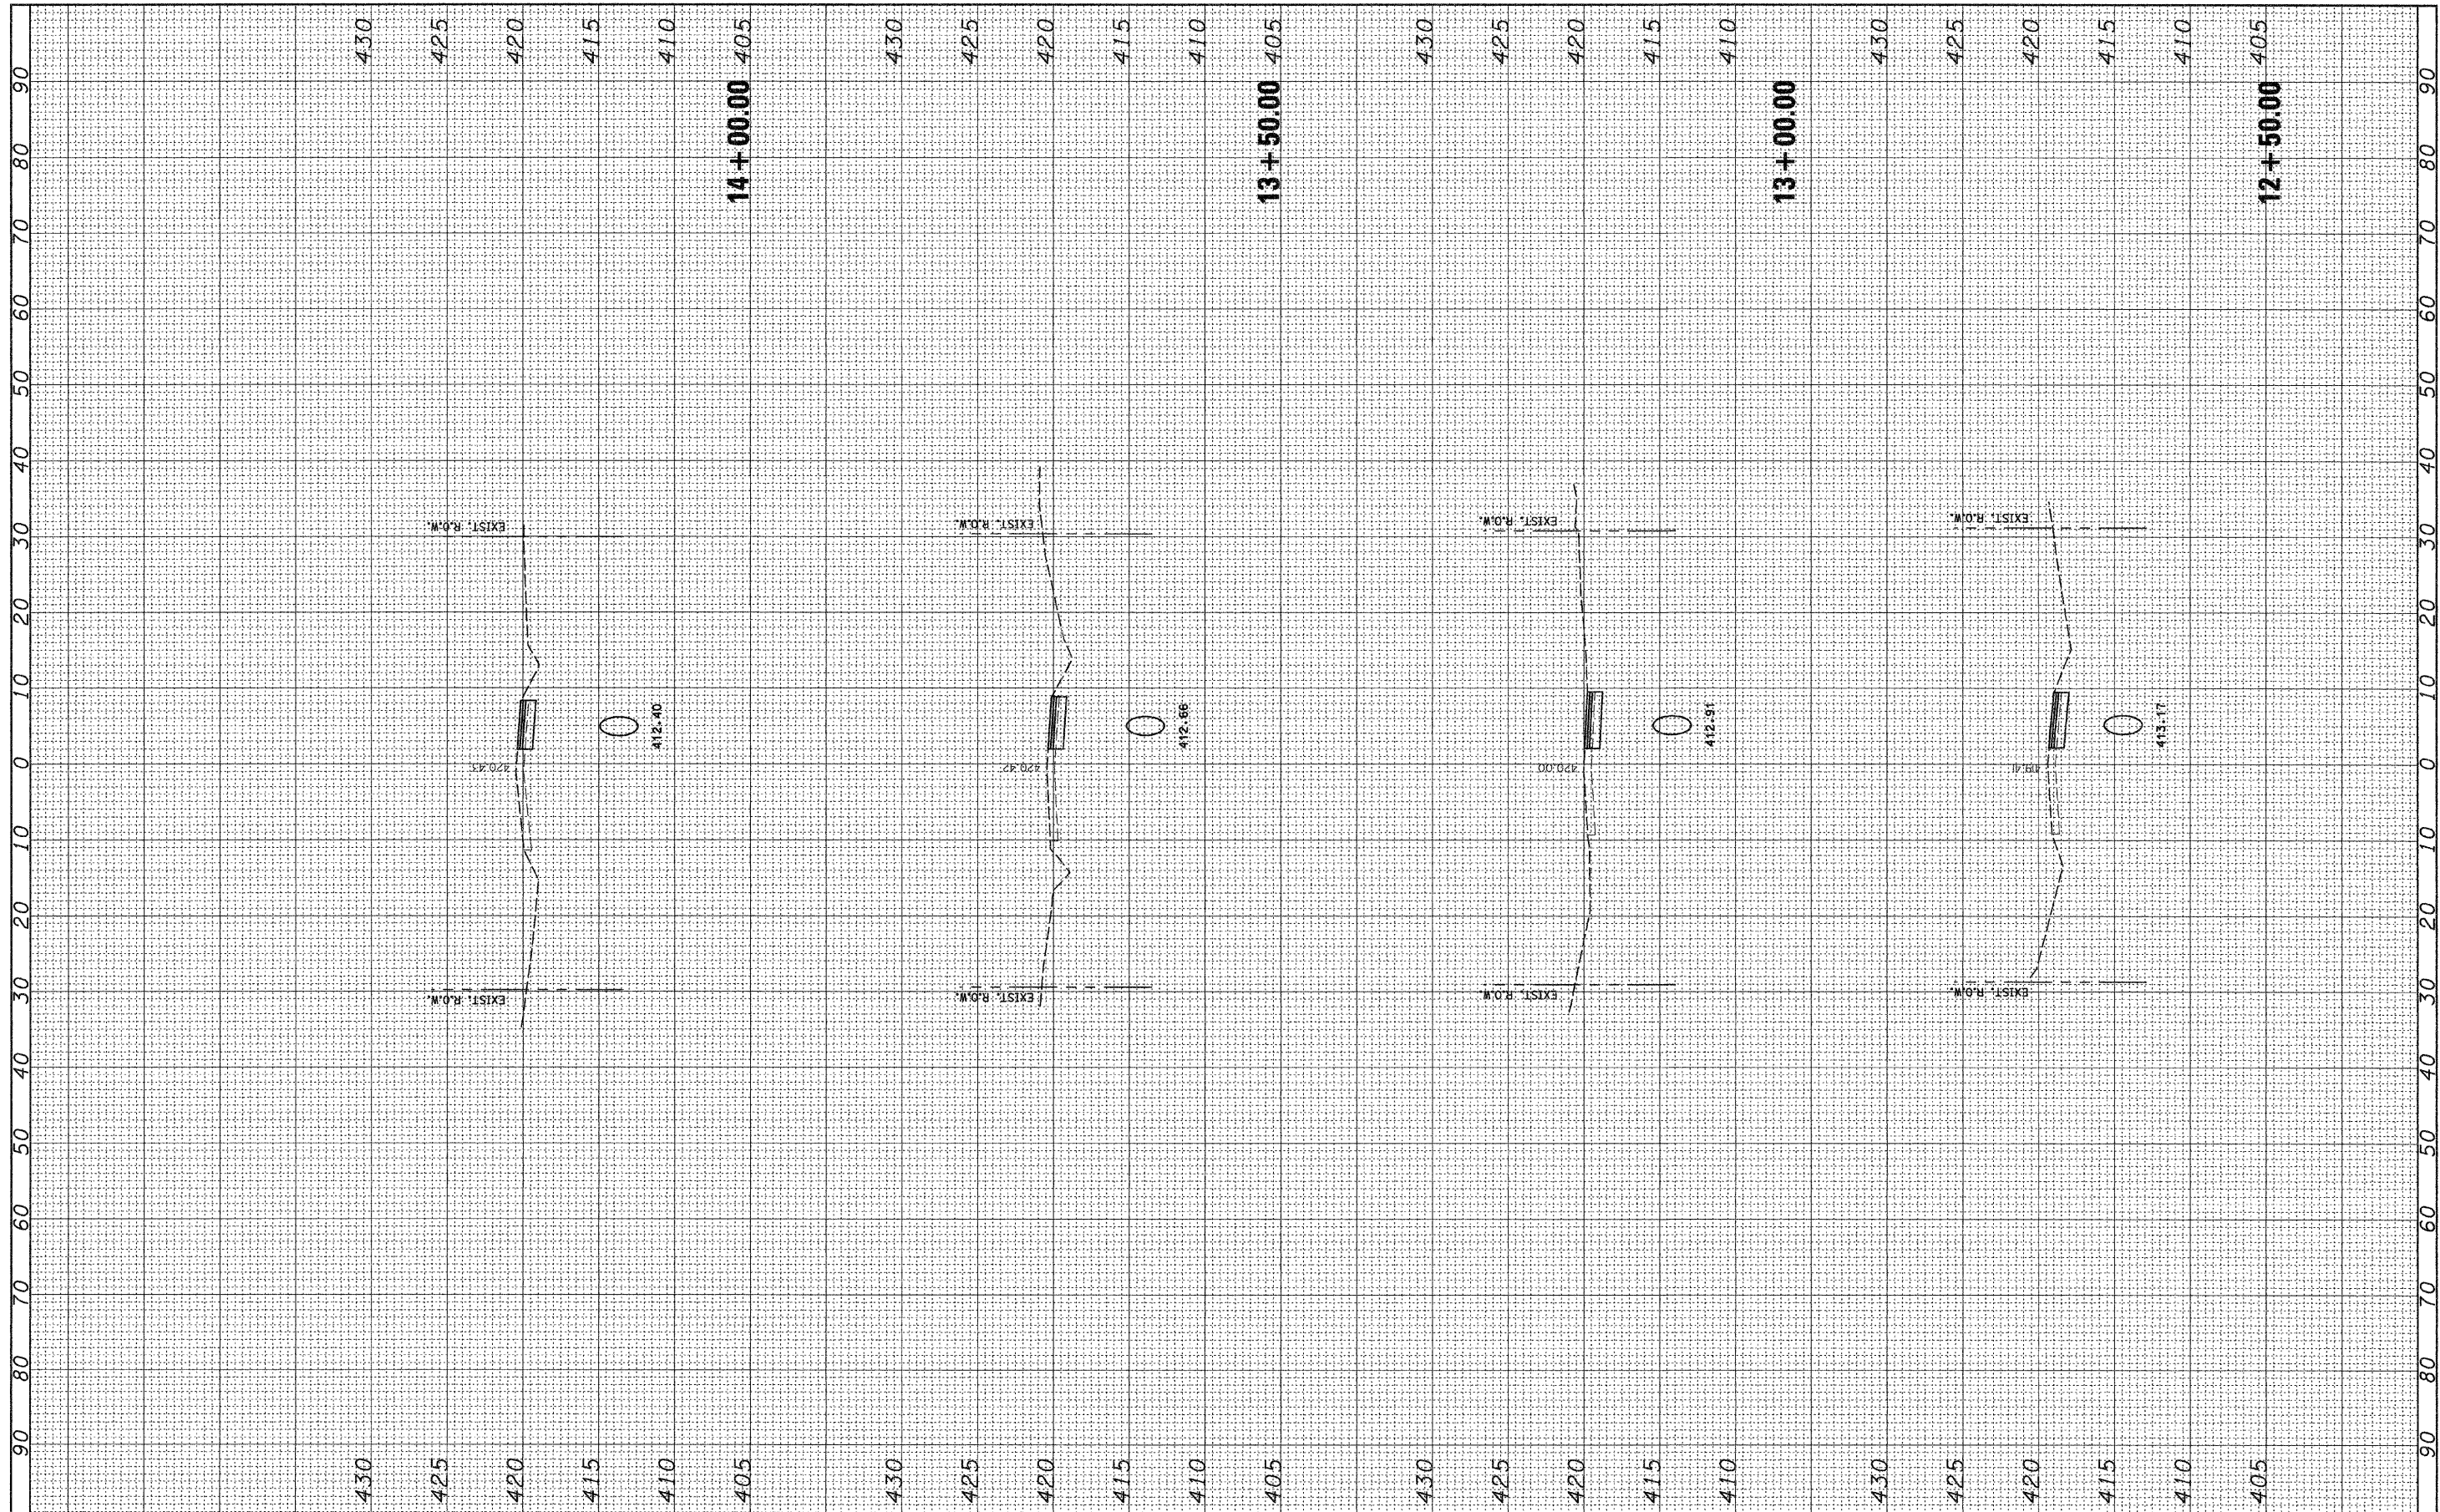

FILE NAME =	USER NAME = jeremy	DESIGNED -	REVISED -	STATE OF ILLINOIS DEPARTMENT OF TRANSPORTATION	WHIPPOORWILL LANE	F.A.U. RTE.	SECTION	COUNTY	TOTAL SHEETS	SHEET NO.	
*FILE#	PLOT SCALE = #SCALE#	DRAWN -	REVISED -			9024	07-00187-02-RP	Madison	111	103	
	PLOT DATE = 4/3/2009	CHECKED -	REVISED -			CONTRACT NO. 97376					
		DATE - 04/03/09	REVISED -			SCALE:	SHEET NO. OF SHEETS	STA. 12+50.00 TO STA. 14+00.00	FED. ROAD DIST. NO.	ILLINOIS FED. AID PROJECT	