


FINAL SURVEY NO.	SURVEYED	BY	DATE
	PLOTTED		
	TEMPLATE		
	AREAS CHECKED		

ORIGINAL SURVEY NO.	SURVEYED	BY	DATE
	PLOTTED		
	TEMPLATE		
	AREAS CHECKED		

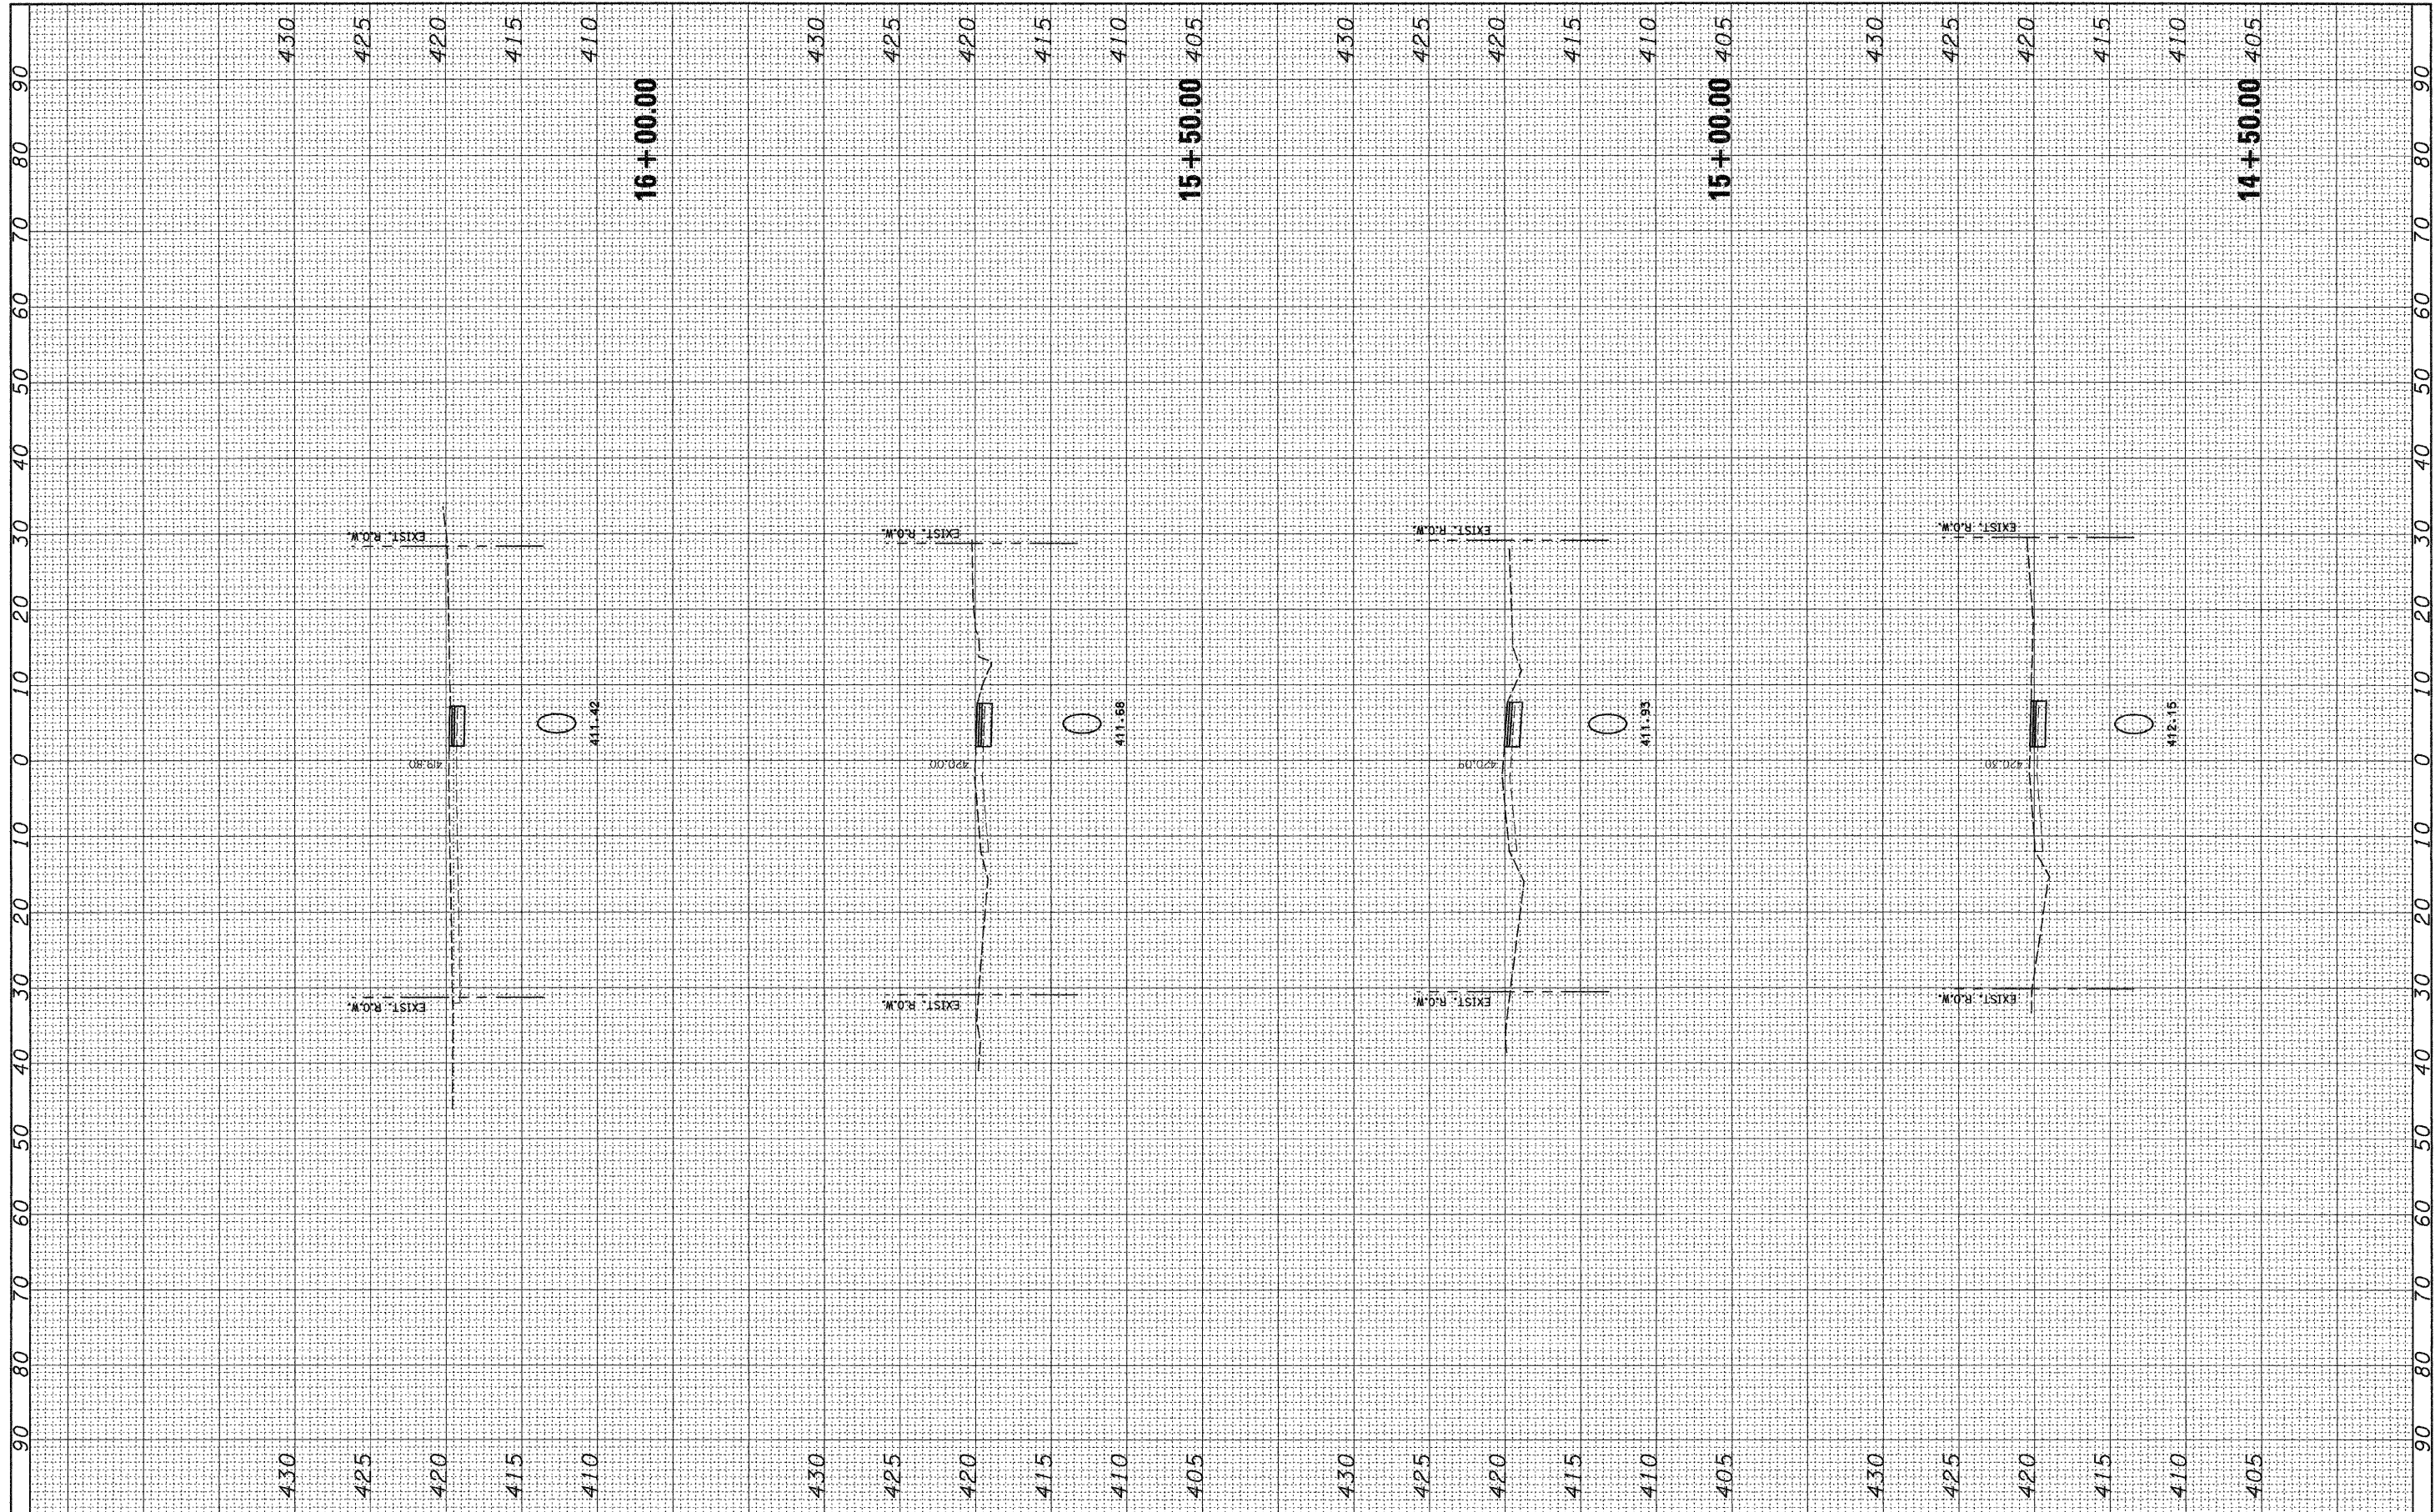

FILE NAME =	USER NAME = jeremy	DESIGNED -	REVISED -	STATE OF ILLINOIS DEPARTMENT OF TRANSPORTATION	WHIPPOORWILL LANE	F.A.J.I. RTE.	SECTION	COUNTY	TOTAL SHEETS	SHEET NO.	
*FILE#	PLOT SCALE = *SCALE*	DRAWN -	REVISED -			9024	07-00187-02-RP	Madison	111	104	
	PLOT DATE = 4/3/2009	CHECKED -	REVISED -			CONTRACT NO. 97376					
		DATE = 04/03/09	REVISED -			SCALE:	SHEET NO. OF SHEETS	STA. 14+50.00 TO STA. 16+00.00	FED. ROAD DIST. NO.	ILLINOIS FED. AID PROJECT	